



FOREST CO SURVEYOR
 FILE # 34314-20231211
 DATE 02/08/2024 BY JL


LOCATION \ DESCRIPTION
 LOT 22 OF THE EASTERN SHORES OF LILY LAKE, LOCATED IN SECTION 14,,T34N-R13E,
 TOWN OF NASHVILLE, FOREST COUNTY, WISCONSIN

REF: EASTERN SHORES
 OF LILY LAKE

LEGEND

- FOUND 3/4" REBAR
 - FOUND 2" PIPE
- SCALE: 1" = 60'
 DATE: DECEMBER 11th, 2023 A.D.
 FIELDWORK: DECEMBER 8th, 2023 A.D.
-

LILY LAKE

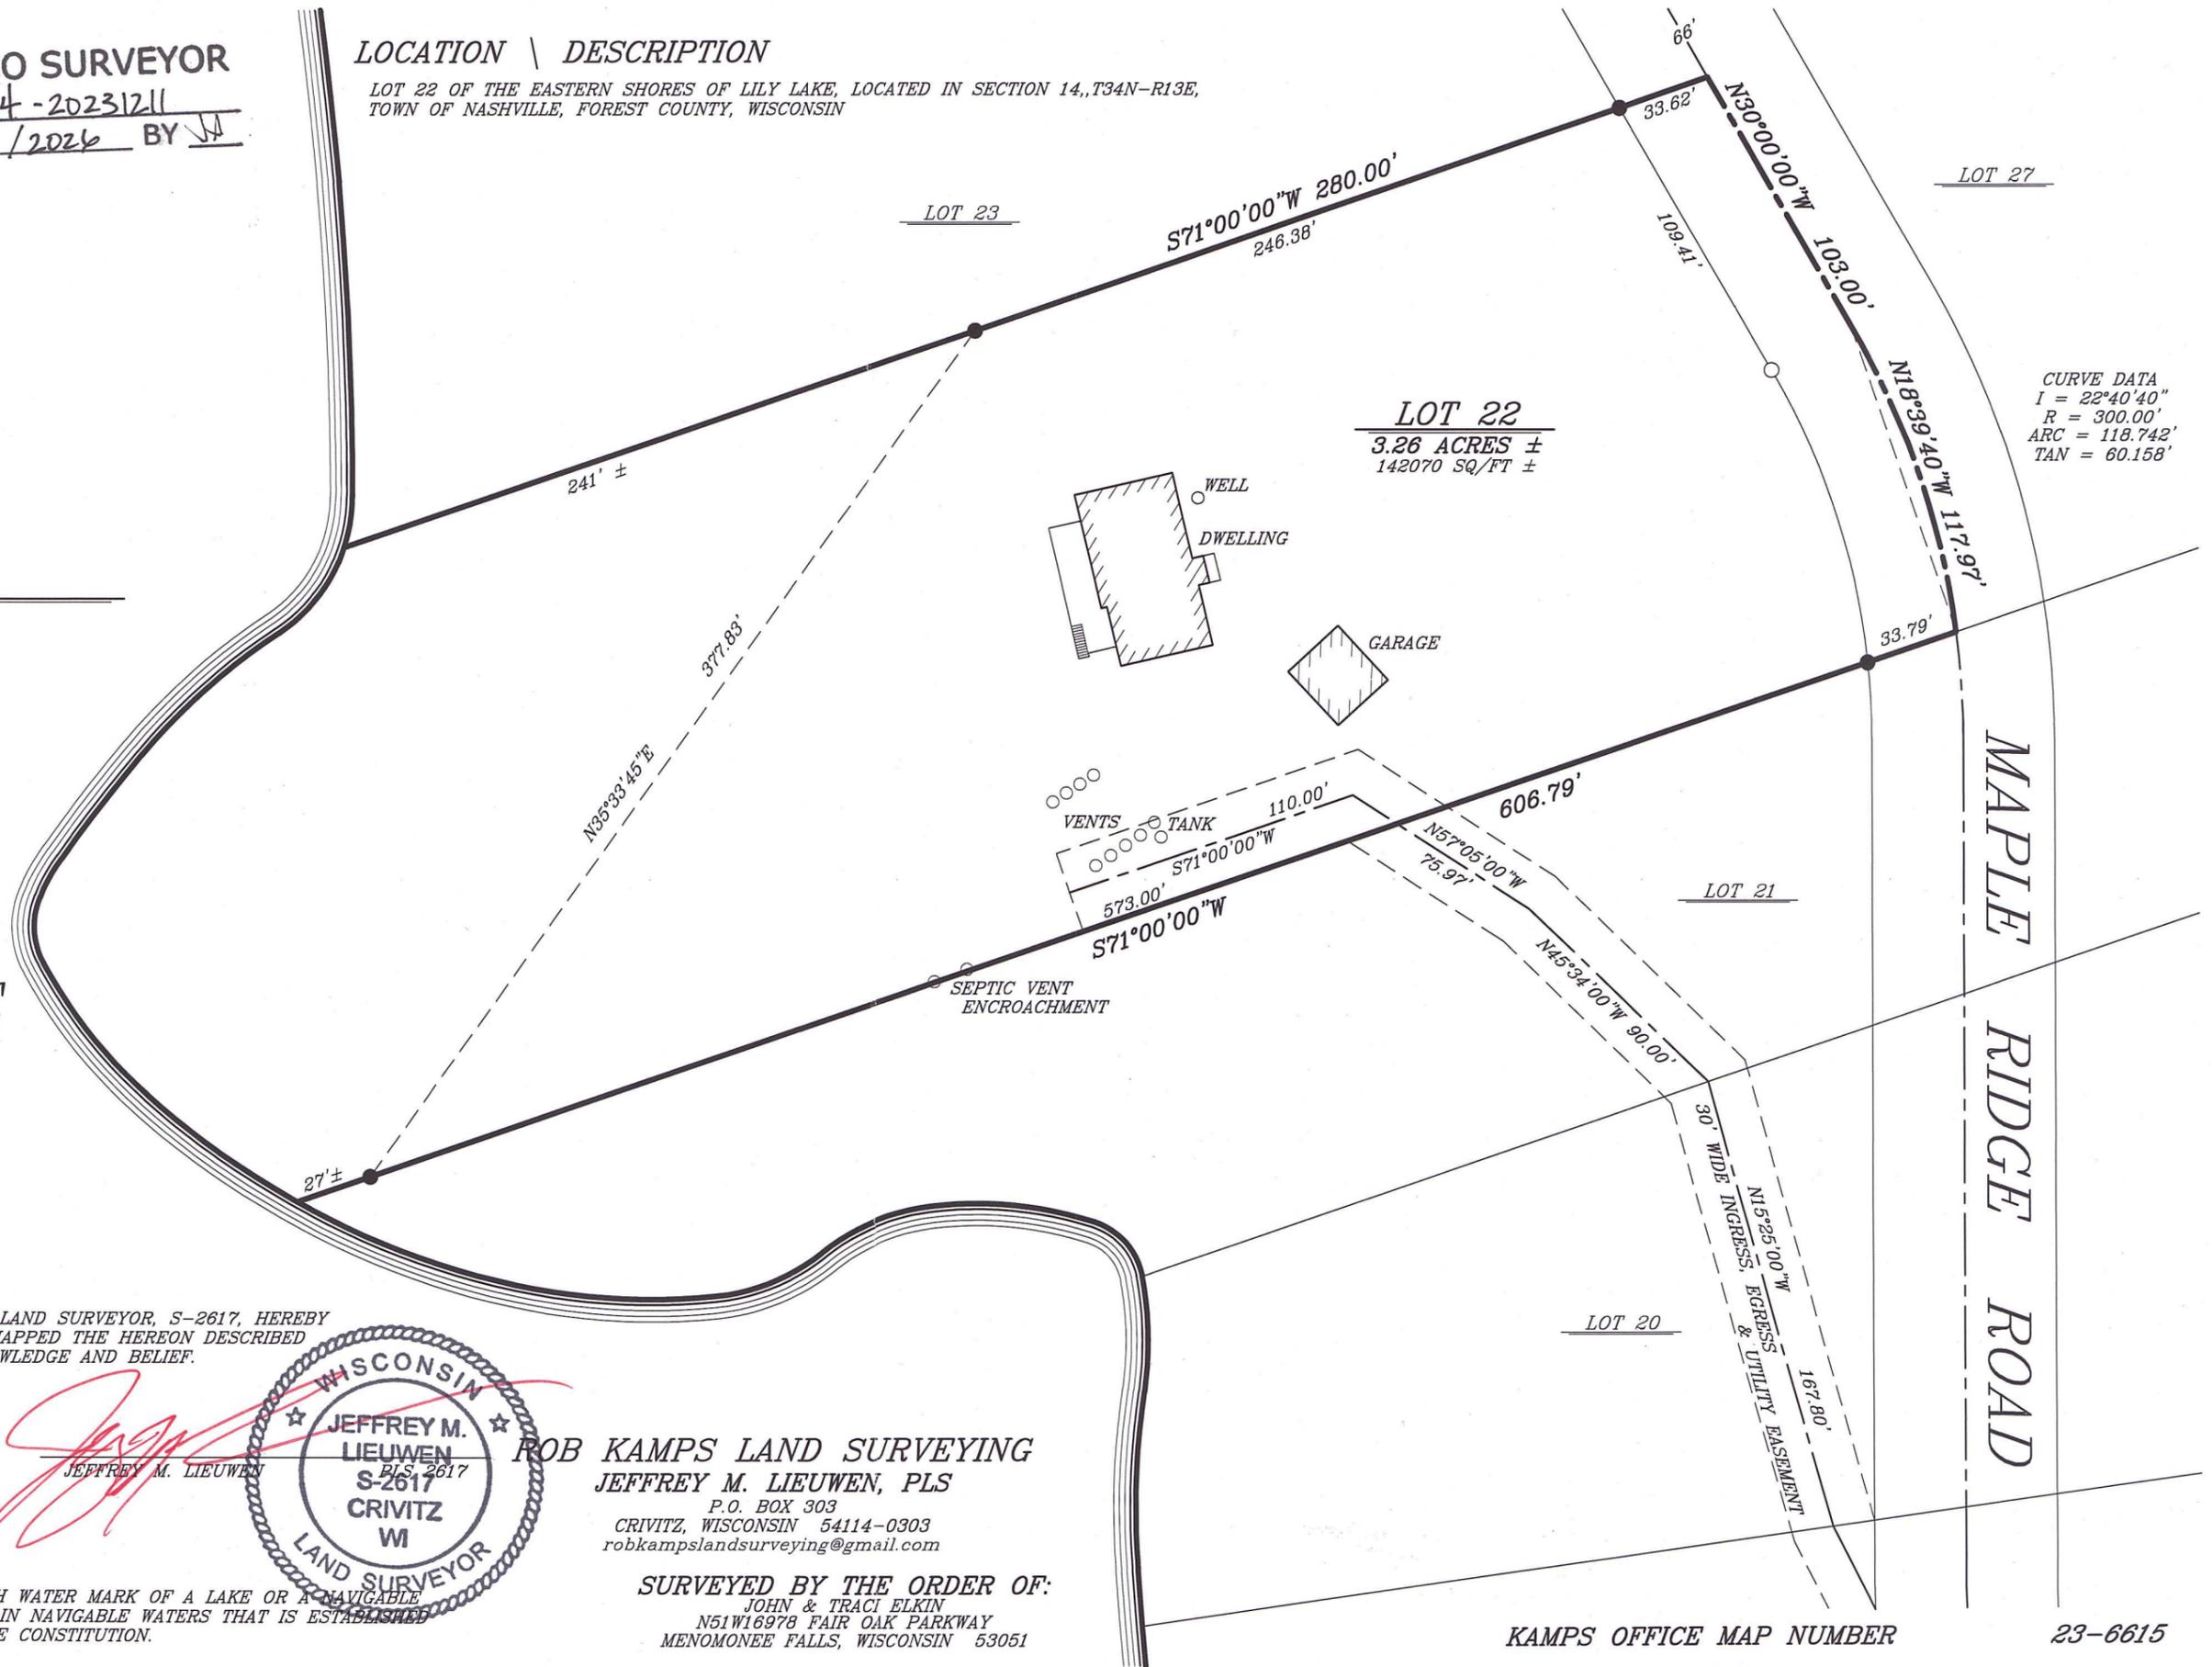

SURVEYORS' CERTIFICATE

I, JEFFREY M. LIEUWEN, PROFESSIONAL LAND SURVEYOR, S-2617, HEREBY CERTIFY THAT I HAVE SURVEYED AND MAPPED THE HEREON DESCRIBED AND DEPICTED LANDS TO MY BEST KNOWLEDGE AND BELIEF.

Jeffrey M. Lieuwen
 JEFFREY M. LIEUWEN
 S-2617
 LAND SURVEYOR
 WISCONSIN

ROB KAMPS LAND SURVEYING
 JEFFREY M. LIEUWEN, PLS
 P.O. BOX 303
 CRIVITZ, WISCONSIN 54114-0303
 robkampslandsurveying@gmail.com

SURVEYED BY THE ORDER OF:
 JOHN & TRACI ELKIN
 N51W16978 FAIR OAK PARKWAY
 MENOMONEE FALLS, WISCONSIN 53051

NOTE: ANY LAND BELOW THE ORDINARY HIGH WATER MARK OF A LAKE OR A NAVIGABLE STREAM IS SUBJECT TO THE PUBLIC TRUST IN NAVIGABLE WATERS THAT IS ESTABLISHED UNDER ARTICLE IX, SECTION 1 OF THE STATE CONSTITUTION.