

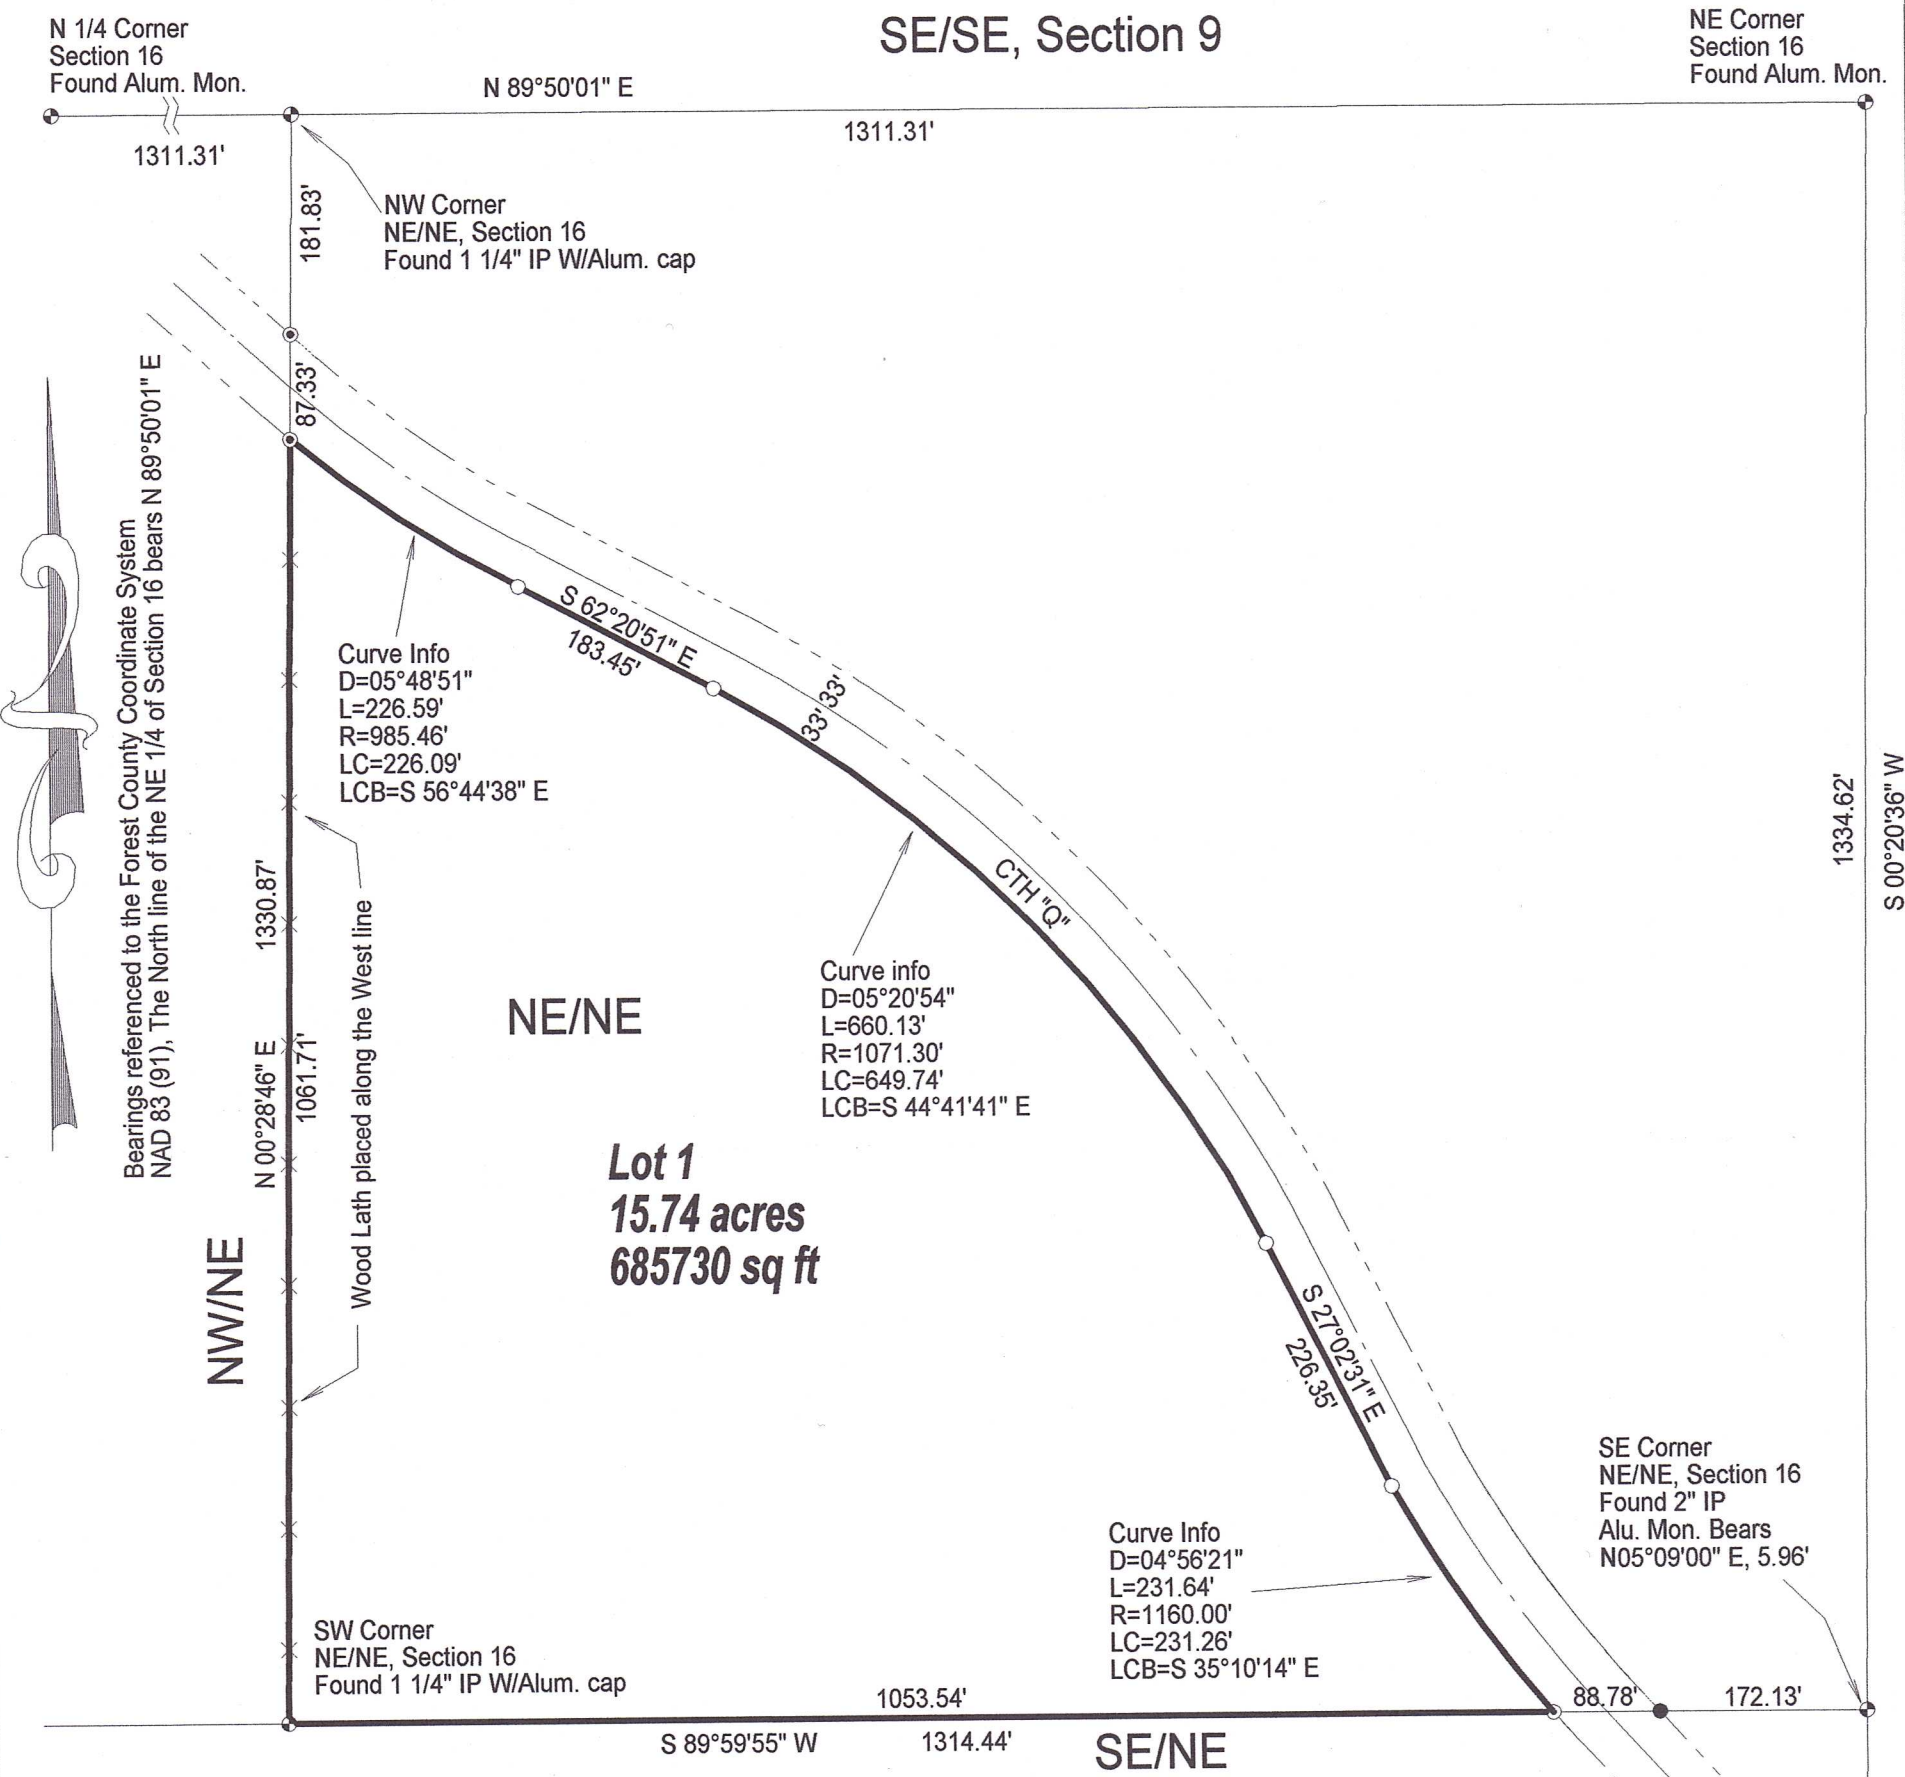


PLAT OF SURVEY

Part of the NE 1/4 of the NE 1/4, Section 16, Township 34 North,
Range 13 East, Town of Nashville, Forest County, Wisconsin

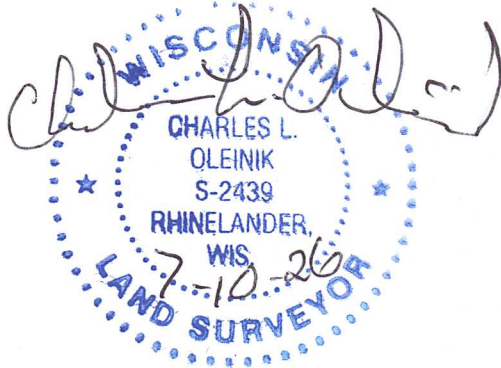

SCALE
1" = 160'

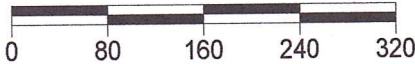

FOREST CO SURVEYOR
FILE # 34316-20260710
DATE 08/18/2026 BY JA

LEGEND

- Set 1" X 18" Iron Pipe Weighing min. 1.13 lb./lin.ft.
- Found 1" Iron Pipe
- ⊙ Found 3/4" Iron Rod
- ⊕ Found PLS Corner Monument as described

I, Charles L. Oleinik, Professional Land Surveyor in the State of Wisconsin, hereby certify: that I have surveyed and mapped the parcel shown hereon; that said survey and map are correct to the best of my knowledge and belief; that I have complied with the applicable requirements of Chapter A-E7 of Wisconsin Administrative Code in completion thereof.

Charles L. Oleinik, PLS

Date

Filed work completed 7/9/2026

NORTH COAST SURVEYING
4180 TENDERFOOT RD.
RHINELANDER, WI 54501
534-230-8555
NORTHCOASTSURVEYING.COM

Plat of Survey for:

Jim Wilpolt

Drawing #	Date	Drafted by
2627	7/10/2026	CLO