


NORTH LINE SECTION 26
NORTH 1/4 CORNER SEC. 26 1306.92'
40 CORNER
S 86° 49' 49" E 2613.94'
NORTHEAST CORNER SEC. 26 1306.92'



NW 1/4-NE 1/4

LYMAN JOHNSON VOL. 112 P 159

NE 1/4-NE 1/4

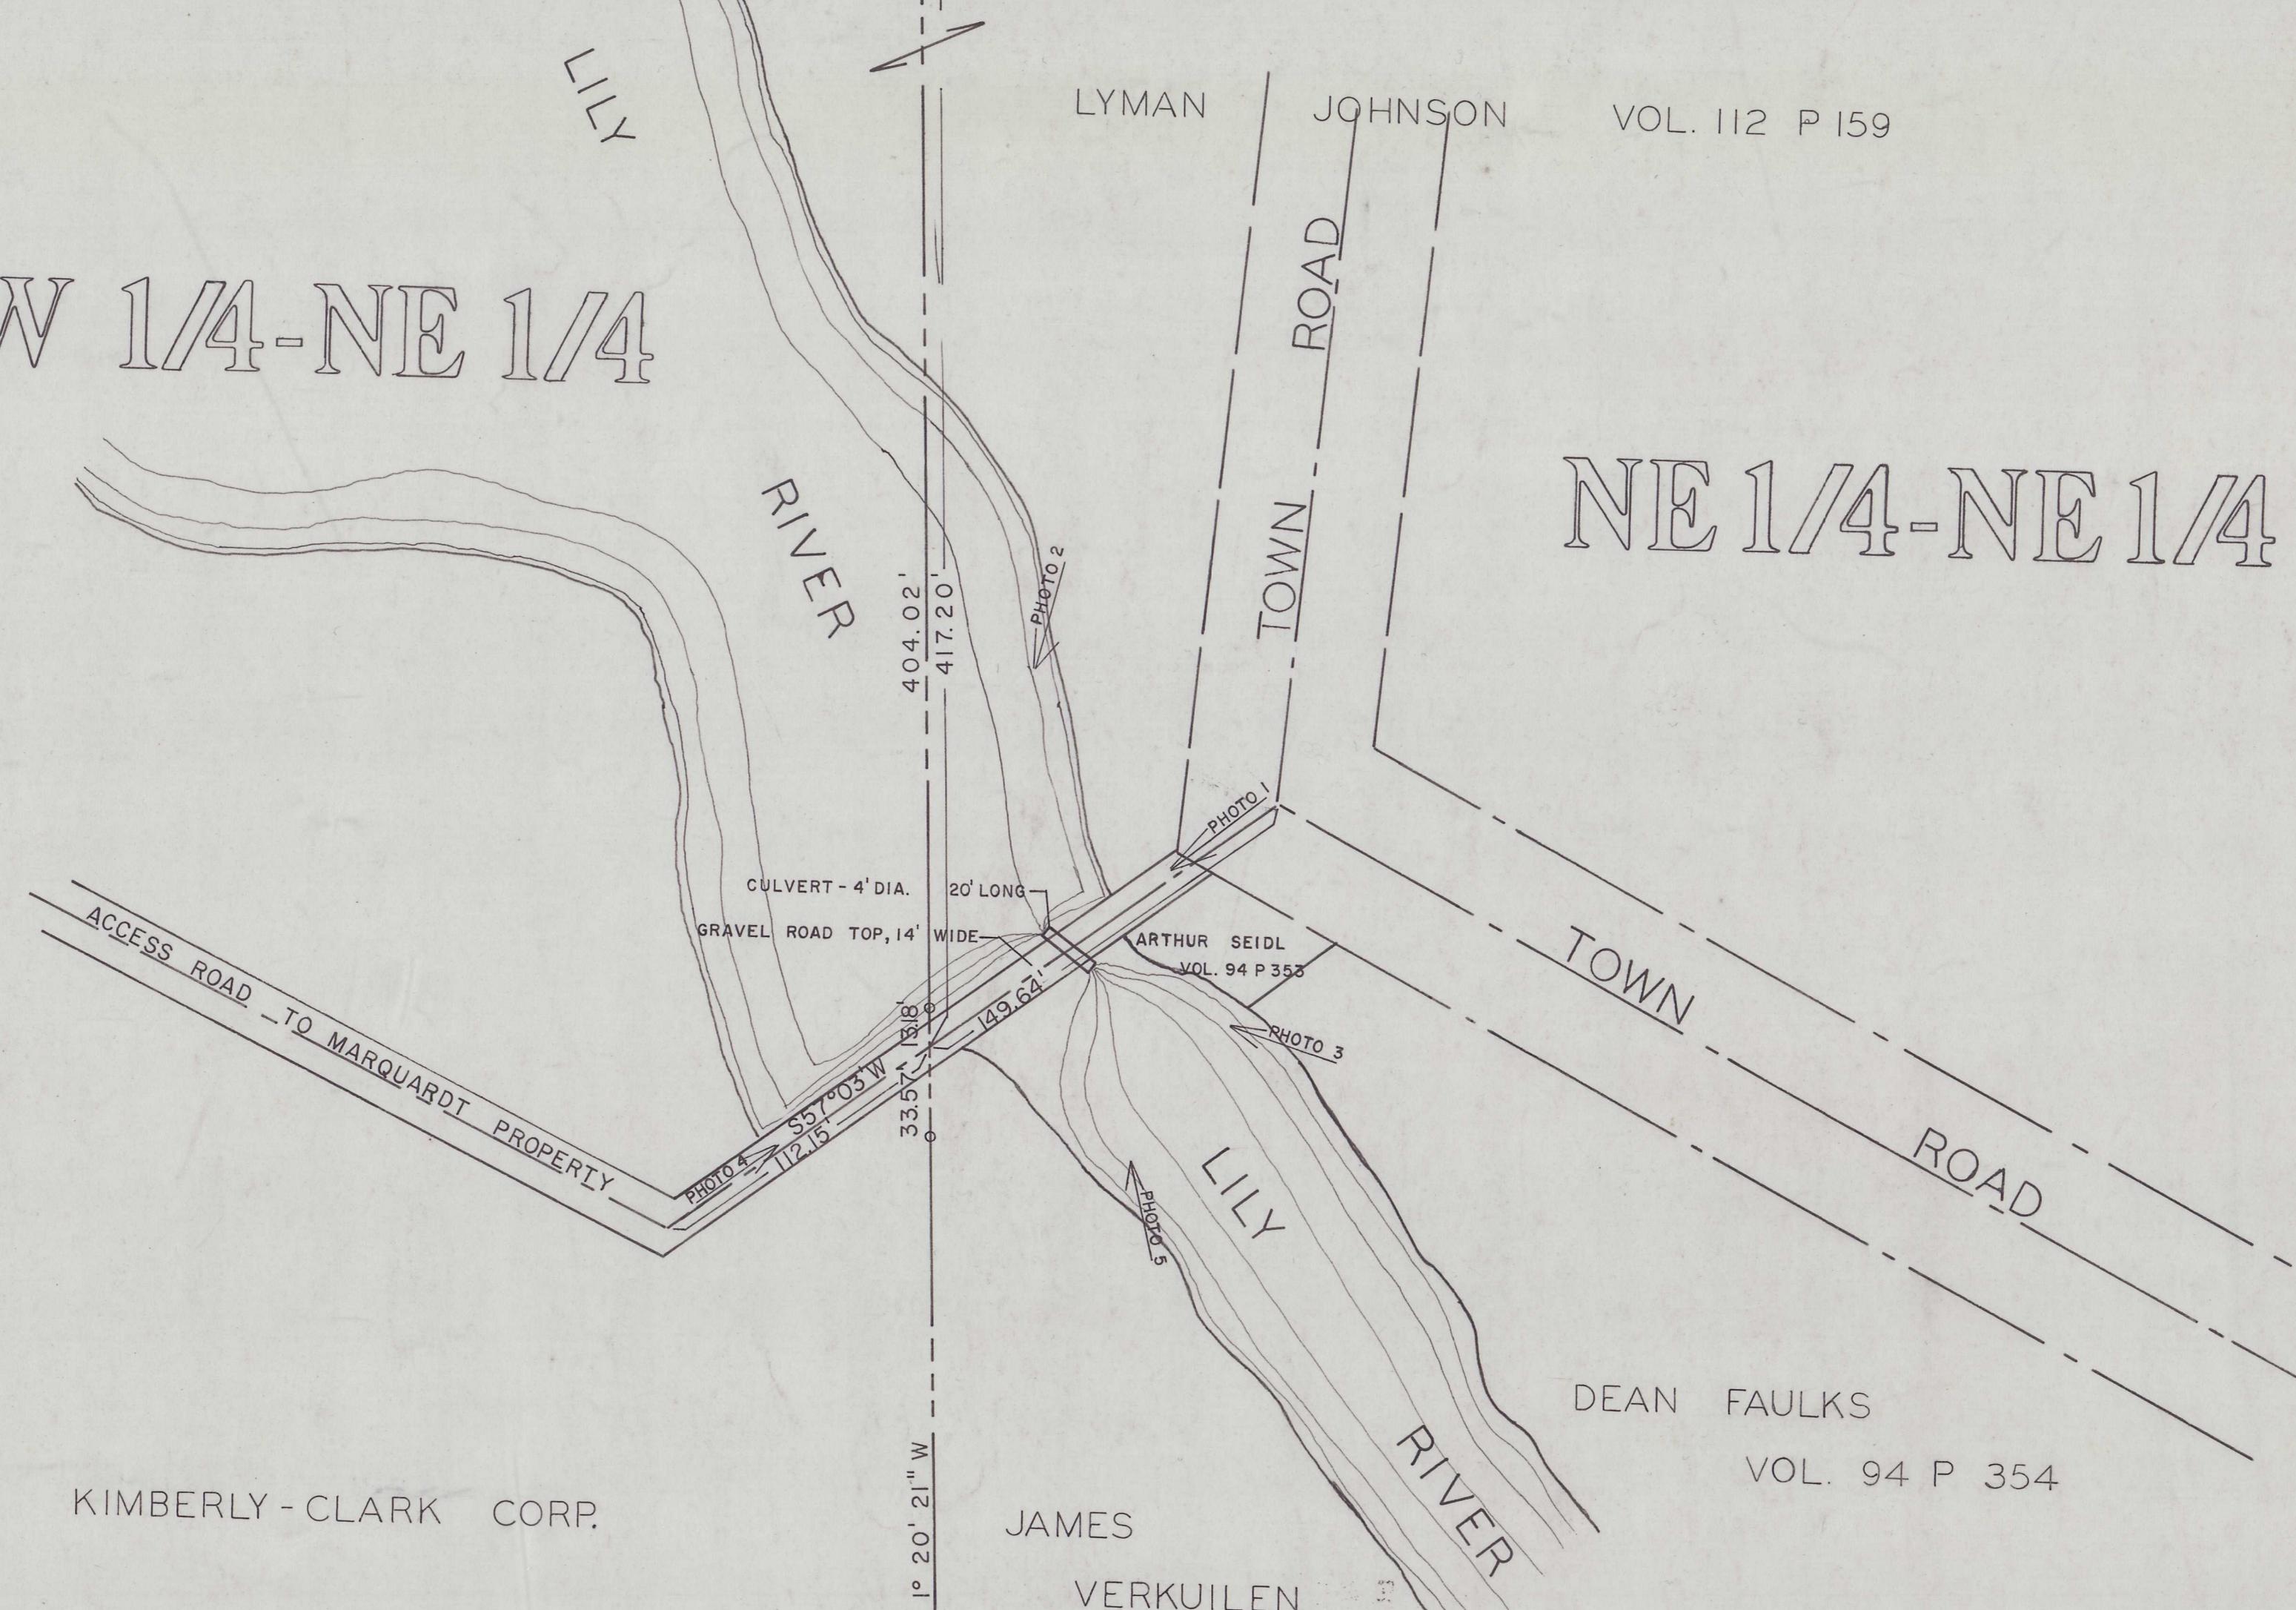

KIMBERLY-CLARK CORP.

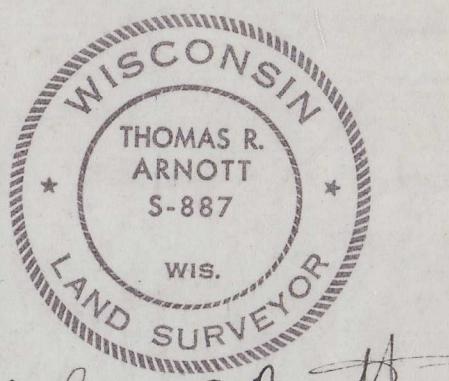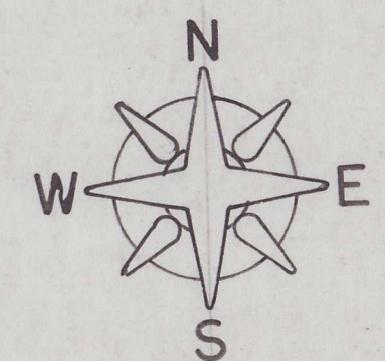

Thomas R. Arnott

SURVEYOR'S CERTIFICATE:

I, THOMAS R. ARNOTT, REGISTERED LAND SURVEYOR, HEREBY CERTIFY: THAT IN FULL COMPLIANCE WITH THE PROVISIONS OF CHAPTER 236 OF THE WISCONSIN STATUTES, AND UNDER THE DIRECTION OF THE STATE OF WISCONSIN, DEPARTMENT OF NATURAL RESOURCES, I HAVE SURVEYED AND MAPPED THE LOCATION OF LILY LAKE DAM; THAT SUCH MAP CORRECTLY REPRESENTS ALL BOUNDARIES AND THE LAND SURVEYED; AND THAT THIS LAND IS LOCATED IN THE NW 1/4-NE 1/4 AND THE NE 1/4-NE 1/4, SEC. 26, T34N, R13E, TOWN OF NASHVILLE, FOREST COUNTY, WISCONSIN.

Thomas R. Arnott

O = IRON PIPE SET

FOREST CO SURVEYOR
FILE # 341326-19740314
DATE _____ BY _____

THOMAS R. ARNOTT
REGISTERED LAND SURVEYOR
ROUTE 1, BOX 208
CRANDON, WIS. 54520

MAP OF SURVEY FOR
STATE OF WISCONSIN

DEPARTMENT OF NATURAL RESOURCES

SCALE 1"=50' 13 MARCH 1974