


# PLAT OF SURVEY


LOTS 9 AND 10 OF CERTIFIED SURVEY MAP VOLUME 2  
PAGE 80 AS DOCUMENT #105459 AND PART OF THE NE1/4  
SW1/4 OF SECTION 27, T34N-R13E, TOWN OF NASHVILLE,  
FOREST COUNTY, WISCONSIN

BEARINGS REFERENCED TO THE FOREST COUNTY COORDINATE SYSTEM  
GRID. THE EAST LINE OF THE SW1/4, SECTION 27, BEARS N01°41'29"E.

- LEGEND**
- ⊕ FOUND 60D NAIL
  - ⊙ FOUND 1.5" IRON PIPE
  - FOUND 3" IRON PIPE

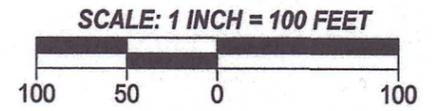

ANY LAND BELOW THE ORDINARY  
HIGH WATER MARK OF A LAKE OR A  
NAVIGABLE STREAM IS SUBJECT  
TO THE PUBLIC TRUST IN  
NAVIGABLE WATERS THAT IS  
ESTABLISHED UNDER ARTICLE IX,  
SECTION 1, OF THE STATE  
CONSTITUTION.

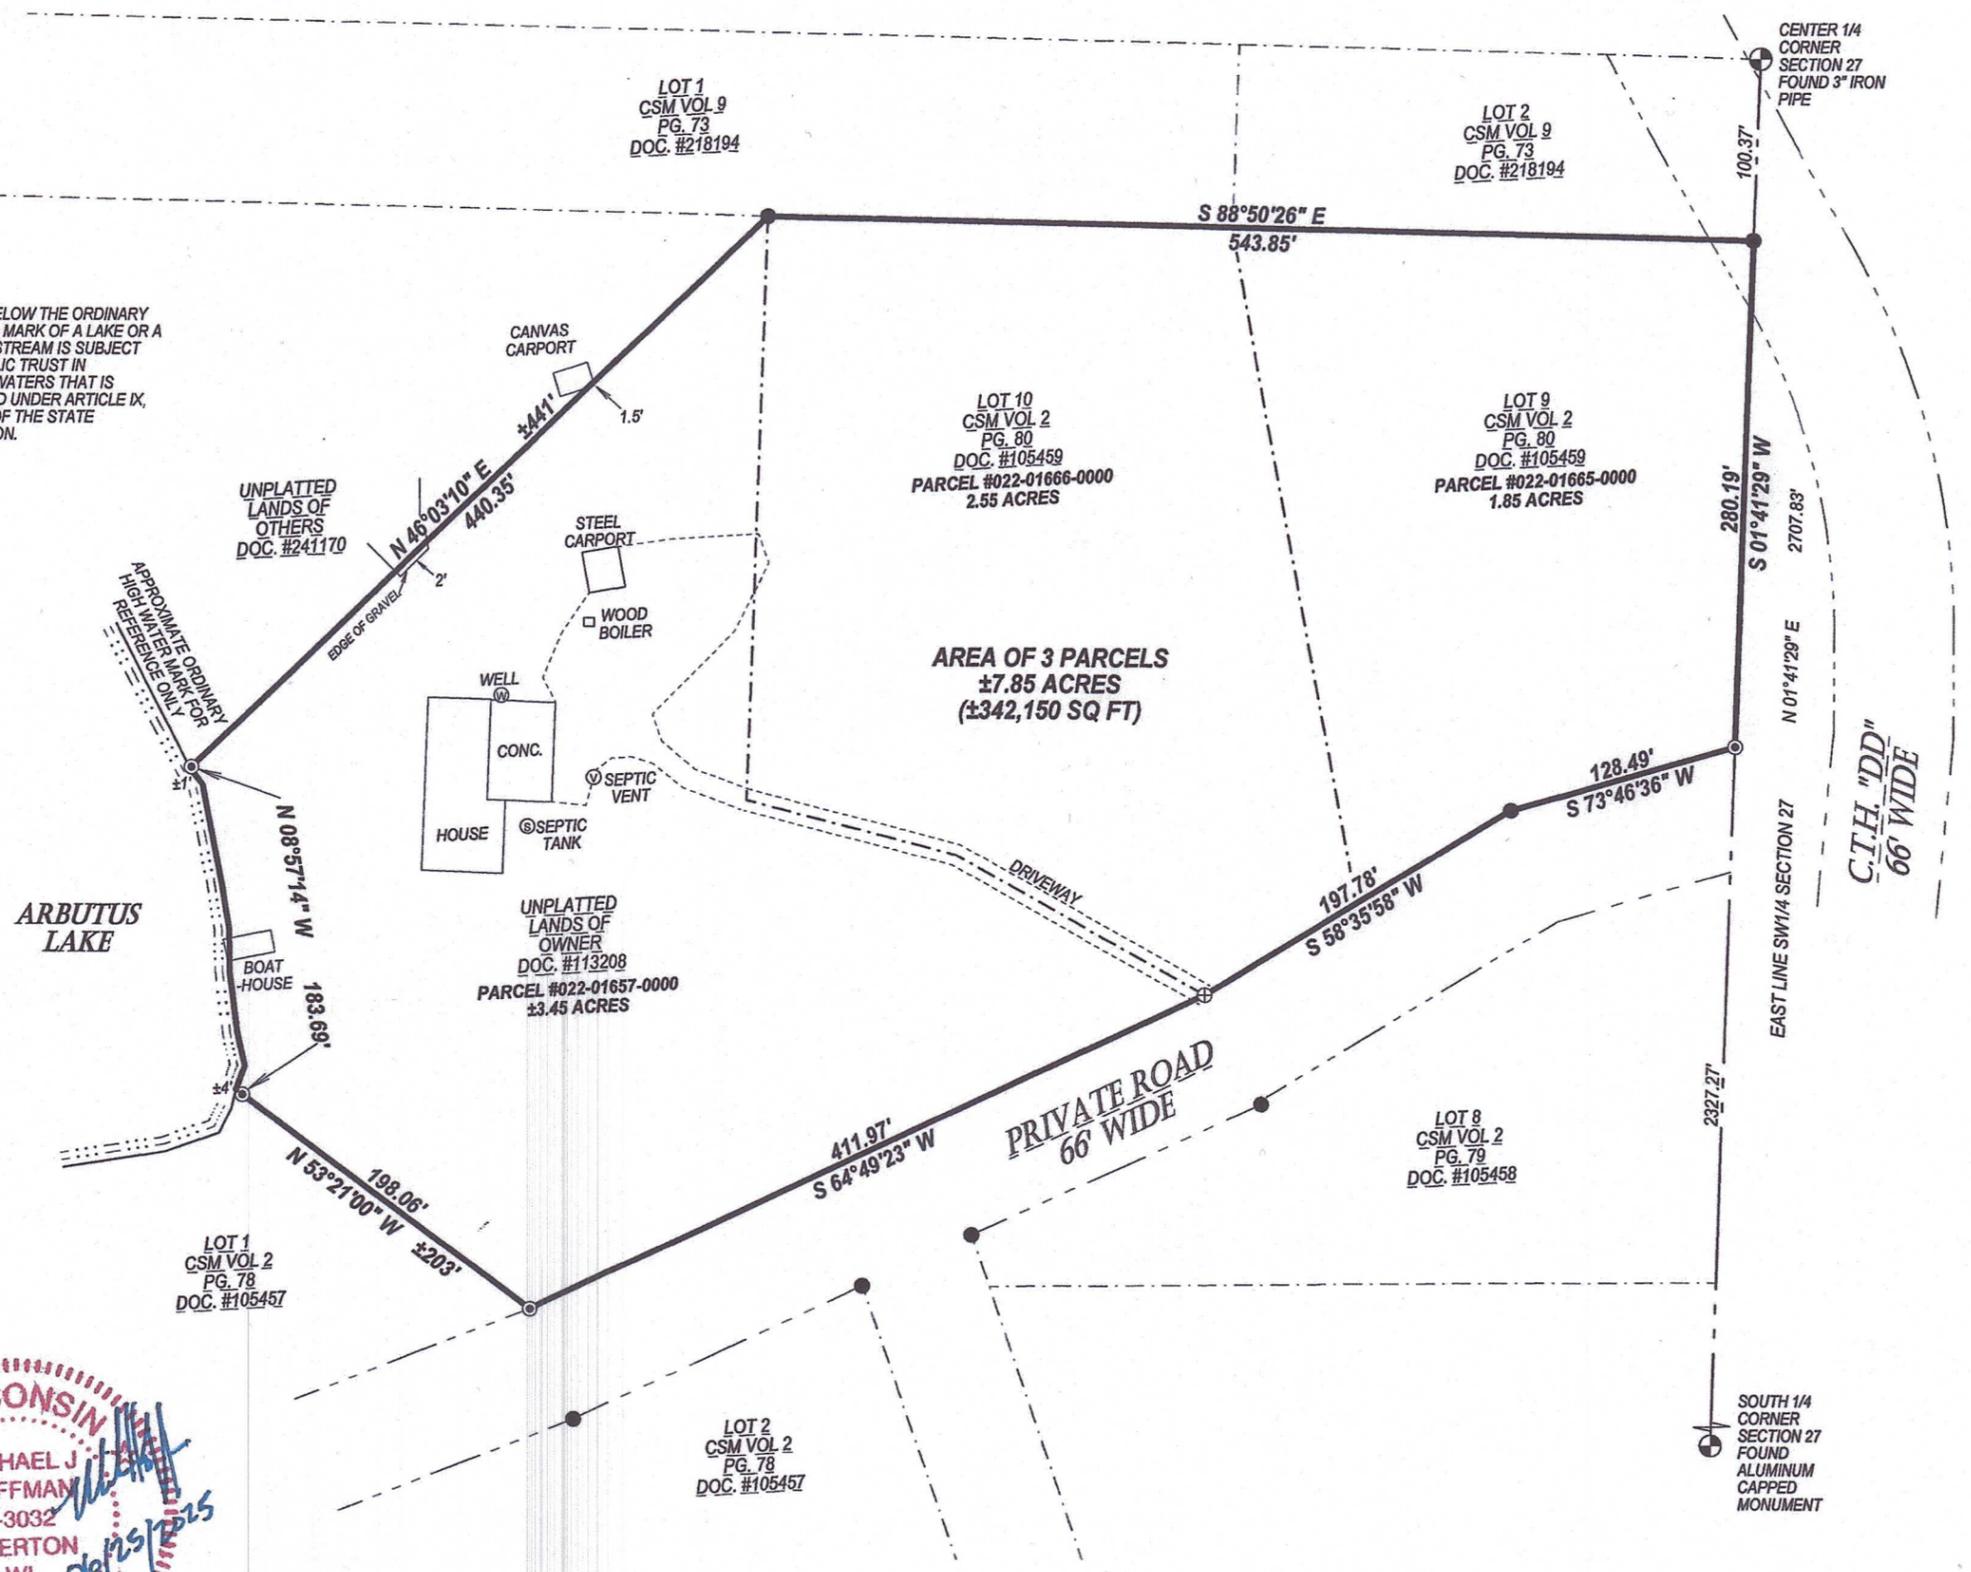


I, Michael J. Hoffman, Professional Land Surveyor, do hereby certify:

That I have surveyed and mapped by the order of Mike Bolen, Lots 9 and 10 of Certified Survey Map Volume 2 Page 80 as Document #105459, and part of the NE1/4 SW1/4, Section 27, T34N-R13E.

Described as follows:  
Commencing at the South 1/4 Corner of Section 27; Thence N01°41'29"E, along the East line of the SW1/4 of said Section, 2327.27 feet to the Point of Beginning; Thence S73°46'36"W, 128.49 feet; Thence S58°35'58"W, 197.78 feet; Thence S64°49'23"W, 411.97 feet; Thence N53°21'00"W, 198.06 feet to a meander corner which lies S53°21'00"E, 4 feet more or less from the approximate ordinary high water mark of Arbutus Lake; Thence N08°57'14"W, along a meander line, 183.69 feet to a meander corner which lies N46°03'10"E, 1 foot more or less from the approximate ordinary high water mark of said lake; Thence N46°03'10"E, 440.35 feet; Thence S88°50'26"E, 543.85 feet; Thence S01°41'29"W, along the East line of said SW1/4, 280.19 feet to the Point of Beginning. Including the lands lying between the meander line and the approximate ordinary high water mark of Arbutus Lake between the property lines extended. Said Parcel contains ±7.85 acres.

That this survey was for the purpose of locating certain property boundaries only. Other geographical features were not mapped.

That this is a true and correct representation of the boundaries surveyed to the best of my knowledge and belief and that I have complied with the provisions of Chapter AE-7 of the Wisconsin Administrative Code.

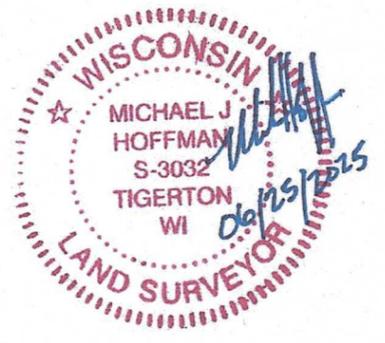

HOFFMAN LAND SURVEYING LLC  
W14215 COUNTY ROAD M  
TIGERTON, WI 54486  
(715)853-4634  
PROJECT # 25-7031  
FIELDWORK COMPLETED: 06/23/2025

**FOREST CO SURVEYOR**  
FILE # 341327-20250625  
DATE 03/2/2026 BY JA