
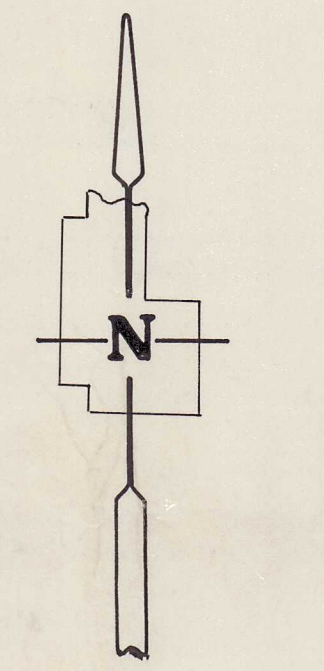


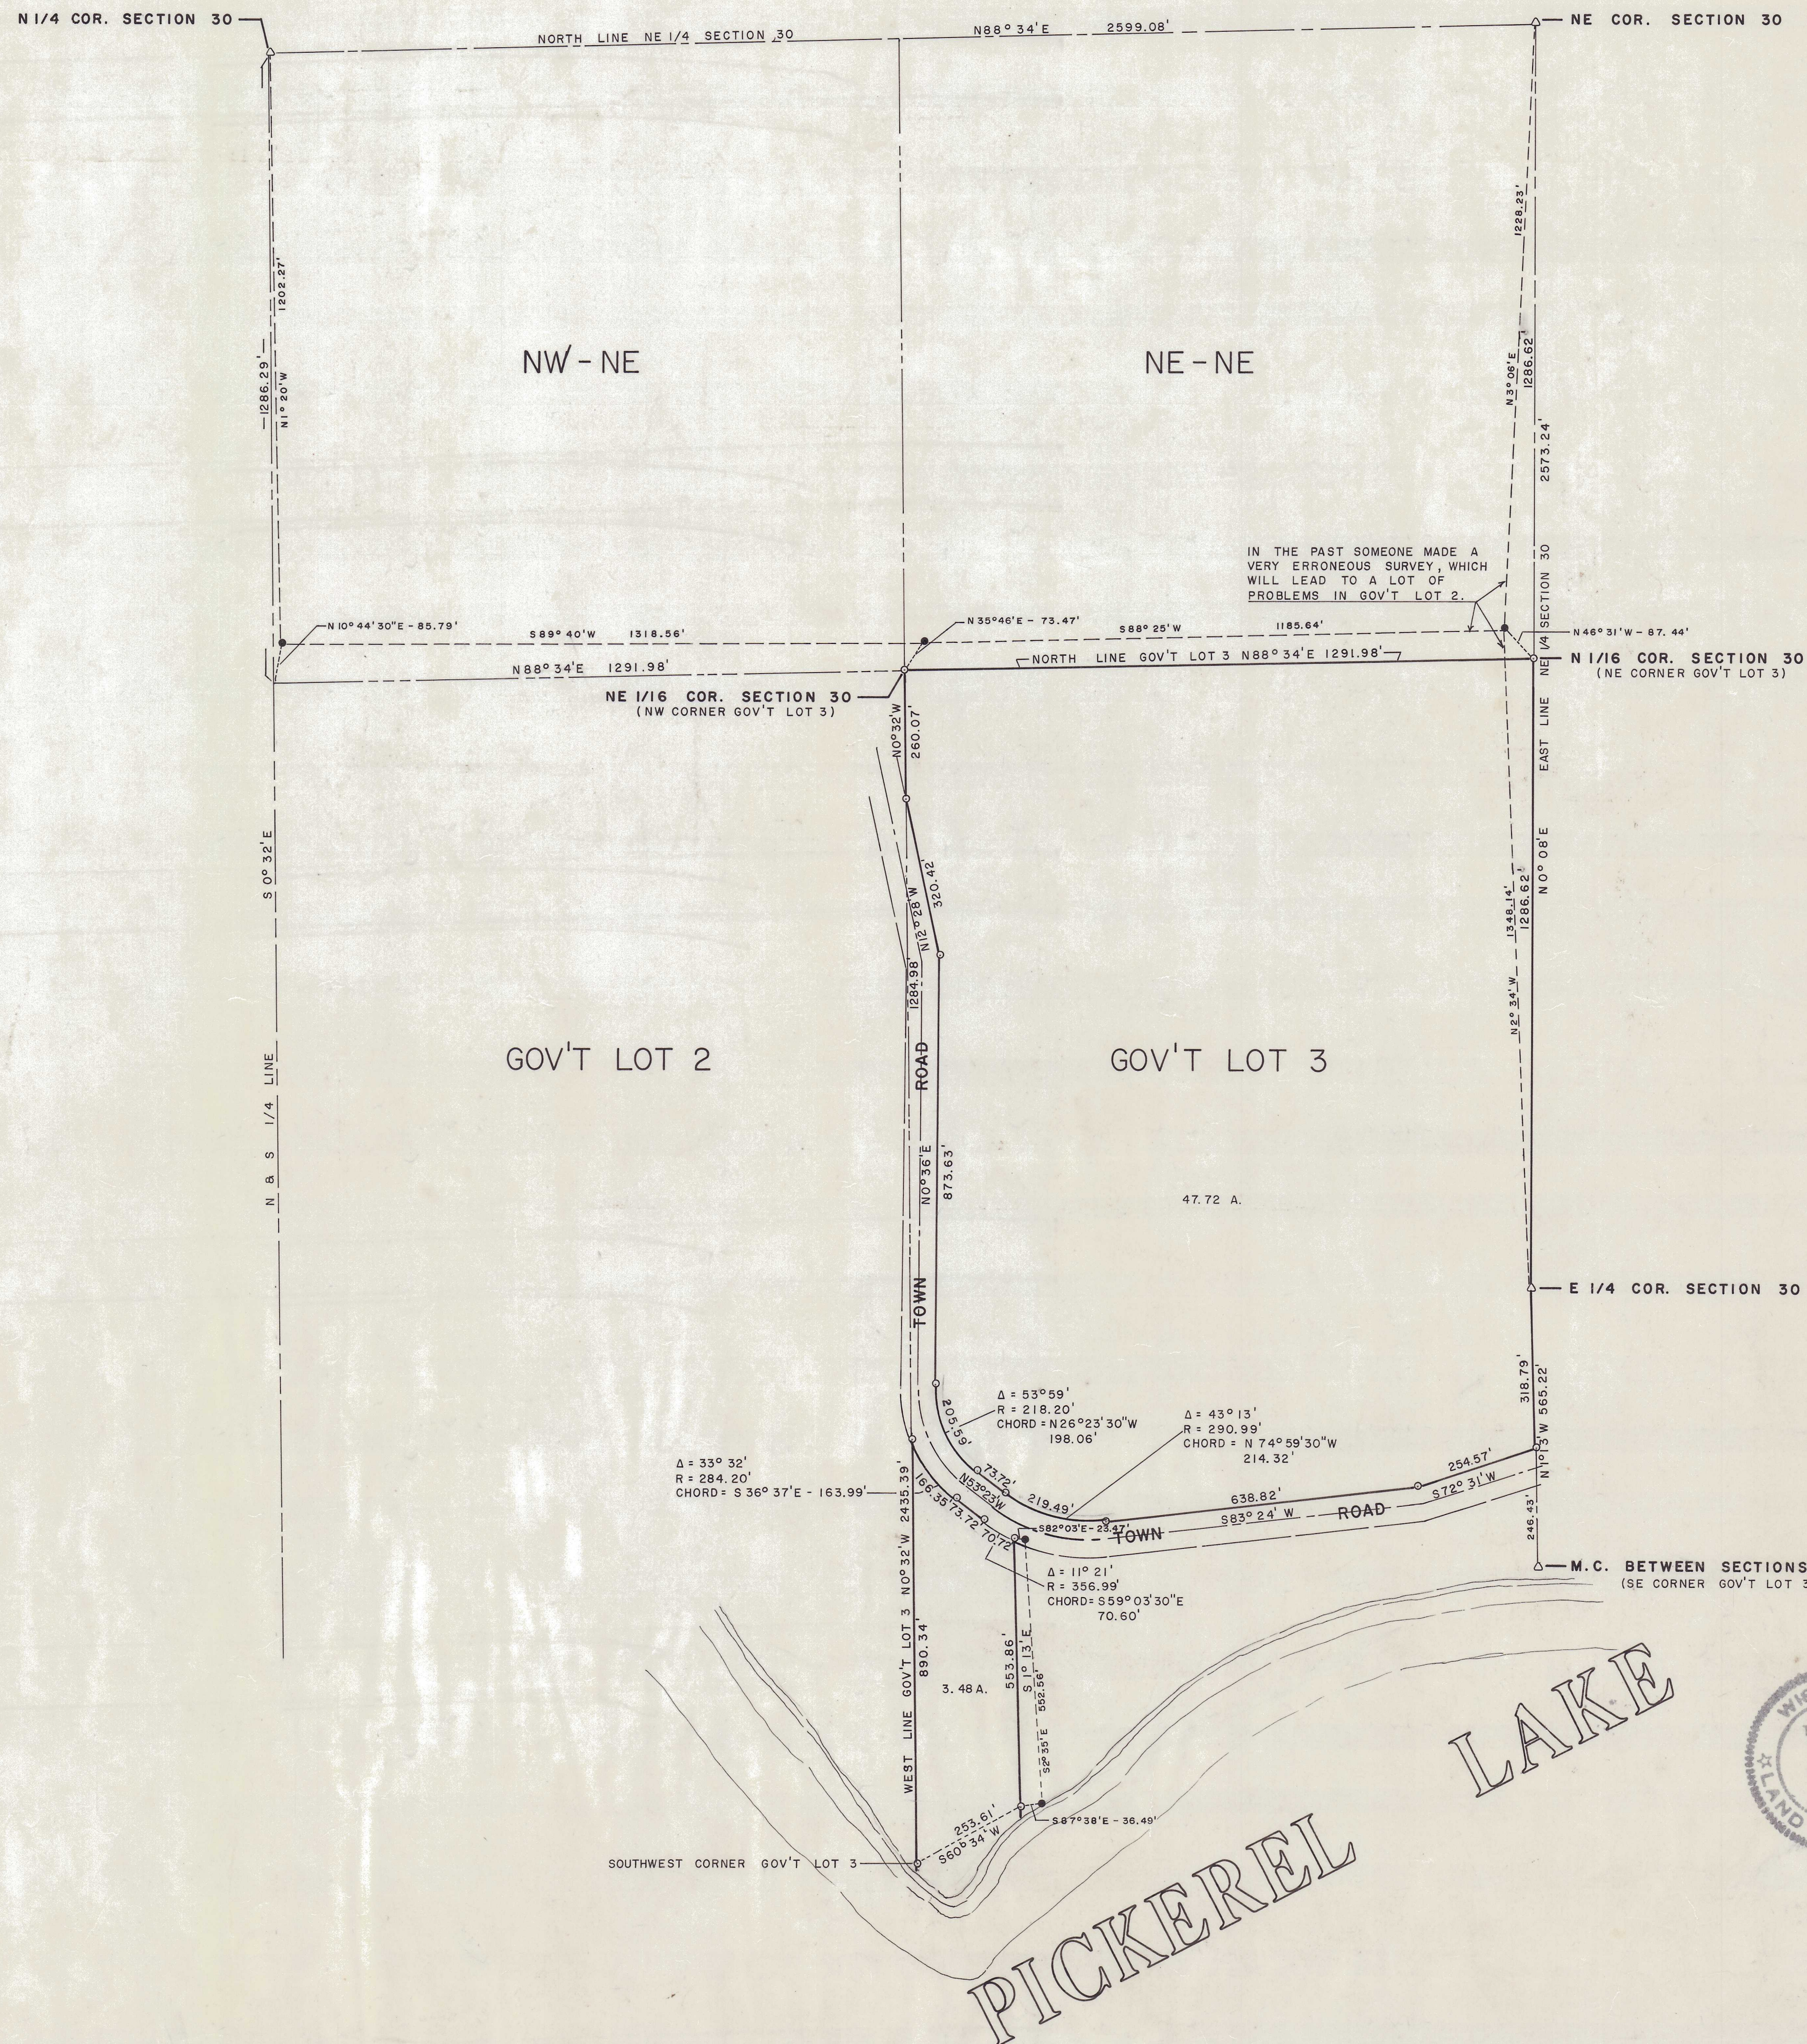


BEARINGS ARE MAGNETIC
ON THE EAST LINE OF
SECTION 30.

SCALE: 1" = 200'
DATE: 15 SEPT. 1983
● = IRON PIPE FOUND
△ = IRON PIPE FD., REMONUMENTED WITH
STANDARD FOREST CO. AL. MONUMENT
○ = IRON PIPE SET

SURVEY OF GOV'T LOT 3, SECTION 30
T34N, R13E, TOWN OF NASHVILLE
FOREST COUNTY, WISCONSIN.

FOREST CO SURVEYOR
FILE # 341330-19830915
DATE 3/4/25 BY KE

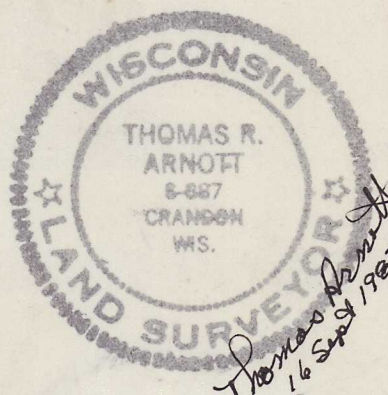

THOMAS R. ARNOTT REGISTERED LAND SURV ROUTE 1, BOX 200A LAONA, WIS. 54541	
MAP OF SURVEY FOR GRACE JUETT	
SCALE: 1" = 200'	15 SEPT