

31-34-13

FOREST CO SURVEYOR
FILE # 341331-20020305
DATE BY

PROJECT # 292
FIELD BOOK # 15
PAGES # 45
SCALE: 1" = 50 FEET
DRAWN BY JWD
CHECKED BY DVH
FILE # 292
SHEET # 1/1

**NICOLET
SURVEYING**

1222 LINCOLN ST.
RHINELANDER, WI 54501


© 2002 NICOLET SURVEYING

CLIENT:
JACK NOVAK
PICKERAL, WI


SURVEYOR:
DEVON VANDEN HEUVEL
(715)362-2808

PLAT OF SURVEY

SURVEY OF
PART OF LOT 5 & LOT 6 OF LAWN DALE WOODS PLAT
LOCATED IN, G.L. 1 OF SECTION 31, T.34N., R.13E.,
TOWN OF NASHVILLE, FOREST COUNTY, WISCONSIN

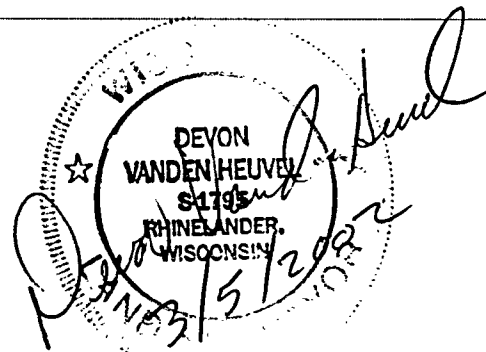

CURVE TABLE						
CURVE	LENGTH	RADIUS	DELTA	TANGENT	CHORD LENGTH	CHORD BEARING
C1	47.96	65.00	42°16'34"	25.13	46.88	N56°49'50"W

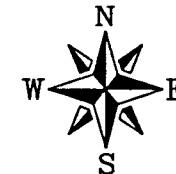


GRAPHIC SCALE



(IN FEET)
1 inch = 50 ft.

PARCEL IS TO BE PERMANENTLY
ATTACHED TO LOT 2 OF CSM
V.4, PAGE 132. AREA IS BEING
ACQUIRED TO ALLEVIATE AN
ENCROACHMENT BY LOT 2 ONTO
NEIGHBORING PROPERTY.

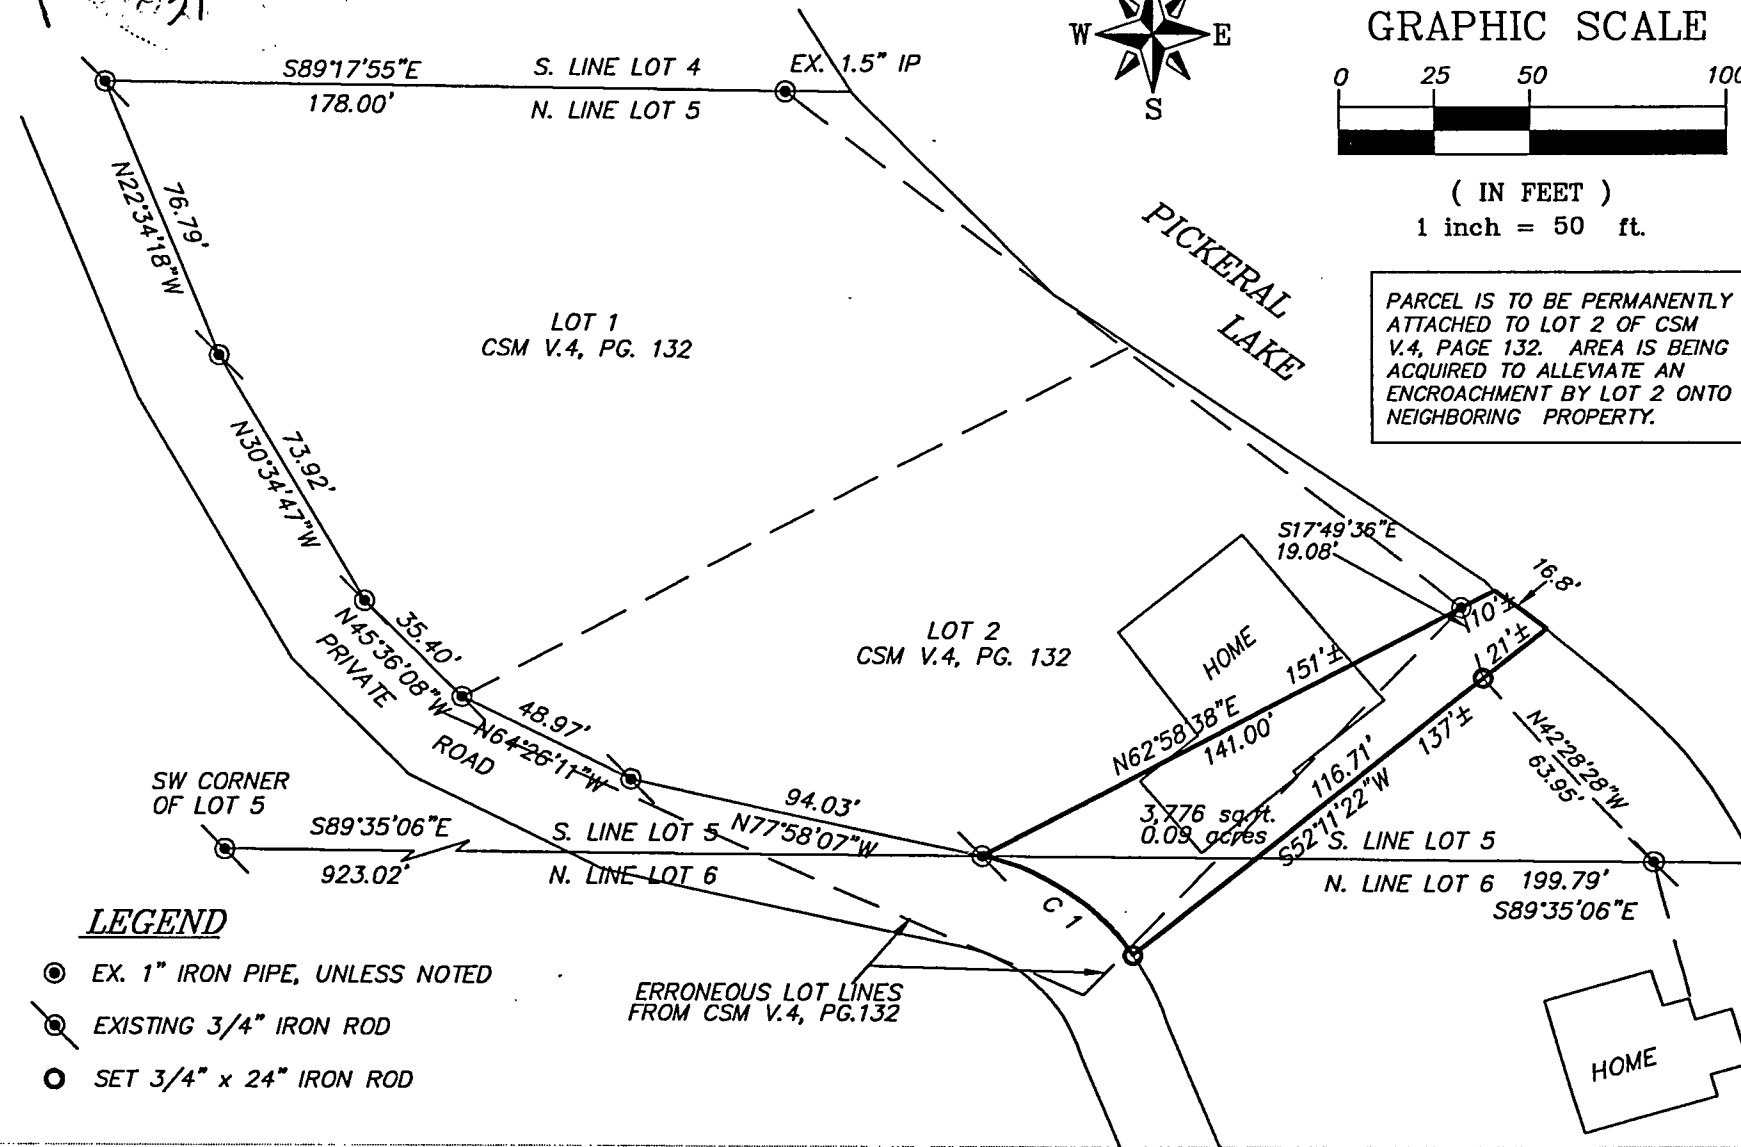

LEGEND

- EX. 1" IRON PIPE, UNLESS NOTED
- ⊙ EXISTING 3/4" IRON ROD
- SET 3/4" x 24" IRON ROD

ERRONEOUS LOT LINES
FROM CSM V.4, PG.132

HOME

