


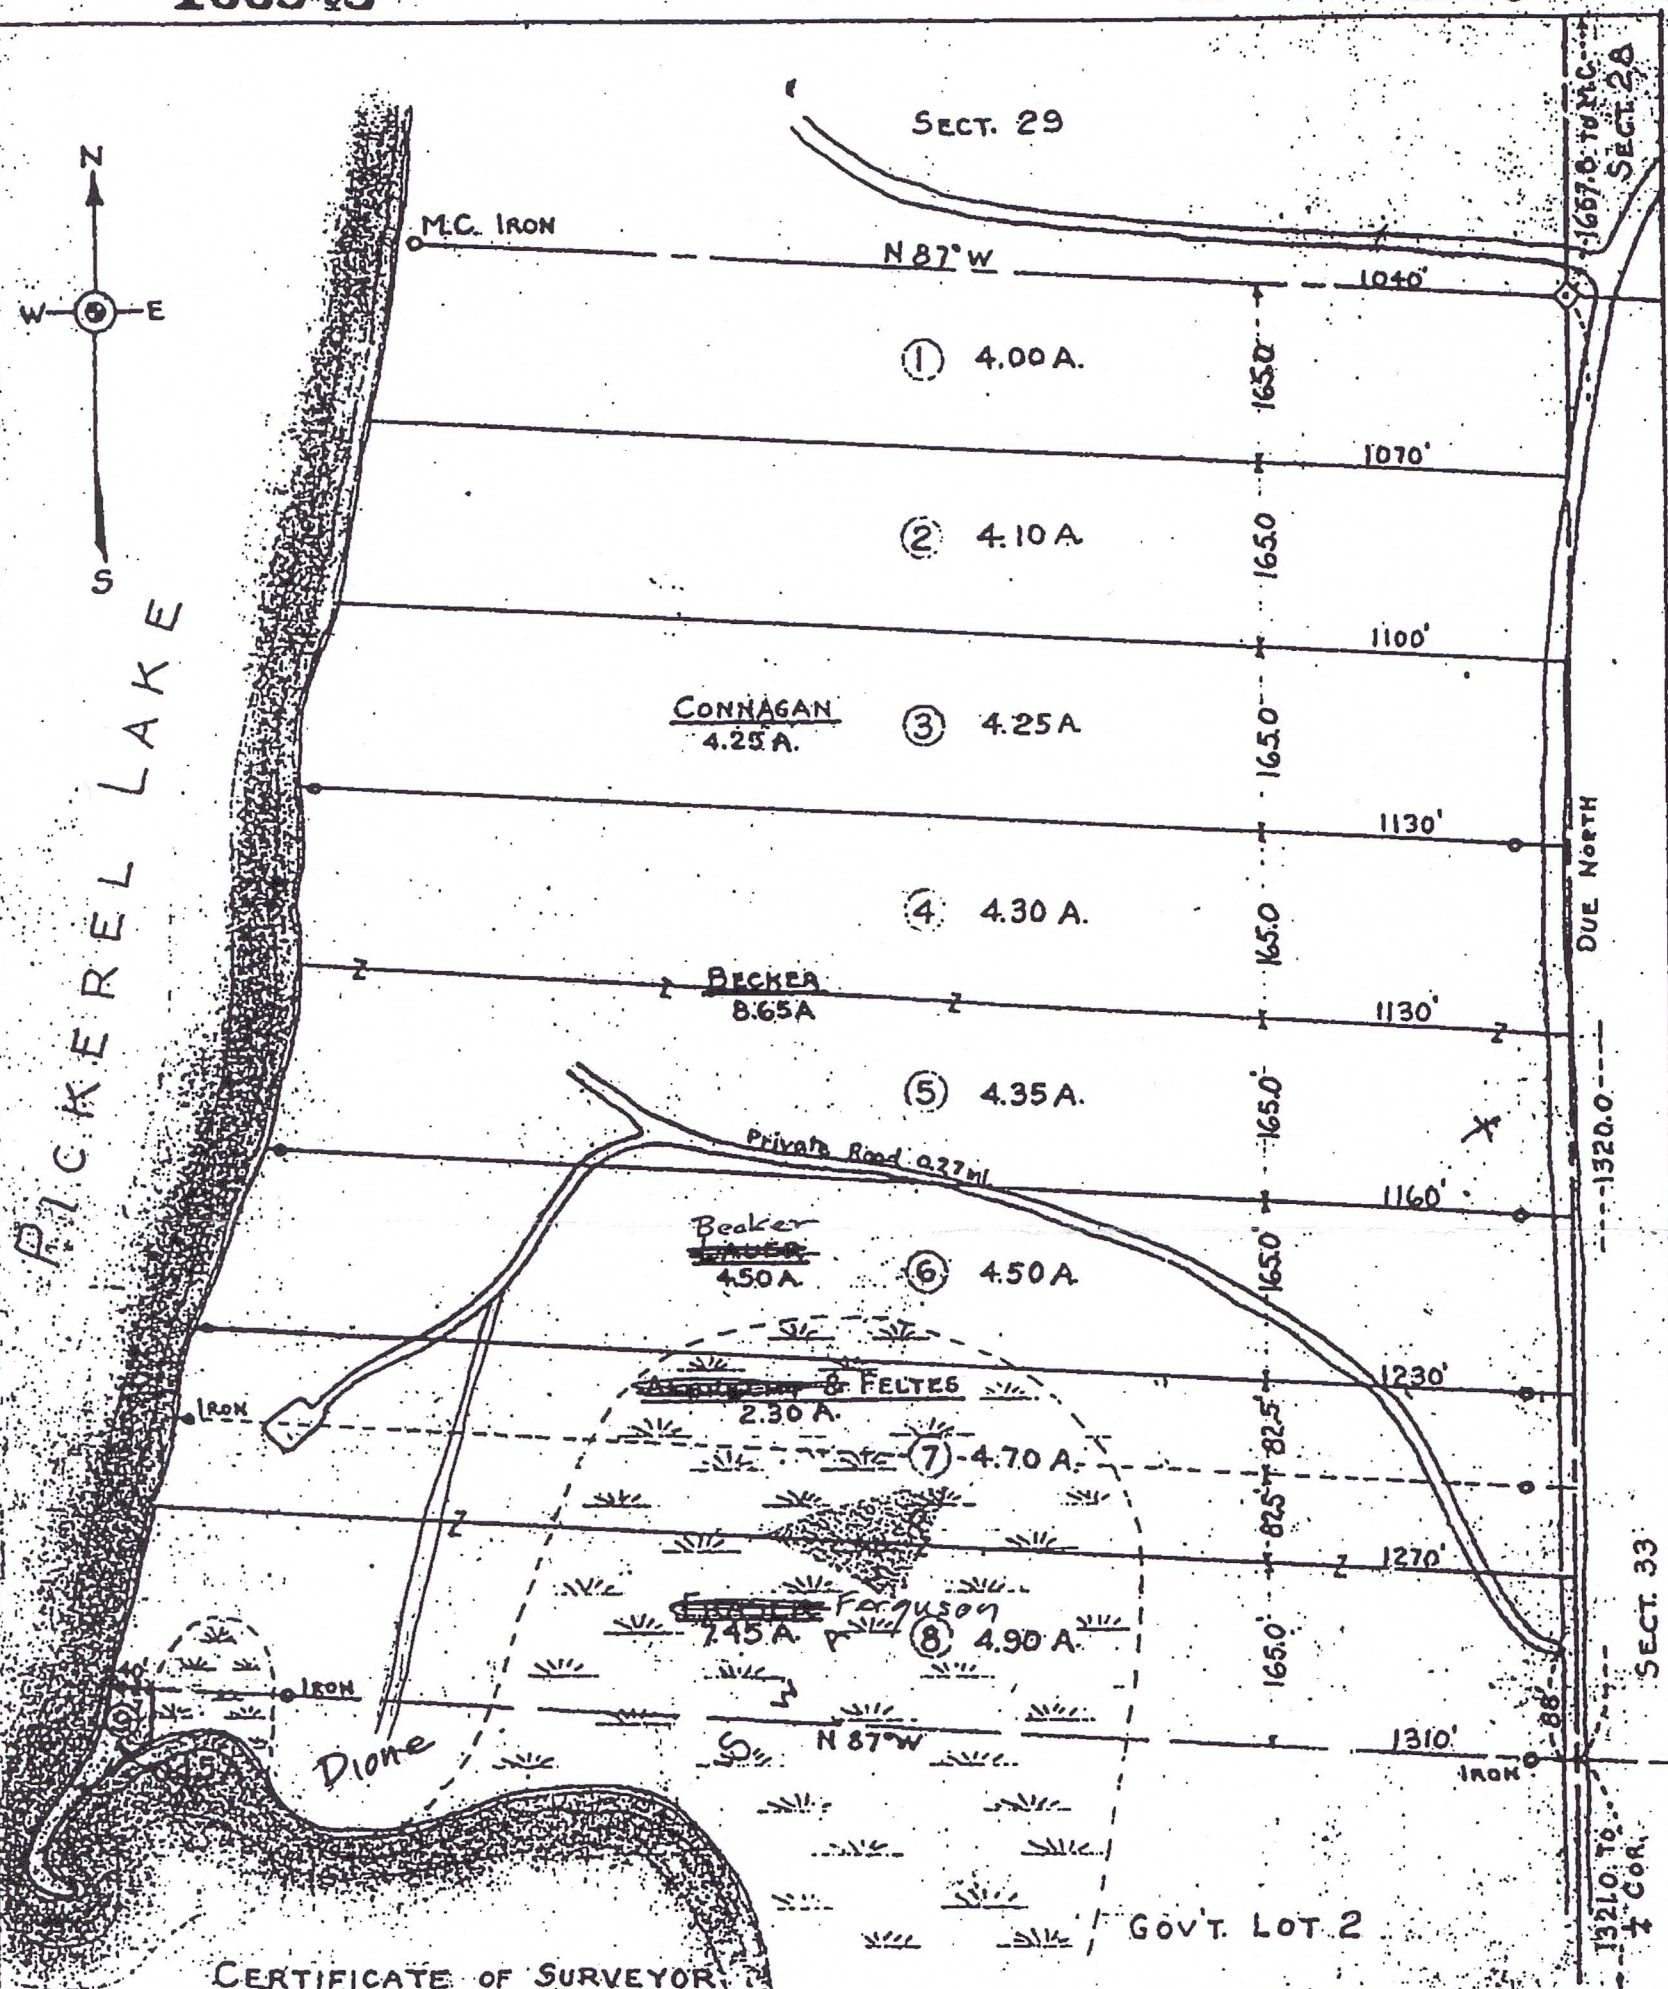

CERTIFICATE OF SURVEYOR

I hereby certify that I made the resurvey of Berendsen's Subdivision shown, at the request of Earl Fraser, Appleton, & that the above plat is a true representation of the boundaries surveyed and the monuments set.

I further certify, that to the best of my knowledge and belief this survey was made in accordance with the Provisions of Chapter 236, Wis. Stat. & decisions of the Courts of Wisconsin.

Neenah, Wis.
Jan. 15, 1949

Eng. Don H. Kutcher
Professional Engr. & Land Surveyor

RESURVEY OF BERENDSEN'S
SUBDIVISION GOVT. LOT 1
SECTION 32, T34N, R13E
Town of Nashville, Forest County, Wisc.
Scale 1" = 200'

DON H. KUTCHER
PROFESSIONAL CIVIL ENGINEER
Neenah, Wisconsin
Jan. 15, 1949

DRWG. No.
448-P2-A

FOREST CO SURVEYOR
FILE # 34332-19490115
DATE 07/30/2025 BY JA