


PROPERTY SURVEY MAP

Part of Government Lot 9, Section 6, Township 34 North,
Range 14 East, Town of Freedom, Forest County, Wisconsin.

FOREST CO SURVEYOR
FILE # 341406-1983.11.1
DATE _____ BY _____

ROBERTS LAKE

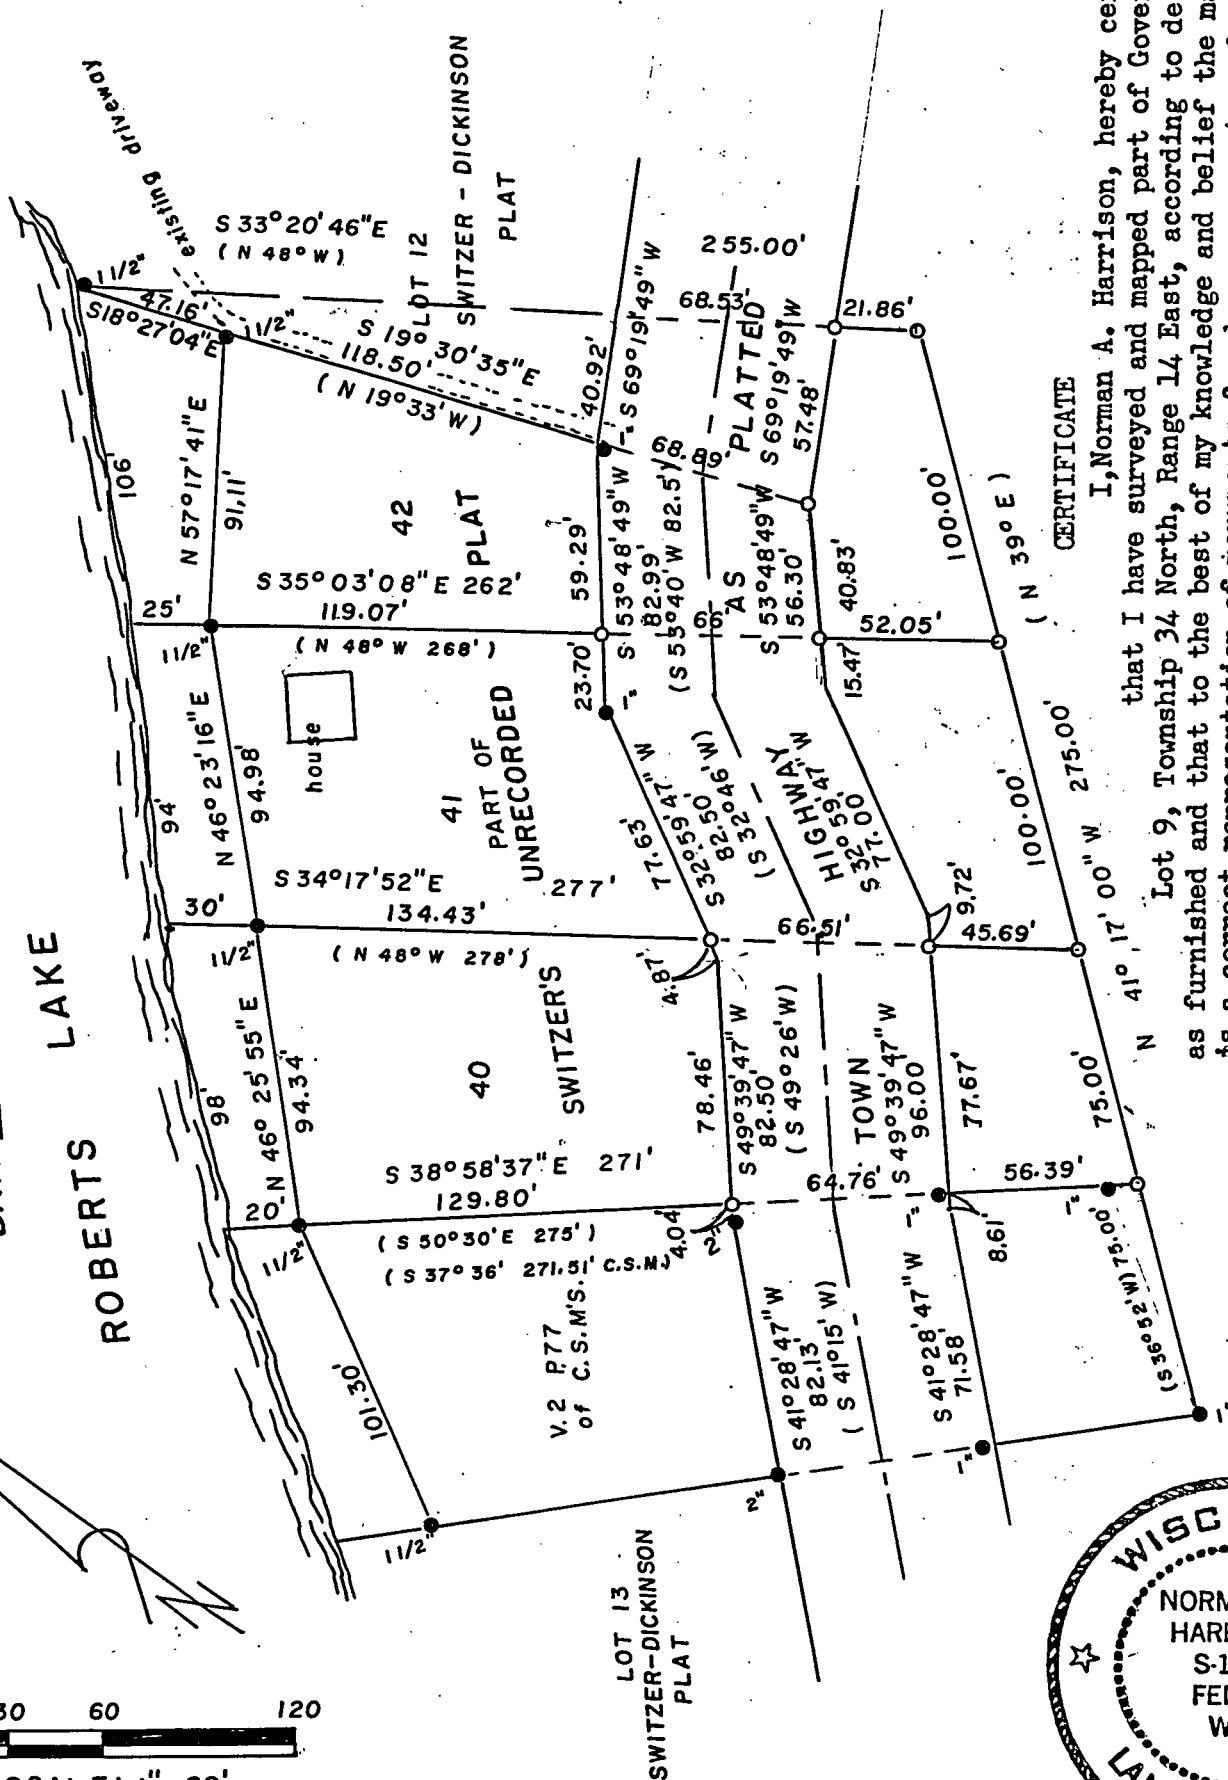

SCALE: 1" = 60'

LEGEND

- existing iron pipe, size noted
- 1" x 2" iron pipe set, min. wt. 1.5 lbs/ft.
- () data taken from Switzer - Dickinson Plat of Roberts Lake or from Certified Survey Map recorded in V.2 P. 77 of Certified Survey Maps or from deeds.

NOTES 4. (cont) unrecorded Plat of Roberts Lake to be in Gov't, Lot 7. A Gov't re-survey of lands in Sec. 6, completed in 1945, created Gov't Lot 9 wherein the unrecorded Plat of Roberts Lake is located.

Prepared by: N. A. Harrison
Fence, Wis.

order no. 106
sheet 1 of 1

Date: Nov. 11, 1983

NOTES

1. Surveyed for: William D. Warner
8641 N. Lake Dr.
Milwaukee, Wis.

Yokum Realty
Crandon, Wis.
2. Surveyed by: Norman A. Harrison
Fence, Wis.
3. Bearings referenced to a bearing of N 32° 49' W on the northeasterly line of Lot 10. Switzer - Dickinson Plat
4. first deed found for lots in the unrecorded Plat: lot 40, V.71 P.81, 1943; lot 41, V.71 P.66, 1943; lot 42, V. 66 P.570, 1943. The deed descriptions call for Switzer's (cont).
5. Switzer-Dickinson Plat recorded 1953



I, Norman A. Harrison, hereby certify that I have surveyed and mapped part of Government Lot 9, Township 34 North, Range 14 East, according to descriptions as furnished and that to the best of my knowledge and belief the map hereon is a correct representation of monuments found, measurements made and of monuments set to mark the boundary of the lands surveyed.

Norman A. Harrison
Norman A. Harrison

Date Nov 14 1983