


Property Survey Map
 Lot 8 of Switzer - Dickinson Plat of Roberts Lake located
 in Government Lot 9, Section 6, Township 34 North, Range
 14 East, Town of Freedom, Forest County, Wisconsin.

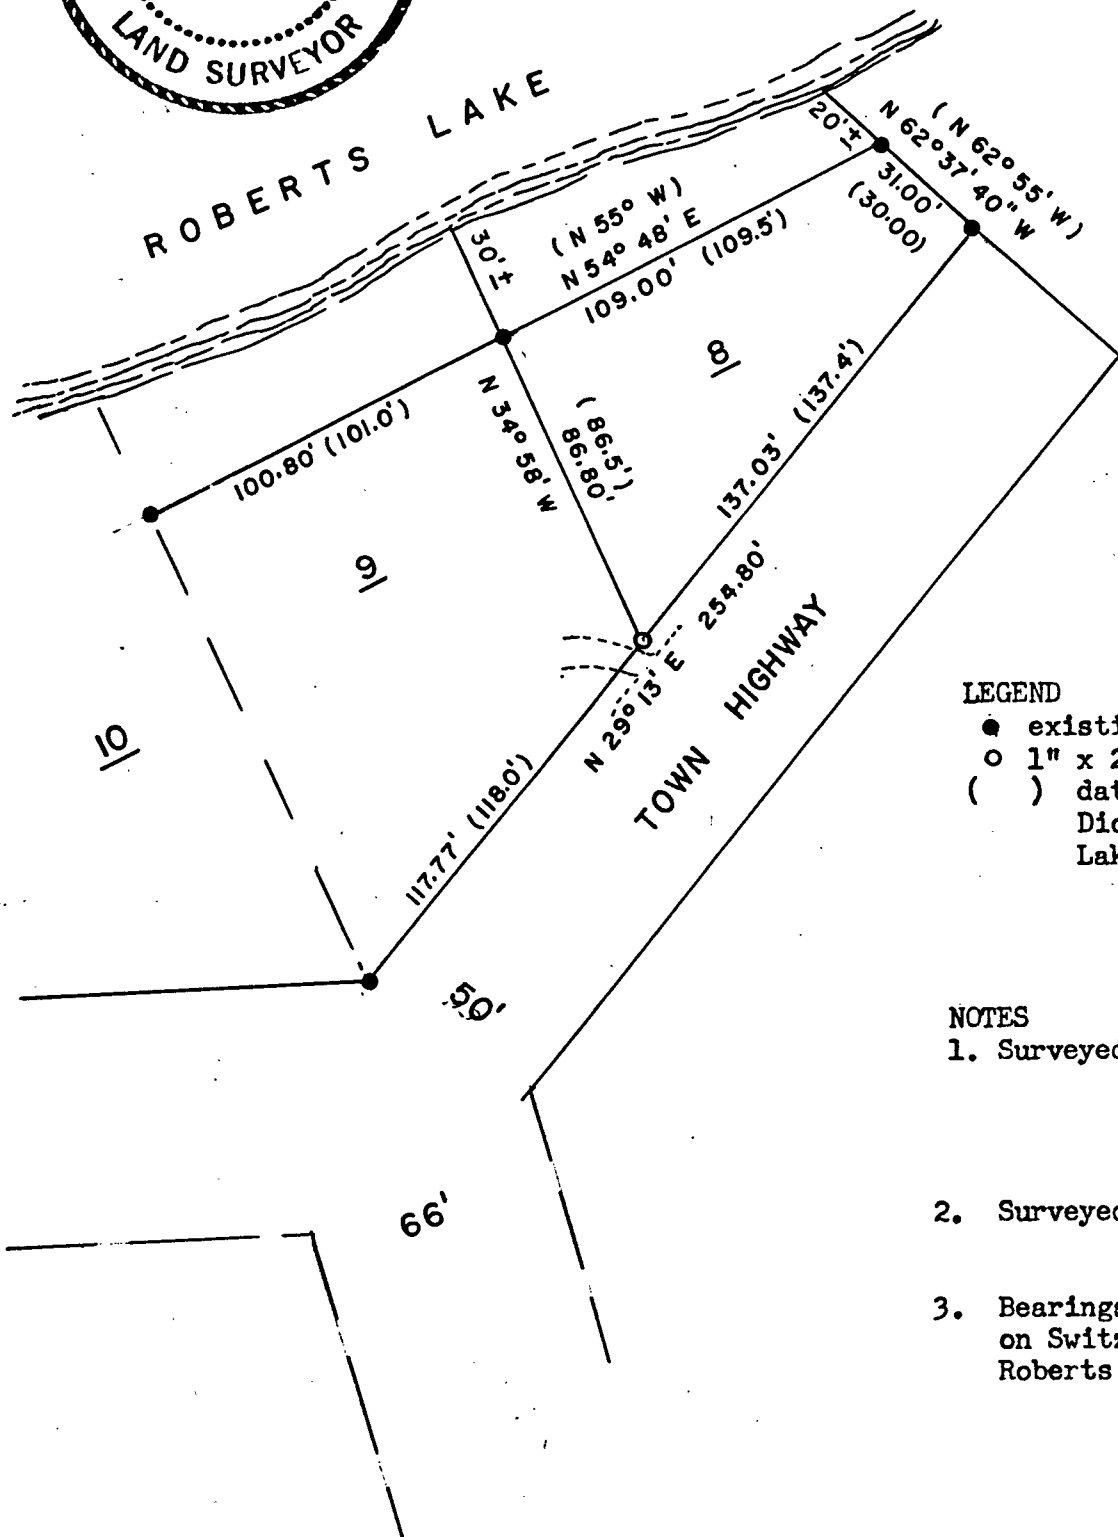

0 25 50 100'
 SCALE: 1" = 50'

LEGEND

- existing 1 1/2" iron pipe
- 1" x 24" iron pipe set
- () data taken from Switzer - Dickinson Plat of Roberts Lake.

NOTES

1. Surveyed for: William D. Warner
 8641 N. Lake Drive
 Milwaukee, Wis.
 53217
2. Surveyed by: Norman A. Harrison
 Fence, Wis. 54120
3. Bearings are referenced to bearings
 on Switzer - Dickinson Plat of
 Roberts Lake.

CERTIFICATE

I, Norman A. Harrison, hereby certify that I have surveyed and mapped Lot 8 of Switzer - Dickinson of Robert's Lake according to description as furnished and that to the best of my knowledge and belief the map hereon is a correct representation of existing monuments, measurements made and of monuments set to mark the boundaries of said lot 8.

Date: May 23, 1984

PREPARED BY: N.A. HARRISON
 FENCE, WIS.
 DATE: MAY 22, 1984

FOREST CO SURVEYOR
 FILE # 341406-19840522
 DATE _____ BY _____

Norman A. Harrison
 Norman A. Harrison

ORDER NO. 106-1

SHEET 1 OF 1