

LOCATION \ DESCRIPTION

LOT 12, VOLUME 1, OF CERTIFIED SURVEY MAPS, PAGE 301, RECORDED THE 6th DAY OF MAY, 1966. LOCATED IN GOVERNMENT LOT 2, SECTION 7, T34N-R14E, TOWN OF FREEDOM, FOREST COUNTY, WISCONSIN

FOREST CO SURVEYOR

FILE # 34407-20230131

DATE 02/18/2024 BY JA

LEGEND


● SET 1" x 18" PIPE (WT. 1.13 LBS\FT)

● FOUND 1" PIPE

SCALE: 1" = 30'

DATE: JANUARY 31st, 2023 A.D.


FIELDWORK: JANUARY 27th, 2023 A.D.

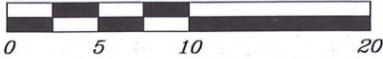

BENCHMARK IS TOP OF 8" WELL. ELEVATION 100.0' / ASSUMED


ROBERTS LAKE

LAKE ELEV. = 79.2'
JAN, 2023

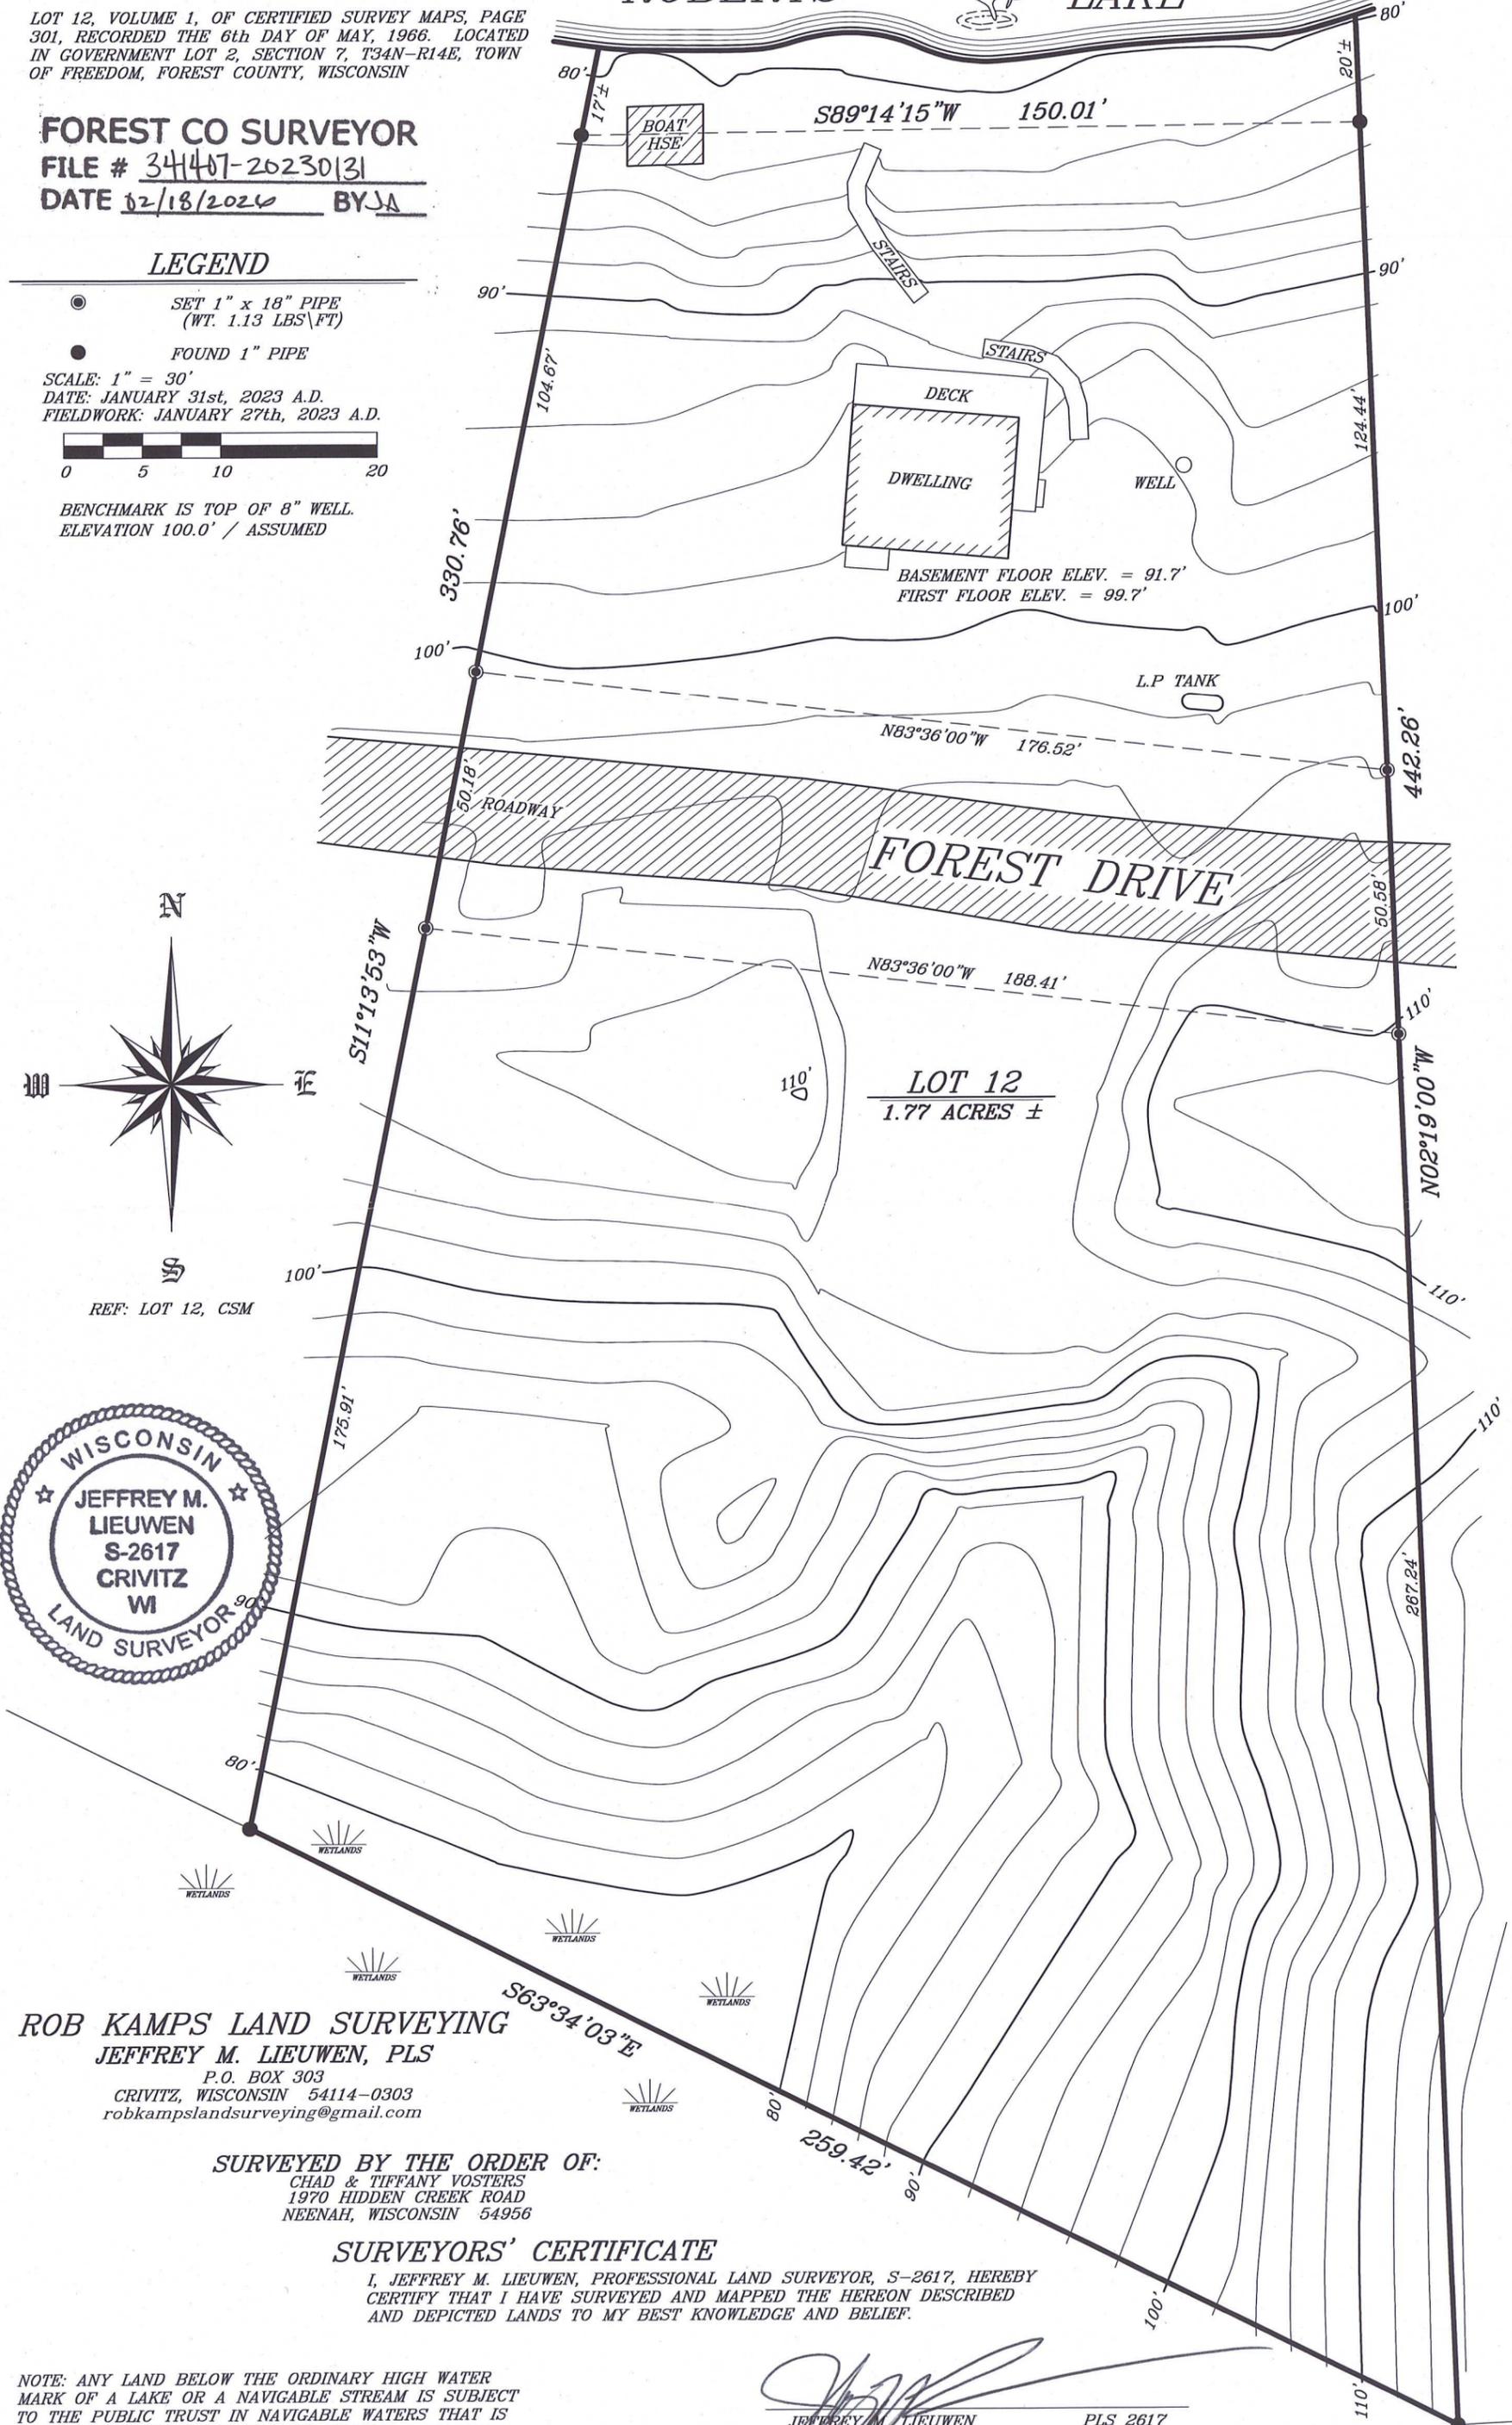

FOREST DRIVE

LOT 12
1.77 ACRES ±

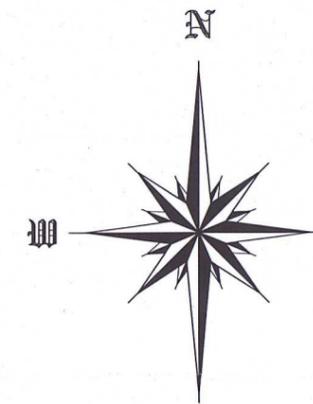

REF: LOT 12, CSM



ROB KAMPS LAND SURVEYING

JEFFREY M. LIEUWEN, PLS

P.O. BOX 303
CRIVITZ, WISCONSIN 54114-0303
robkampslandsurveying@gmail.com

SURVEYED BY THE ORDER OF:

CHAD & TIFFANY VOSTERS
1970 HIDDEN CREEK ROAD
NEENAH, WISCONSIN 54956

SURVEYORS' CERTIFICATE

I, JEFFREY M. LIEUWEN, PROFESSIONAL LAND SURVEYOR, S-2617, HEREBY CERTIFY THAT I HAVE SURVEYED AND MAPPED THE HEREON DESCRIBED AND DEPICTED LANDS TO MY BEST KNOWLEDGE AND BELIEF.

NOTE: ANY LAND BELOW THE ORDINARY HIGH WATER MARK OF A LAKE OR A NAVIGABLE STREAM IS SUBJECT TO THE PUBLIC TRUST IN NAVIGABLE WATERS THAT IS ESTABLISHED UNDER ARTICLE IX, SECTION 1 OF THE STATE CONSTITUTION.

[Signature]
JEFFREY M. LIEUWEN
PLS 2617

23-6512

KAMPS OFFICE MAP NUMBER