

**LEGEND**



- DENOTES DRIVE A 1" X 24" IRON PIPE
- DENOTES FOUND IRON PIPE

**NOTES**

BEARINGS SHOWN HEREON ARE BASED UPON A RECORDED BEARING OF S. 38°-40'W. ALONG THE SOUTH LINE OF LOT 7 AS SHOWN HEREON.

**TABLE OF ACREAGE**

LOT 7 33,175 SQ. FT. = 0.7616 AC. TO ESTABLISHED MEANDER LINE  
 4,800 SQ. FT. = 0.1101 AC. BETWEEN MEANDER LINE AND WATERS EDGE  
 37,975 SQ. FT. = 0.8717 AC. GROSS AREA IN LOT 7 AS MONUMENTED.

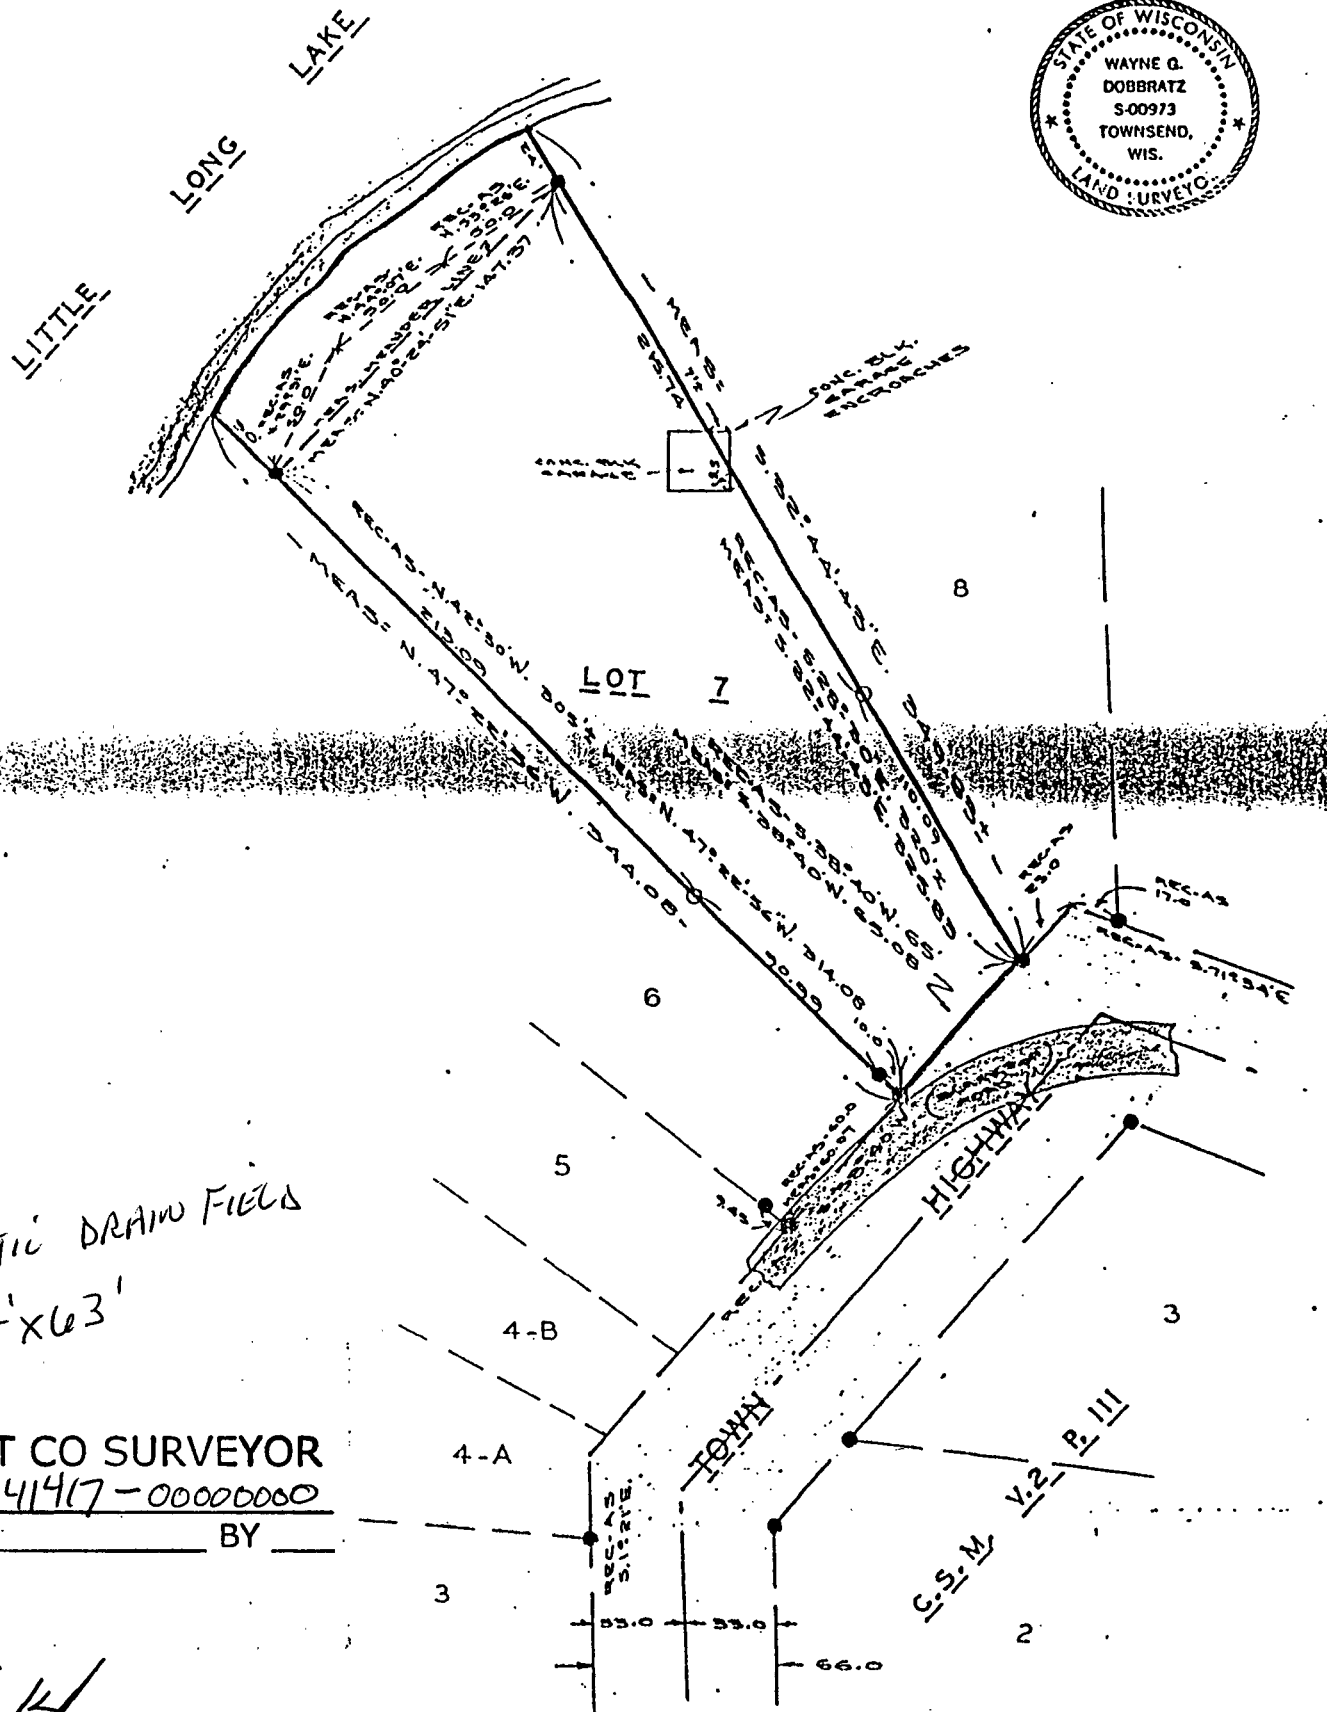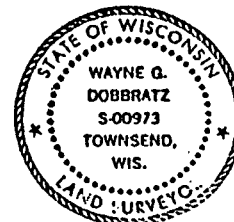

**FOREST CO SURVEYOR**

FILE # 341417-00000000

DATE \_\_\_\_\_ BY \_\_\_\_\_

17-34-14