


**LOCATION | DESCRIPTION**


LOT 7, LITTLE LONG LAKE SUBDIVISION, LOCATED SECTION 17 & 20, T34N-R14E,  
 TOWN OF FREEDOM, FOREST COUNTY, WISCONSIN

22-6330

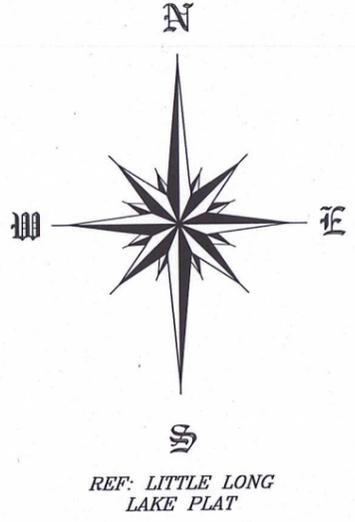

KAMPS OFFICE MAP NUMBER

**LITTLE LONG LAKE**

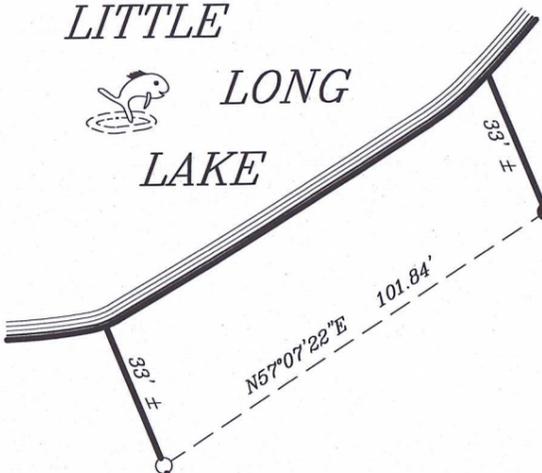

**SURVEYORS' CERTIFICATE**

I, JEFFREY M. LIEUWEN, PROFESSIONAL LAND SURVEYOR, S-2617, HEREBY CERTIFY THAT I HAVE SURVEYED AND MAPPED THE HEREON DESCRIBED AND DEPICTED LANDS TO MY BEST KNOWLEDGE AND BELIEF.



*[Signature]*  
 JEFFREY M. LIEUWEN PLS 2617

**LOT 7**  
 0.95 ACRES ±

**LOT 9**

**LOT 8**


**LEGEND**

- FOUND 1" PIPE
- FOUND 2" PIPE

SCALE: 1" = 40'  
 DATE: SEPTEMBER 8th, 2022 A.D.  
 FIELDWORK PERFORMED ON SEPTEMBER 8th, 2022 A.D.



NOTE: ANY LAND BELOW THE ORDINARY HIGH WATER MARK OF A LAKE OR A NAVIGABLE STREAM IS SUBJECT TO THE PUBLIC TRUST IN NAVIGABLE WATERS THAT IS ESTABLISHED UNDER ARTICLE IX, SECTION 1 OF THE STATE CONSTITUTION.

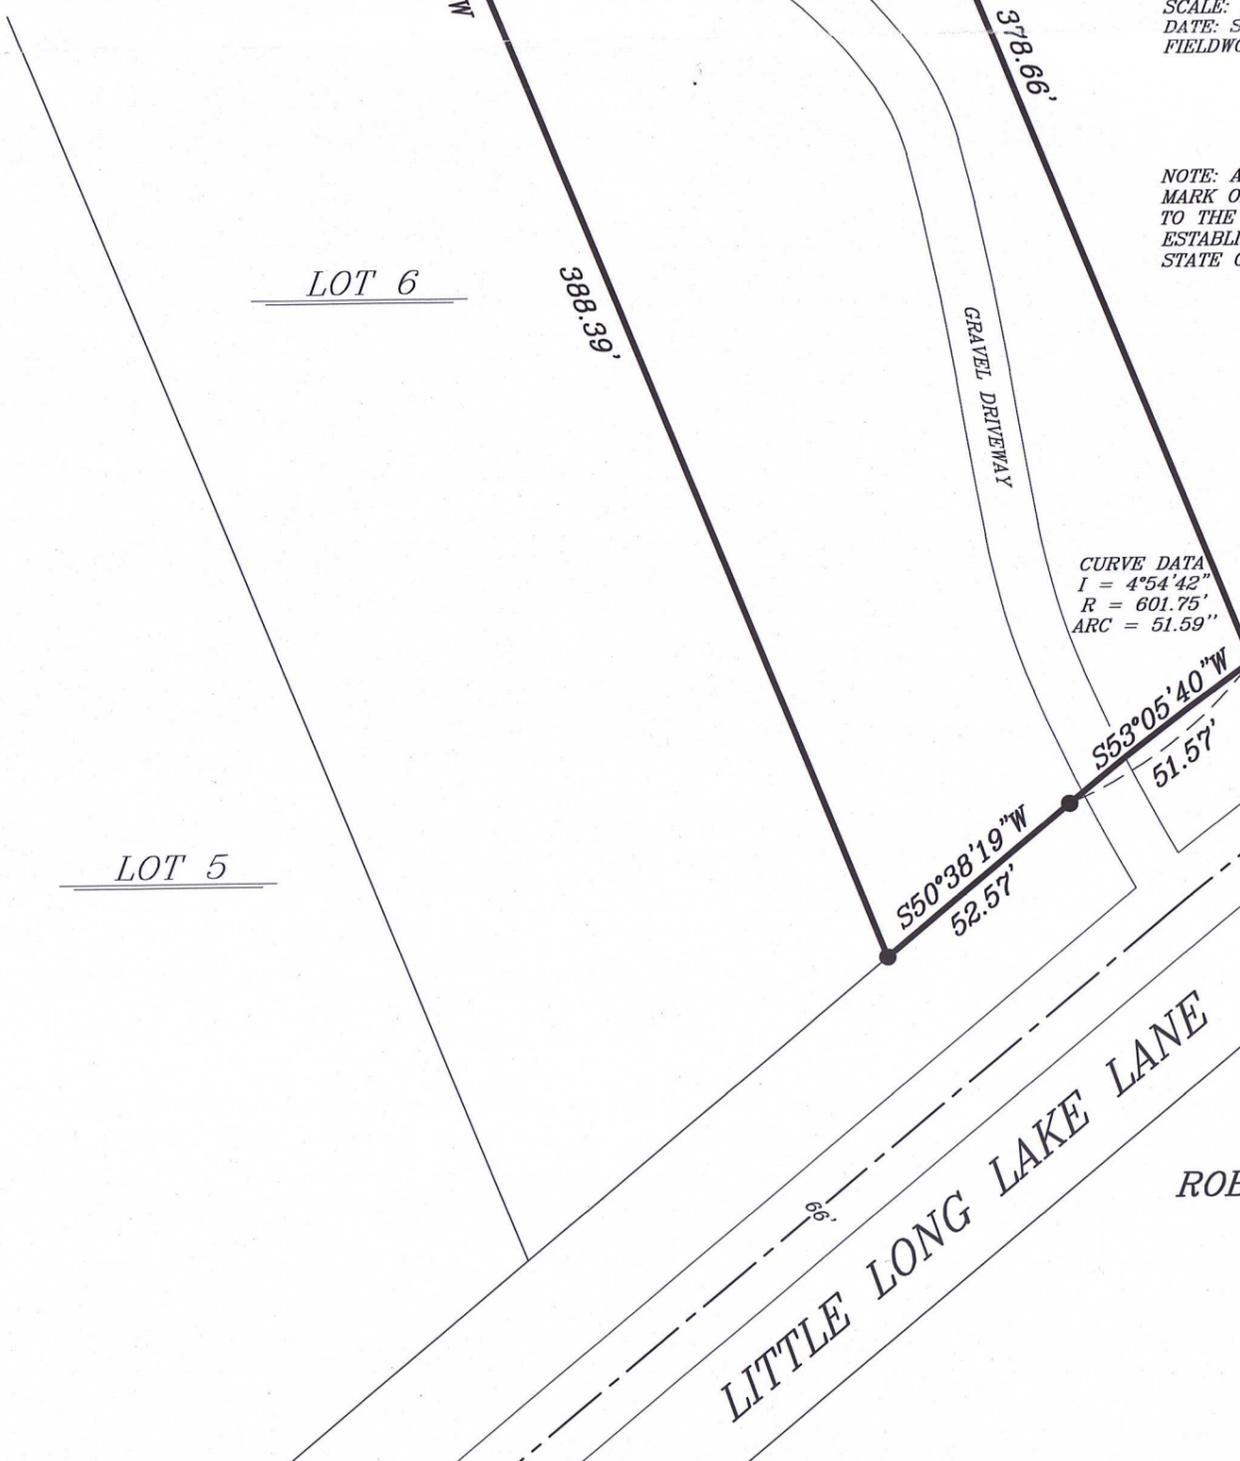

CURVE DATA  
 I = 4°54'42"  
 R = 601.75'  
 ARC = 51.59"

**LITTLE LONG LAKE LANE**

**ROB KAMPS LAND SURVEYING**  
 JEFFREY M. LIEUWEN, PLS  
 P.O. BOX 303  
 CRIVITZ, WISCONSIN 54114-0303  
 robkampslandsurveying@gmail.com

**SURVEYED BY THE ORDER OF:**  
 JUSTIN & JENNIFER LAURILA  
 1659 WINDSOR DRIVE #5  
 GREEN BAY, WISCONSIN 54302