


LOCATION | DESCRIPTION

LOT 16, LITTLE LONG LAKE SUBDIVISION PLAT, LOCATED IN SECTION 17 & 20, T34N-R14E,
TOWN OF FREEDOM, FOREST COUNTY, WISCONSIN

FOREST CO SURVEYOR
FILE # 34417-20240212
DATE 02/18/2026 BY JA

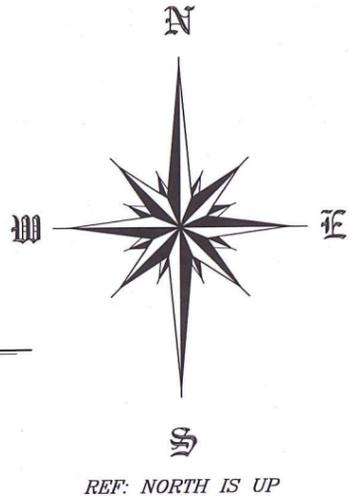

24-6646

KAMPS OFFICE MAP NUMBER

LITTLE LONG LAKE



LEGEND


- FOUND 1" PIPE
 - FOUND 2" PIPE
- SCALE: 1" = 50'
DATE: FEBRUARY 12th, 2024 A.D.
FIELDWORK: FEBRUARY 9th, 2024 A.D.
-

SURVEYORS' CERTIFICATE

I, JEFFREY M. LIEUWEN, PROFESSIONAL LAND SURVEYOR, S-2617, HEREBY CERTIFY THAT I HAVE SURVEYED AND MAPPED THE HEREON DESCRIBED AND DEPICTED LANDS TO MY BEST KNOWLEDGE AND BELIEF.

(Handwritten Signature)
JEFFREY M. LIEUWEN PLS 2617

NOTE: ANY LAND BELOW THE ORDINARY HIGH WATER MARK OF A LAKE OR A NAVIGABLE STREAM IS SUBJECT TO THE PUBLIC TRUST IN NAVIGABLE WATERS THAT IS ESTABLISHED UNDER ARTICLE IX, SECTION 1 OF THE STATE CONSTITUTION.

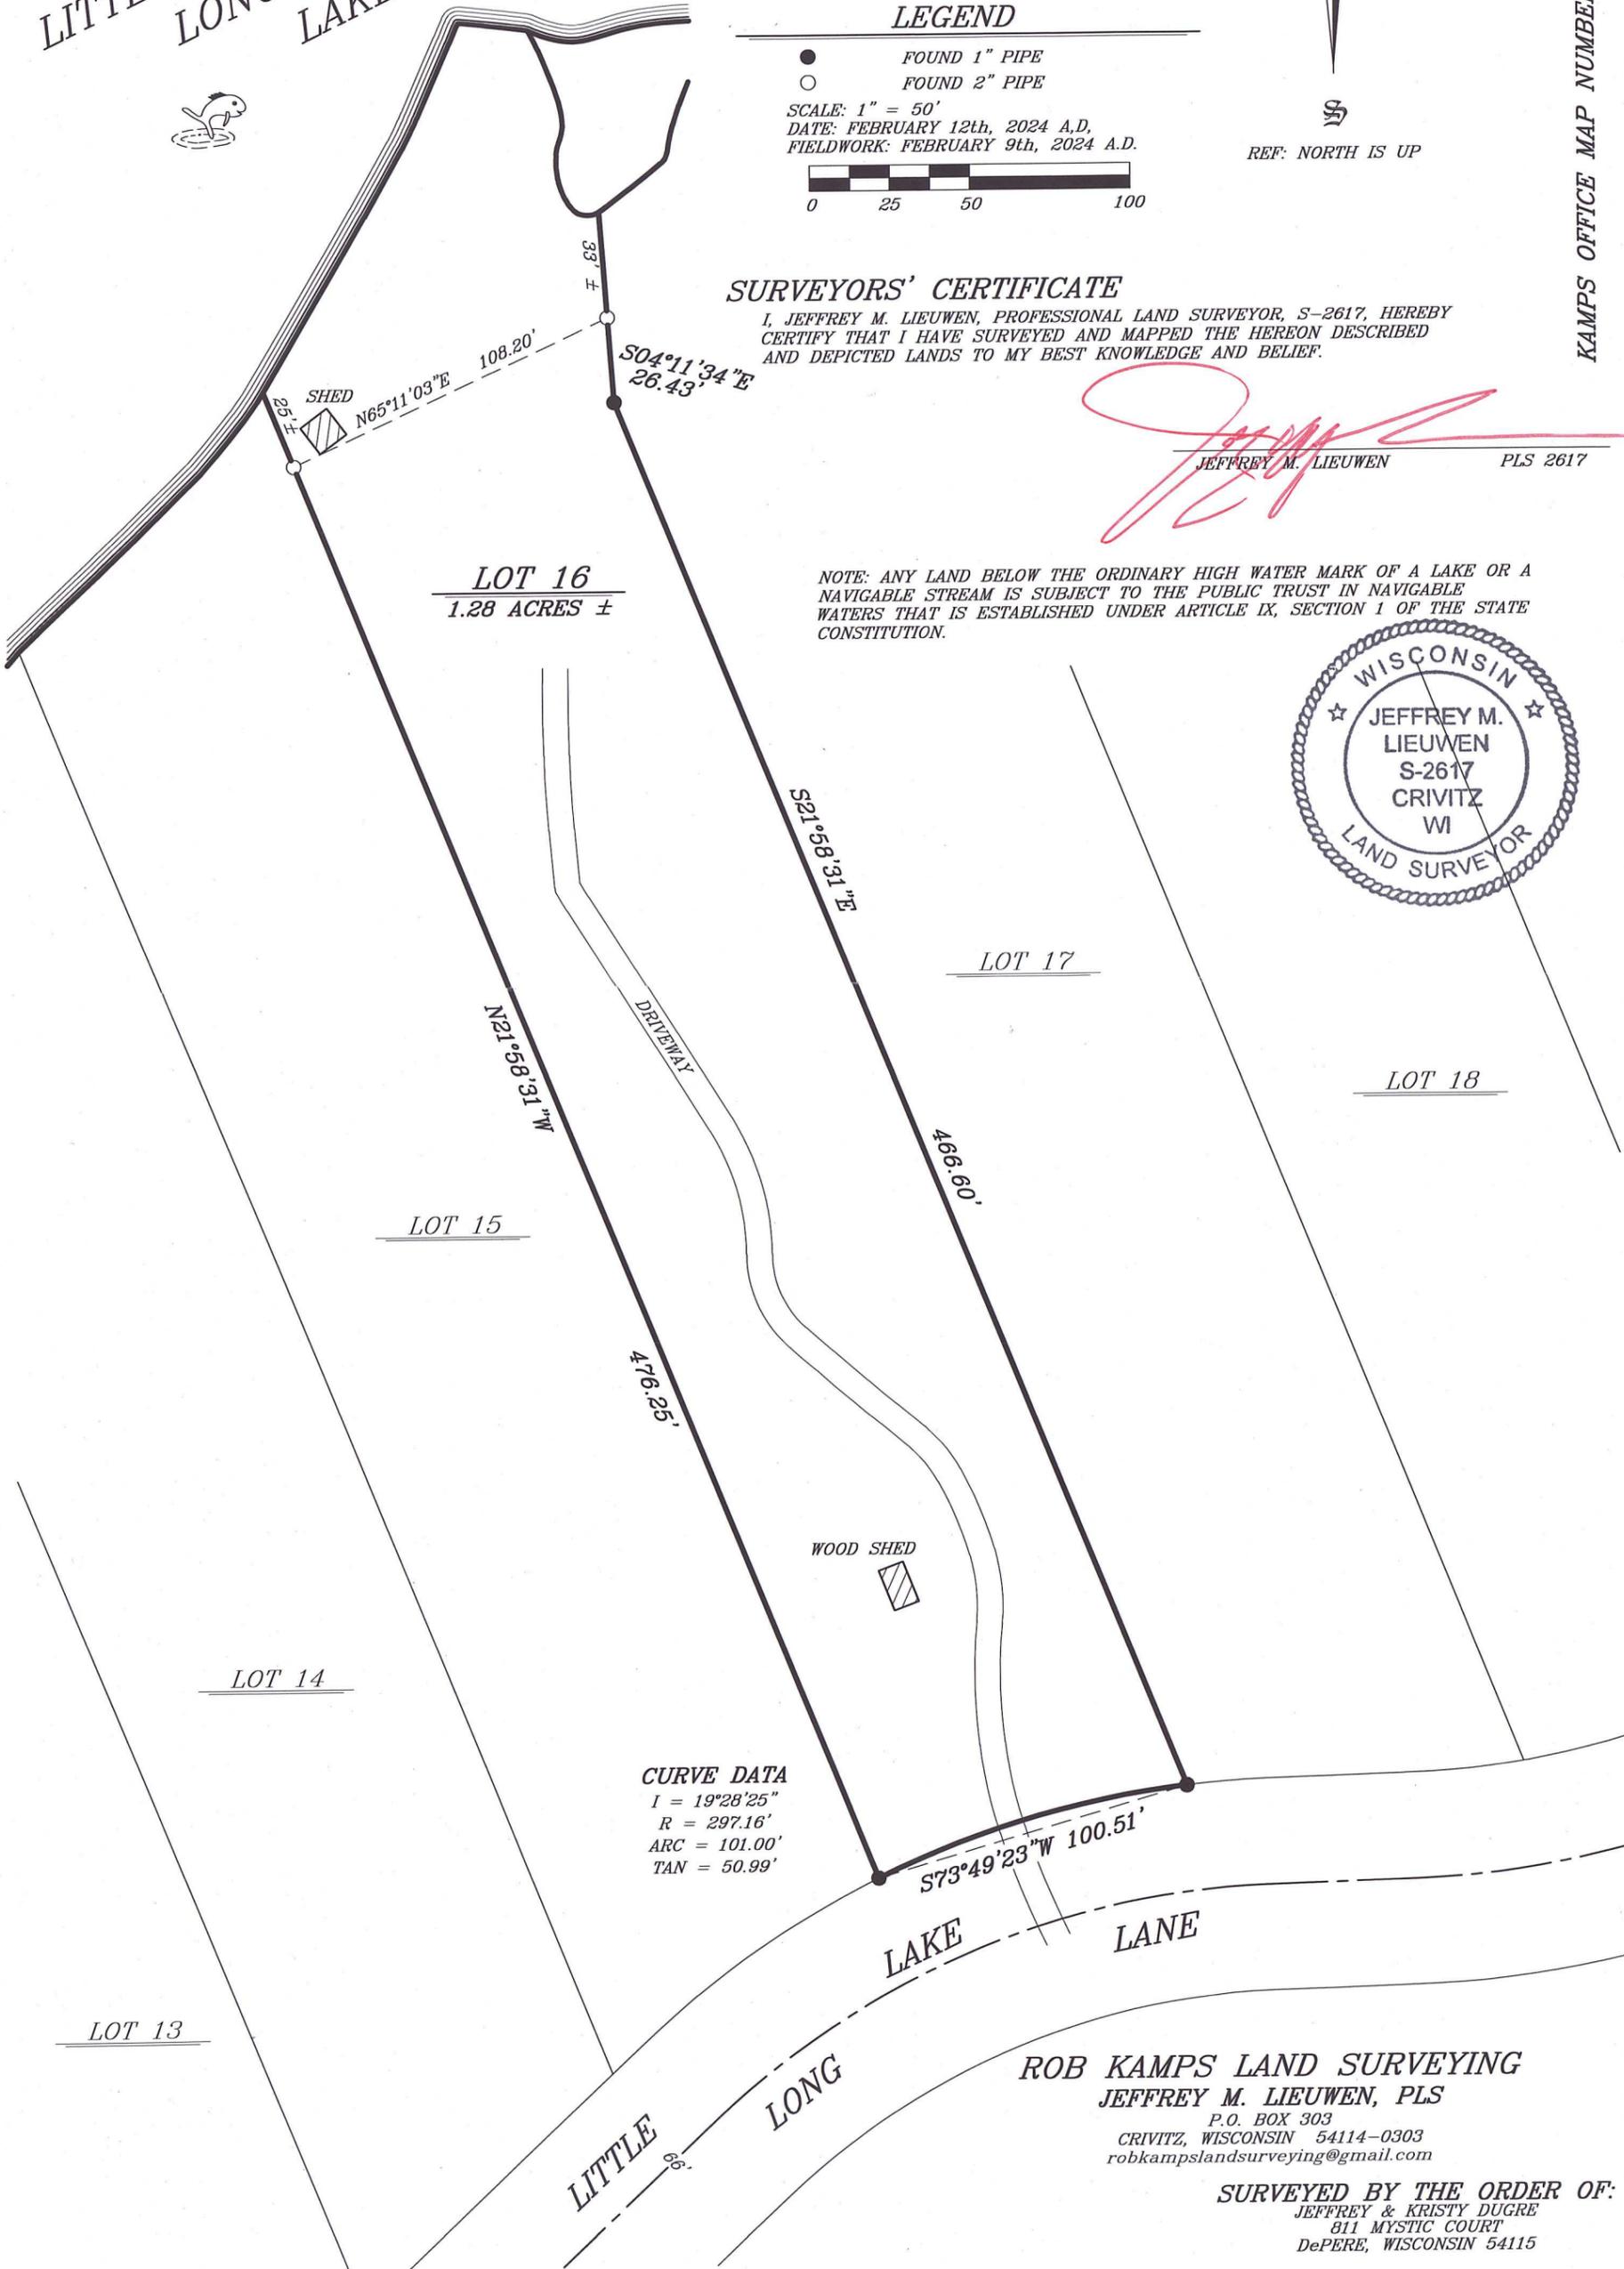

ROB KAMPS LAND SURVEYING
JEFFREY M. LIEUWEN, PLS
P.O. BOX 303
CRIVITZ, WISCONSIN 54114-0303
robkampslandsurveying@gmail.com

SURVEYED BY THE ORDER OF:
JEFFREY & KRISTY DUGRE
811 MYSTIC COURT
DePERE, WISCONSIN 54115