


PLAT OF SURVEY

FOR WILLIAM CONNORS JR.

THE WEST LINE OF THE SE 1/4 - SE 1/4 OF SECTION 20,
T34N, R14E, TOWN OF FREEDOM, FOREST COUNTY, WISCONSIN

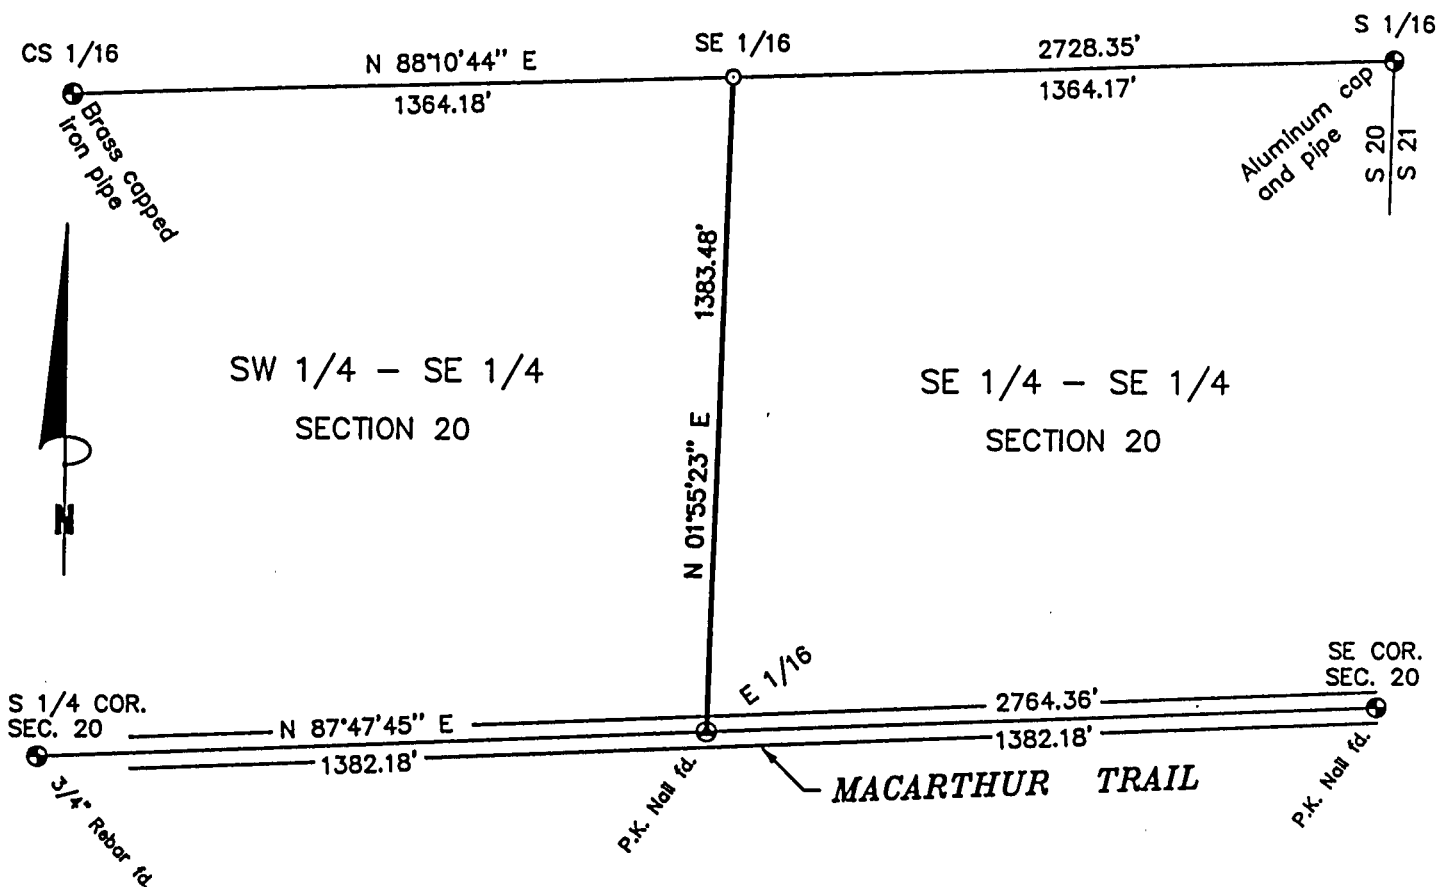

Scale 1" = 400'

BEARINGS ARE REFERENCED TO THE U.S.F.S. PLAT OF
SURVEY OF SECTION 29, T34N, R14E.

LEGEND:

- ⊙ U.S.F.S. MONUMENTED CORNER (AS NOTED) FOUND
- 3/4" X 30" REBAR SET

DATE: JUNE 25, 2001

DWG. NO: 191A-01

FOREST CO SURVEYOR

FILE # 341420-20010625

DATE _____ BY _____

SURVEYOR'S CERTIFICATE:

I, Michael A. Tremi, Registered Land Surveyor, HEREBY certify that by the order of William Connors Jr., owner: I have surveyed and mapped the hereon described and depicted line and the within map is a true and correct representation of the line surveyed to the best of my knowledge and belief and I have fully complied the provisions of Chapter AE-7 of the Wisconsin Administrative Code in surveying and mapping of same.

