




JOB NO. JN93-1556  
SDR33 and Fbk 82


# PLAT OF SURVEY

Part of Lot 2 of the East Branch Resort Plat in Section 33, T34N, R14E,  
Town of Freedom, Forest County, Wisconsin

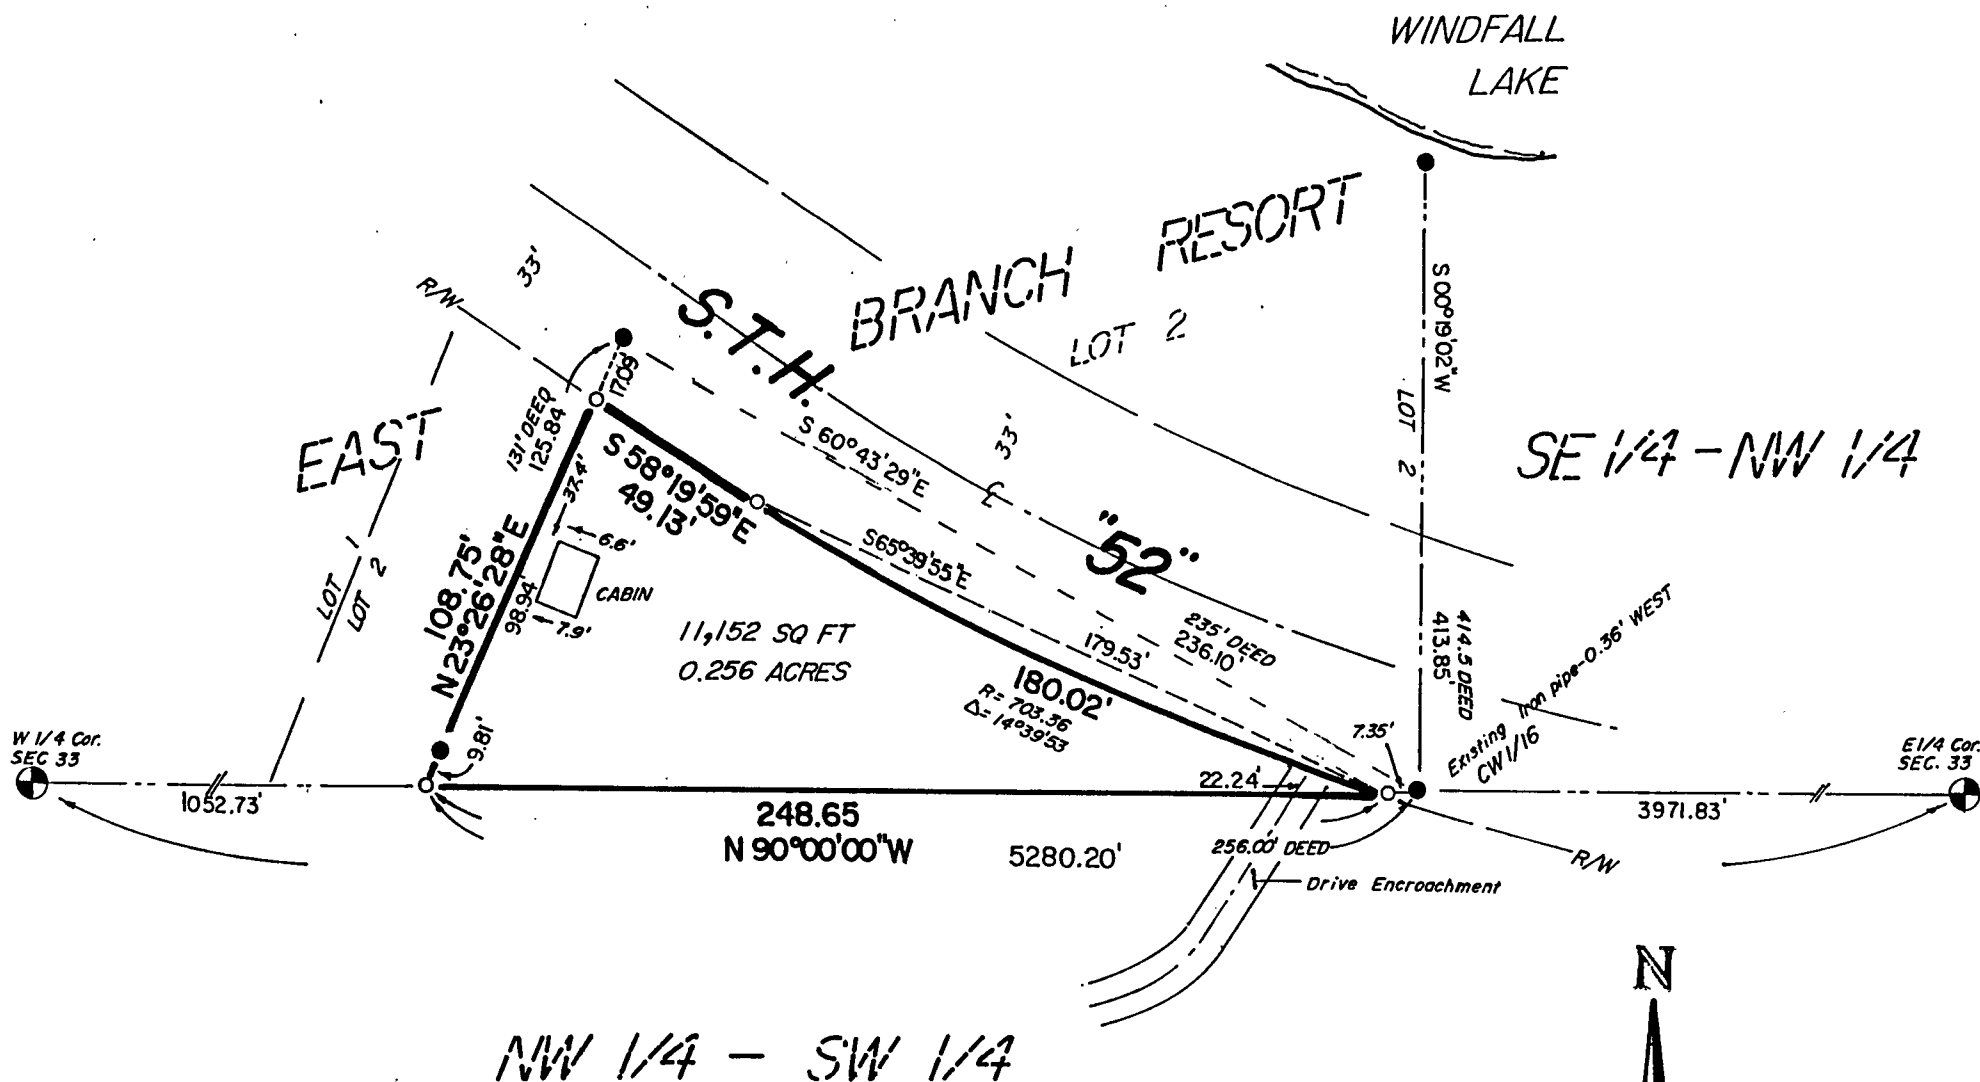

- = Set 1"x 24" iron pipe with min wt of 1.13 lbs/lin ft
- = Existing 1" iron pipe monuments

Bearings are referenced to the East-West quarter line of section 33  
Recorded to bear WEST ( N90°00'00"W) on the Plat of East Branch Resort

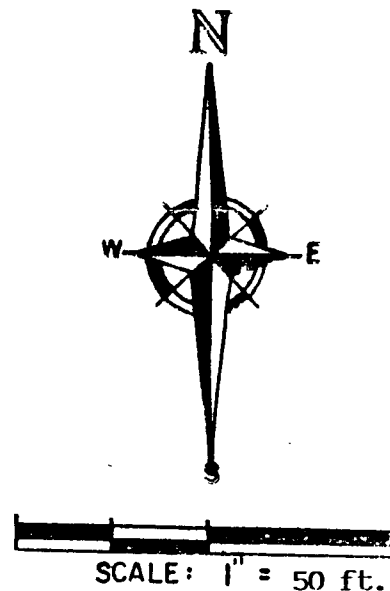

## SURVEYOR'S CERTIFICATE

I, Kim H Pritzlaff, Registered Land Surveyor, hereby certify: that by the order and under the direction of LeRoy Jarvais, owner, I have surveyed and mapped all those lands described in Volume 160 Deeds, Page 571 of the Forest County registry being located in part of Lot 2 of the East Branch Resort Plat in Section 33, Township 34 North, Range 14 East, Town of Freedom, Forest County, Wisconsin.

The within map is a true and correct representation of the exterior boundaries of the lands surveyed and mapped and I have fully complied with the provisions of chapter AE-7 of the Wisconsin Administrative Code in the surveying and mapping of same to the best of my knowledge and belief.

Dated this 10th day of February, 1994.

Kim H Pritzlaff, RLS No. 1259

FOREST CO SURVEYOR  
FILE # 341433 - 19940210  
DATE \_\_\_\_\_ BY \_\_\_\_\_

