


LOCATION \ DESCRIPTION

LOTS 17 & 18, BLOCK "H" FOLKMAN'S 2nd PLAT, LOCATED IN SECTION 7, T34N-R15E, TOWN OF WABENO, FOREST COUNTY, WISCONSIN

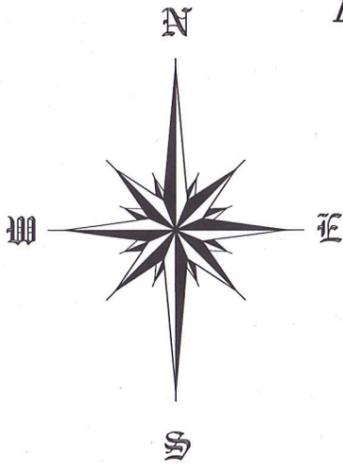


REF: EAST-WEST QUARTER LINE ASSUMED TO BEAR S89°47'32"W

LEGEND

- SET 3/4" x 18" REBAR (WT. 1.50 LBS/FT)
- FOUND 3/4" REBAR
- FOUND FOREST COUNTY MONUMENT

SCALE: 1" = 20'
DATE: DECEMBER 4th, 2023 A.D.
FIELDWORK: DECEMBER 1st, 2023 A.D.

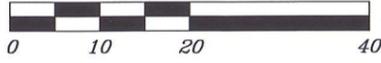


ROB KAMPS LAND SURVEYING
JEFFREY M. LIEUWEN, PLS
P.O. BOX 303
CRIVITZ, WISCONSIN 54114-0303
robkampslandsurveying@gmail.com

SURVEYED BY THE ORDER OF:
BRIAN & CINDY IRWIN
475 COURTLAND AVENUE
OSHKOSH, WISCONSIN 54901

SURVEYORS' CERTIFICATE

I, JEFFREY M. LIEUWEN, PROFESSIONAL LAND SURVEYOR, S-2617, HEREBY CERTIFY THAT I HAVE SURVEYED AND MAPPED THE HEREON DESCRIBED AND DEPICTED LANDS TO MY BEST KNOWLEDGE AND BELIEF.

[Handwritten Signature]
JEFFREY M. LIEUWEN PLS 2617

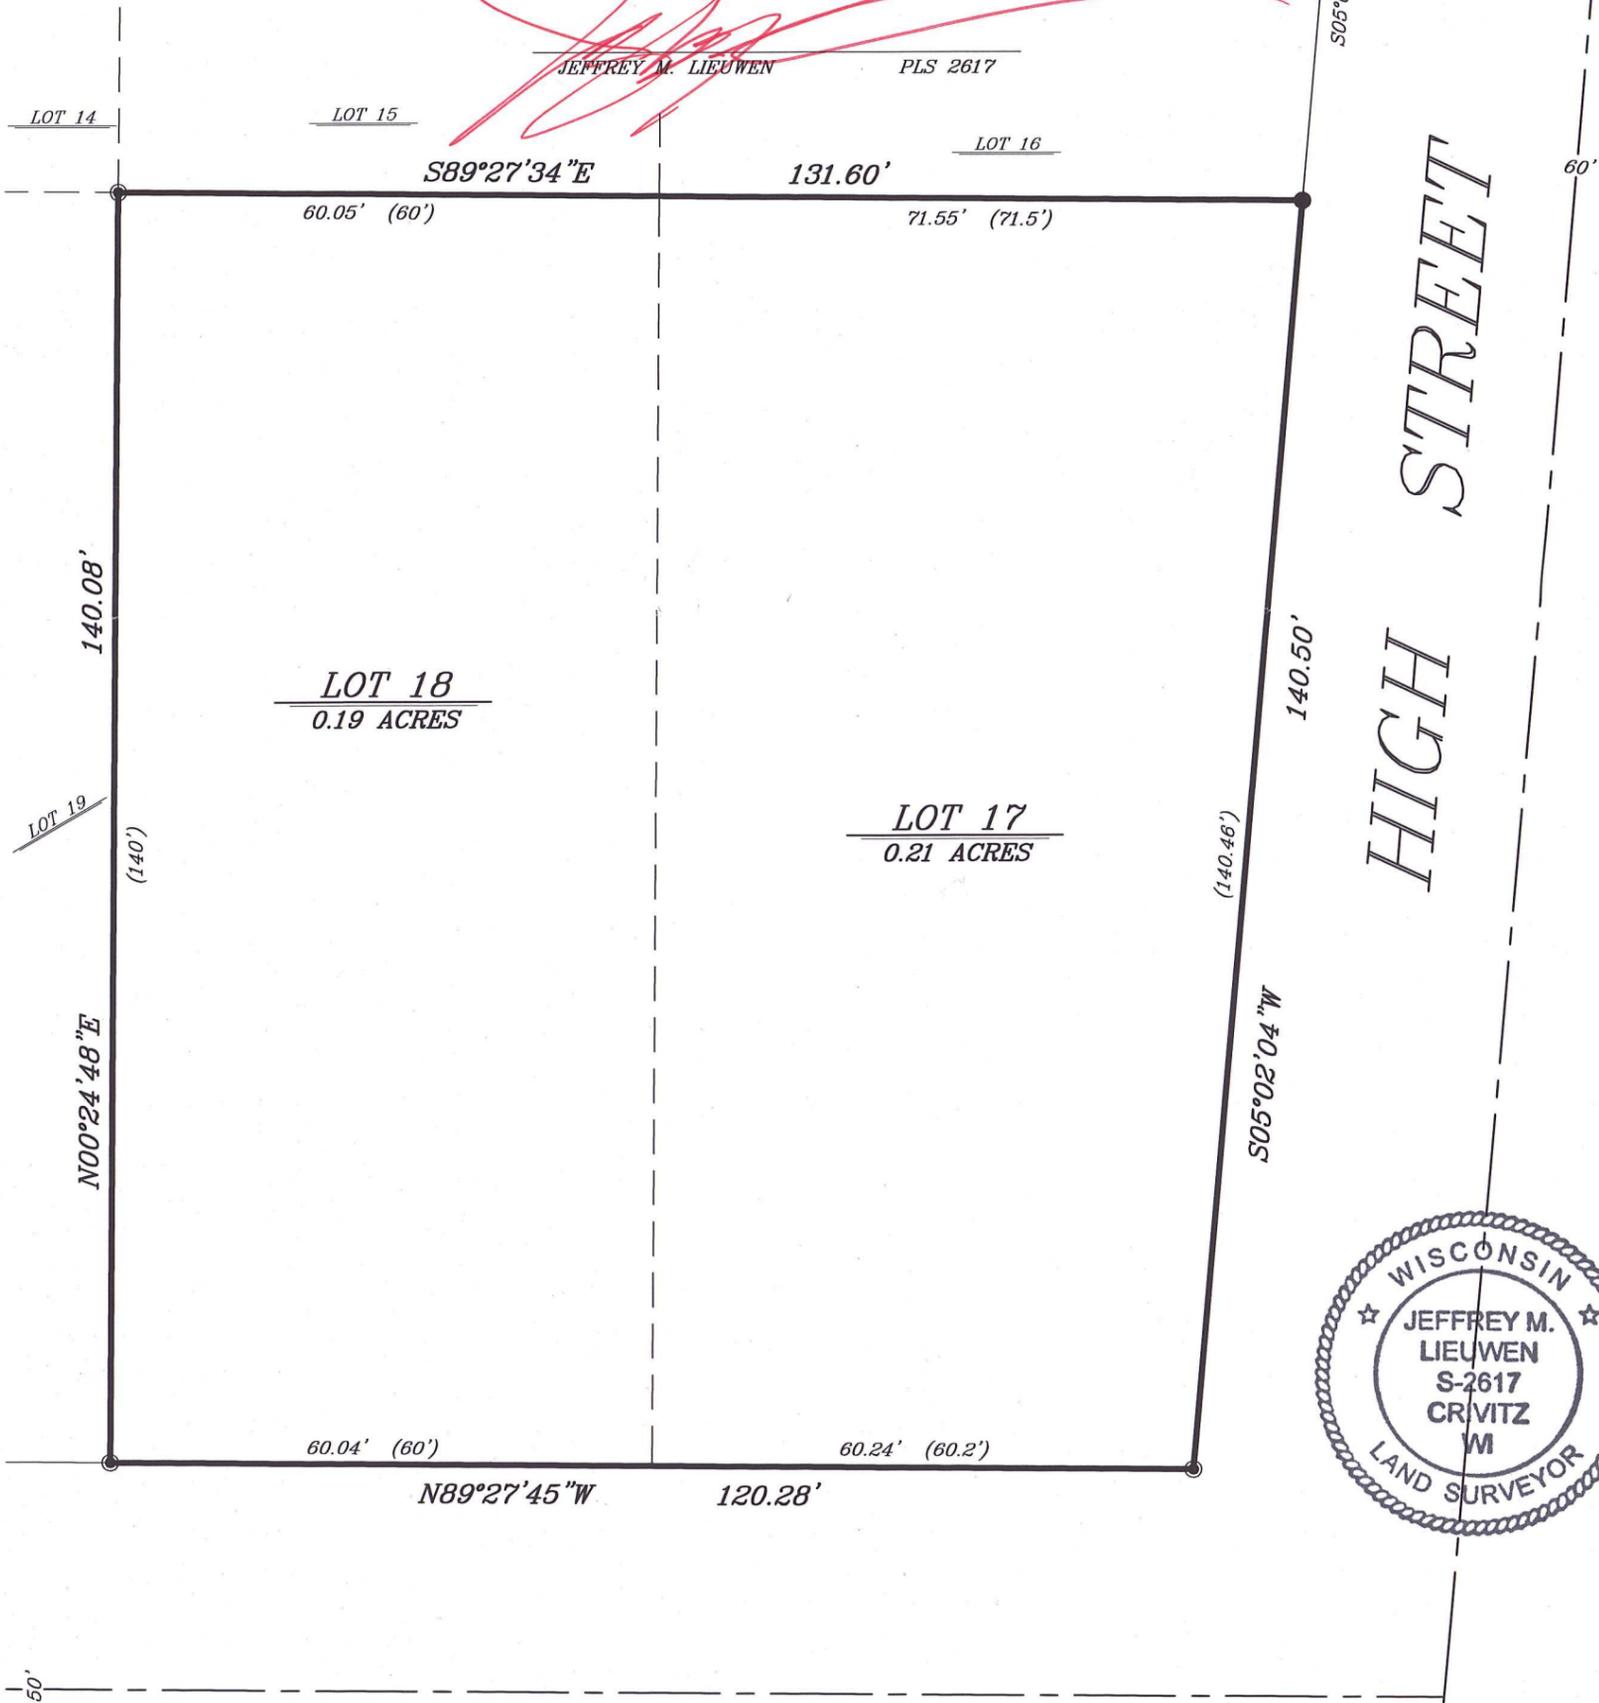

23-6611

KAMPS OFFICE MAP NUMBER

FOREST CO SURVEYOR
FILE # 341507-2023204
DATE 02/18/2024 BY *[Signature]*

NOTE: ANY LAND BELOW THE ORDINARY HIGH WATER MARK OF A LAKE OR A NAVIGABLE STREAM IS SUBJECT TO THE PUBLIC TRUST IN NAVIGABLE WATERS THAT IS ESTABLISHED UNDER ARTICLE IX, SECTION 1 OF THE STATE CONSTITUTION.