

FOREST CO SURVEYOR


FILE # 34528-20050630

DATE _____ BY _____

PLAT OF SURVEY

FOR DAVID NEITZER

PART OF THE SW 1/4 - SE 1/4 OF SECTION 28,
T34N, R15E, TOWN OF WABENO, FOREST COUNTY, WISCONSIN

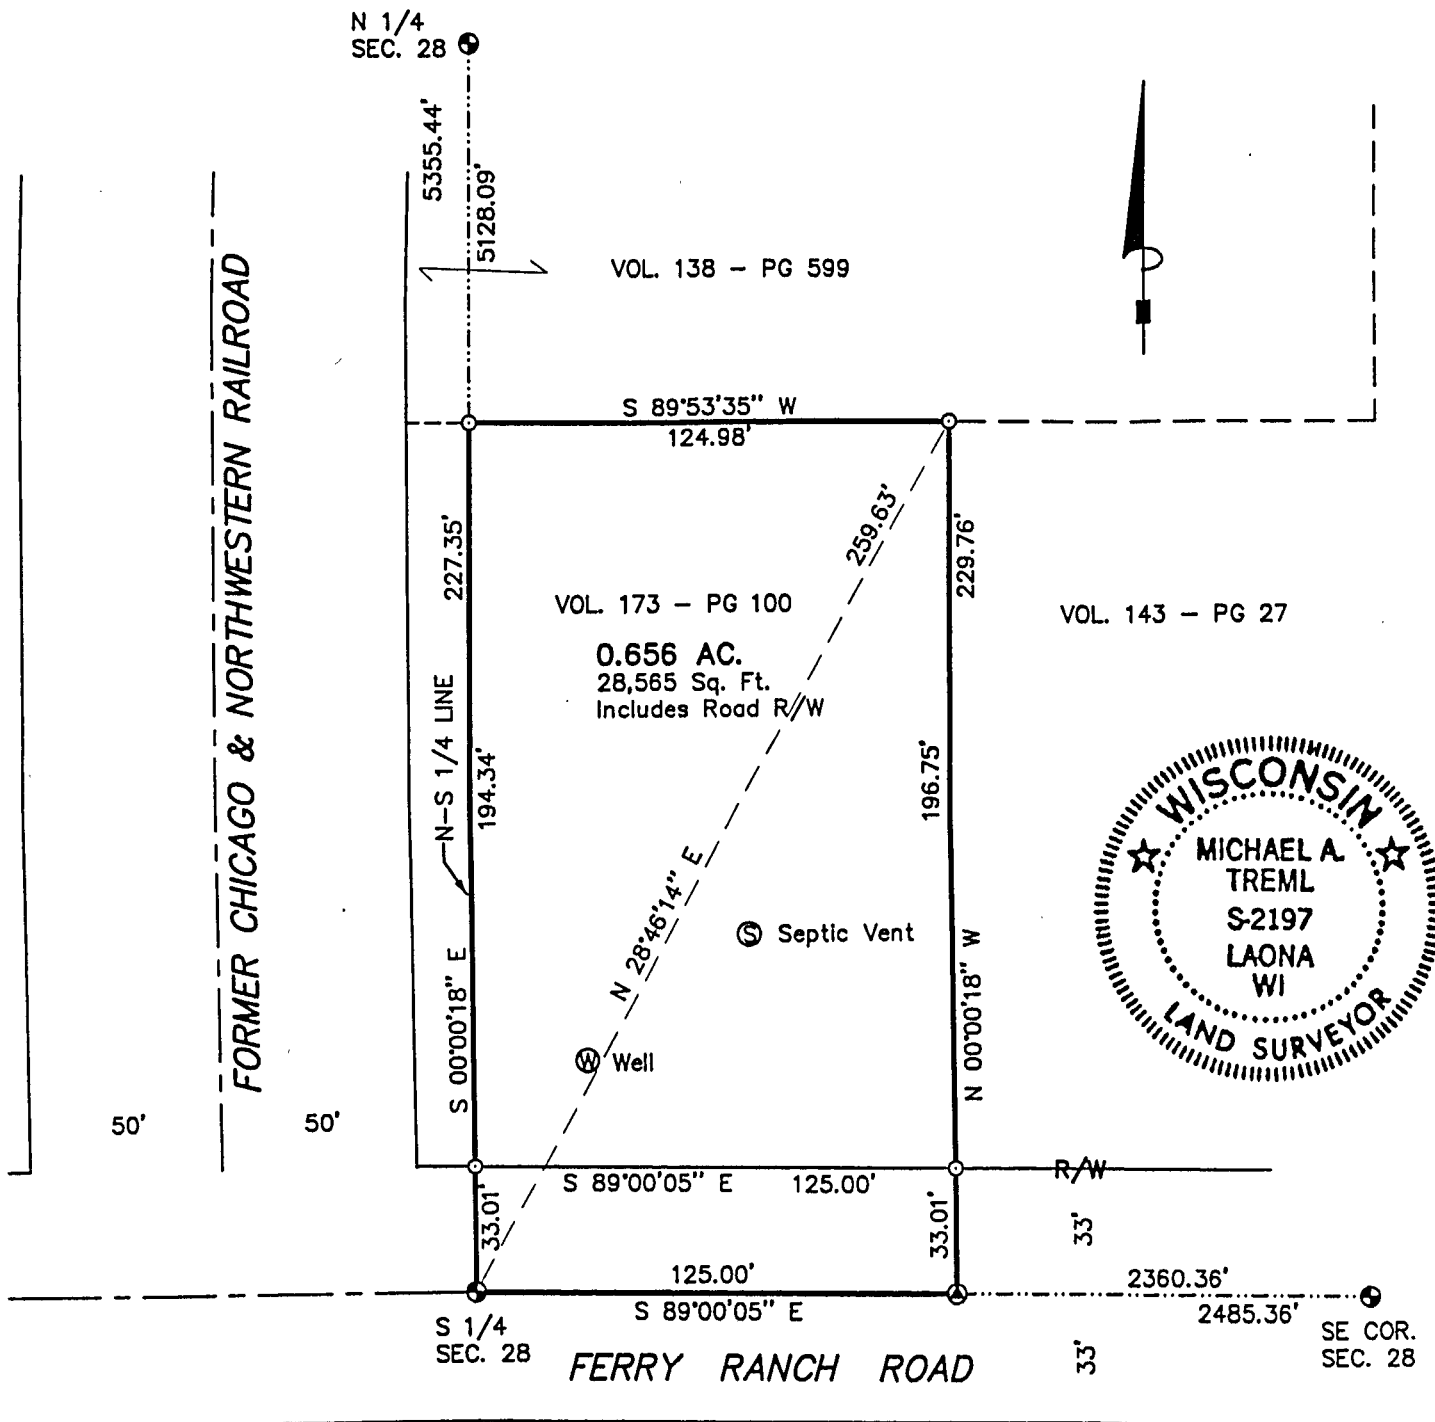

SURVEYOR'S CERTIFICATE:

I, Michael A. Trembl, Registered Land Surveyor, HEREBY certify that by the order of David Neitzer: I have surveyed and mapped the hereon described and depicted lands and the within map is a true and correct representation of the lands surveyed to the best of my knowledge and belief.

Michael A. Trembl 6/30/05
Michael A. Trembl S-2197 Date

Bearings are referenced to the North line of the parcel of land surveyed and described in Vol. 173 - Pg. 100, said line recorded to bear S 89°53'35\"/>

50 0 50 100
Scale 1" = 50'

LEGEND:

- EXISTING FOREST COUNTY MONUMENT OF RECORD
- SET 1" X 20" IRON PIPE
- ⊙ SET P.K. NAIL

DWG. NO.: 578A-05