
8-26-07

## PLAT OF SURVEY

FOREST CO SURVEYOR
FILE # 351201-20010728
DATE \_\_\_\_\_\_\_BY \_\_\_\_

PART OF THE SE 1/4 - SE 1/4 OF SECTION 2, T35N, R12E, TOWN OF NASHVILLE, FOREST COUNTY, WISCONSIN

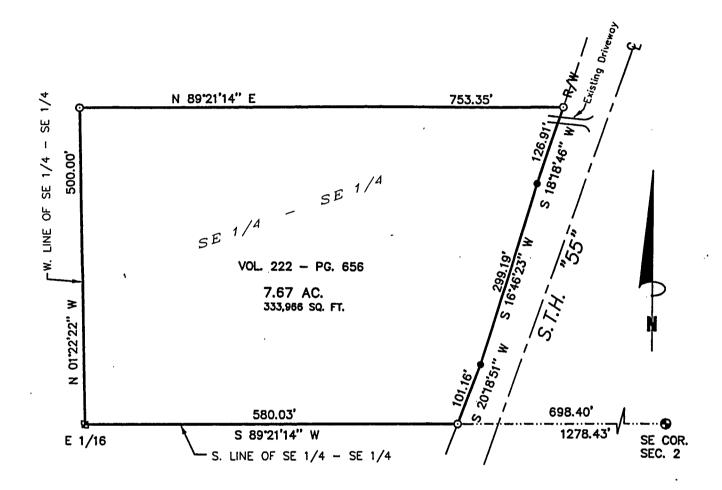

Bearings are referenced to deed Vol. 222 - Pg. 656, the South line of said SE 1/4 - SE 1/4 recorded to bear S 89°21'14" W.

150 0 150 300 Scale 1" = 150'

## SURVEYOR'S CERTIFICATE:

817-09

DWG. NO.:

I, Michael A. Treml, Registered Land Surveyor, HEREBY certify that by the order of Ted Ison of Laona State Bank: I have surveyed and mapped the hereon described and depicted lands and the within map is a true and correct representation of the lands surveyed to the best of my knowledge and belief.

MICHAEL A. TREML
S-2197
LAONA
WI

MICHAEL A. TREML
S-2197
LAONA
WI

MICHAEL A. TREML

LEGEND:

- S EXISTING MONUMENT OF RECORD (1" IRON PIPE)
- EXISTING 1" IRON PIPE WITH BRASS TABLET
- EXISTING D.O.T. 5/8" REBAR
- SET 1" X 20" IRON PIPE