


PLAT OF SURVEY

PART OF THE
S 1/2 OF THE NE 1/4
AND PART OF THE
N 1/2 OF THE SE1/4
SECTION 2, T.35 N. R.12 E.
TOWN OF NASHVILLE
FOREST COUNTY, WISCONSIN


SURVEY PREPARED FOR: FRED HAGENY

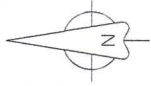

RECEIVED

FEB 21 25

CO. TREASURER

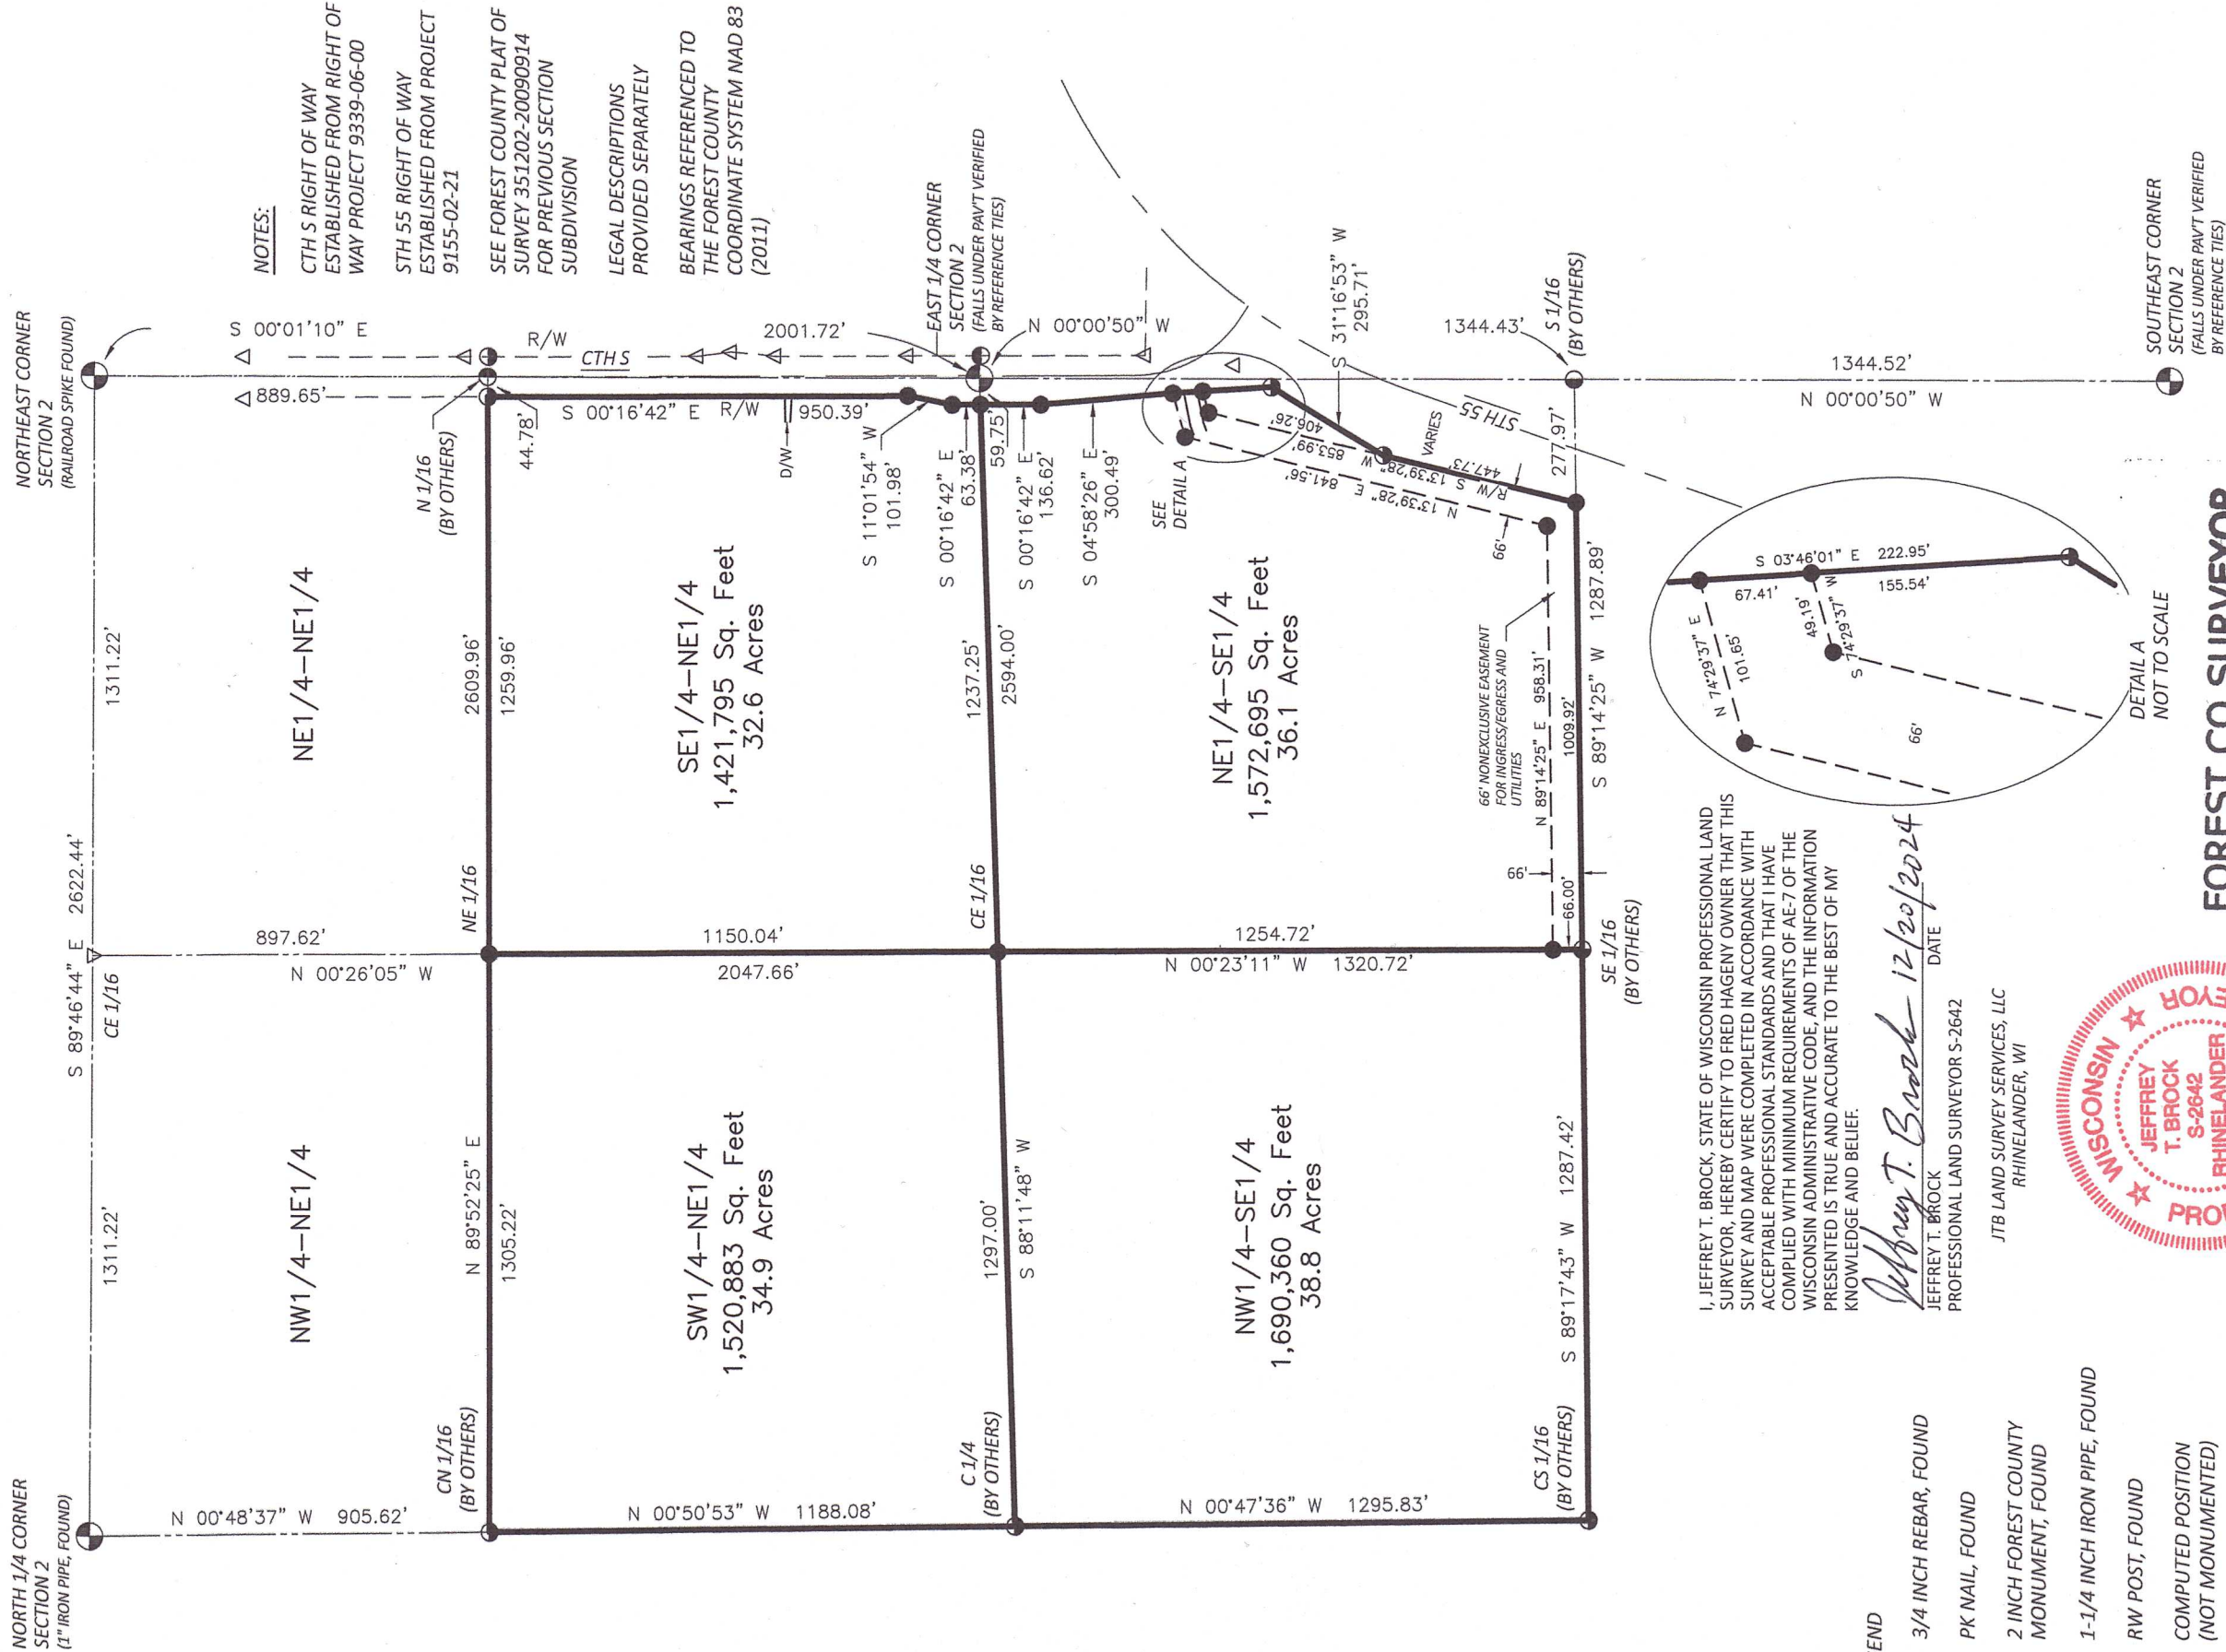

NOTES:
CTH S RIGHT OF WAY
ESTABLISHED FROM RIGHT OF
WAY PROJECT 9339-06-00
STH 55 RIGHT OF WAY
ESTABLISHED FROM PROJECT
9155-02-21
SEE FOREST COUNTY PLAT OF
SURVEY 351202-20090914
FOR PREVIOUS SECTION
SUBDIVISION
LEGAL DESCRIPTIONS
PROVIDED SEPARATELY
BEARINGS REFERENCED TO
THE FOREST COUNTY
COORDINATE SYSTEM NAD 83
(2011)

I, JEFFREY T. BROCK, STATE OF WISCONSIN PROFESSIONAL LAND SURVEYOR, HEREBY CERTIFY TO FRED HAGENY OWNER THAT THIS SURVEY AND MAP WERE COMPLETED IN ACCORDANCE WITH ACCEPTABLE PROFESSIONAL STANDARDS AND THAT I HAVE COMPLIED WITH MINIMUM REQUIREMENTS OF AE-7 OF THE WISCONSIN ADMINISTRATIVE CODE, AND THE INFORMATION PRESENTED IS TRUE AND ACCURATE TO THE BEST OF MY KNOWLEDGE AND BELIEF.

Jeffrey T. Brock 12/20/2024
JEFFREY T. BROCK DATE
PROFESSIONAL LAND SURVEYOR S-2642

JTB LAND SURVEY SERVICES, LLC
RHINELANDER, WI

LEGEND

- 3/4 INCH REBAR, FOUND
- PK NAIL, FOUND
- 2 INCH FOREST COUNTY MONUMENT, FOUND
- 1-1/4 INCH IRON PIPE, FOUND
- RW POST, FOUND
- COMPUTED POSITION (NOT MONUMENTED)
- 3/4 INCH X 18 INCH REBAR, SET WEIGHING 1.5 LBS / FOOT



FOREST CO SURVEYOR
FILE # 351202-20241220
DATE 03/20/2025 BY JA