

SURVEY MAP

Part of Government Lot 3, Section 34;
Township 35 North, Range 12 East, Town
of Nashville, Forest County, Wisconsin

FOREST CO SURVEYOR
FILE # 35234-20000713
DATE _____ BY _____

NOT A
CERTIFIED
SURVEY


- existing irons
i.p. = iron pipe
- 1" x 24" iron pipe set



SCALE: 1 in. = 50 ft.

bearings referenced to
Assumed North

this parcel was surveyed
for the purpose of
conveying it to the
adjoining land owner on
the east side thereof

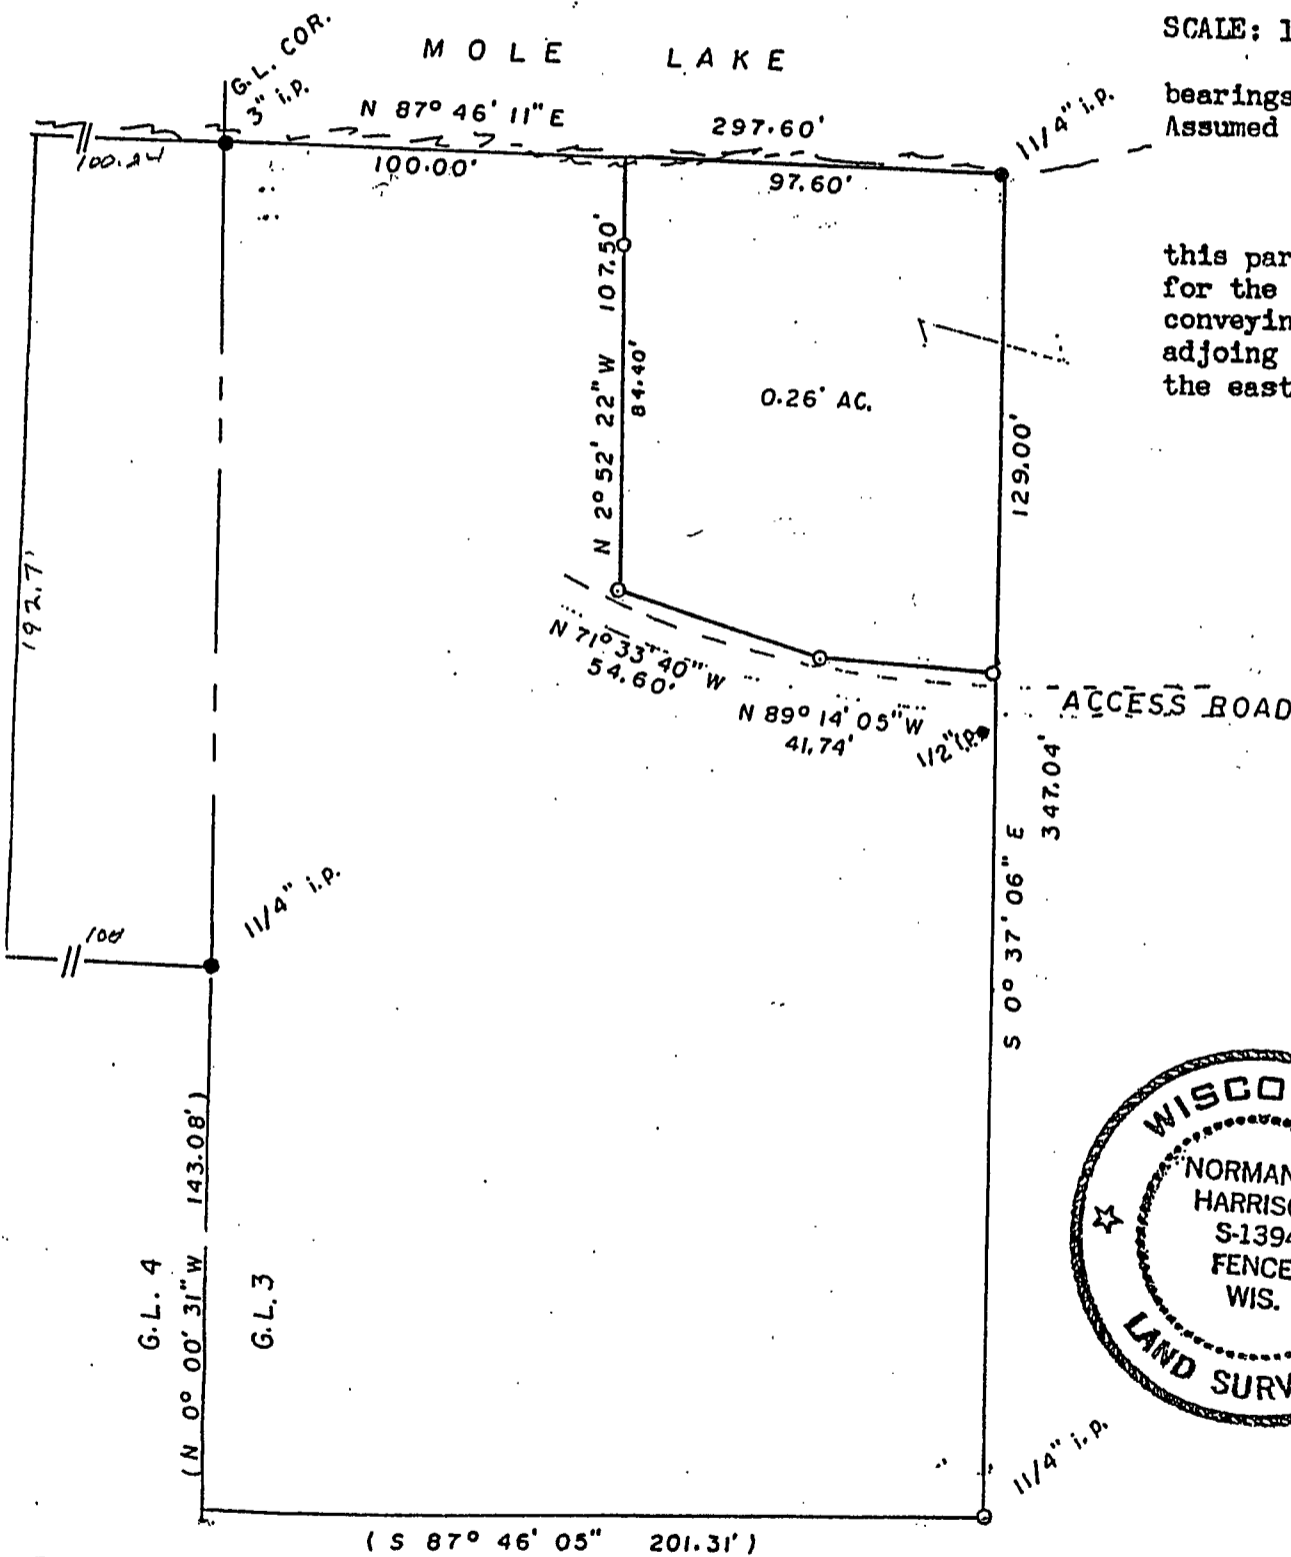

I, Norman A Harrison, hereby certify that under the direction of Gene Dickie
I have surveyed the lands shown hereon and that to the best of my knowledge
and belief this map is a correct representation of that survey

date July 13, 2000 Norman A. Harrison
Norman A. Harrison