


RECEIVED
DEC 1 1981

PLAT OF SURVEY

FOR
NEIL WIENSER


Part of Government Lot 7 in Section 3,
T35N R13E, Town of Lincoln, Forest County, Wisconsin

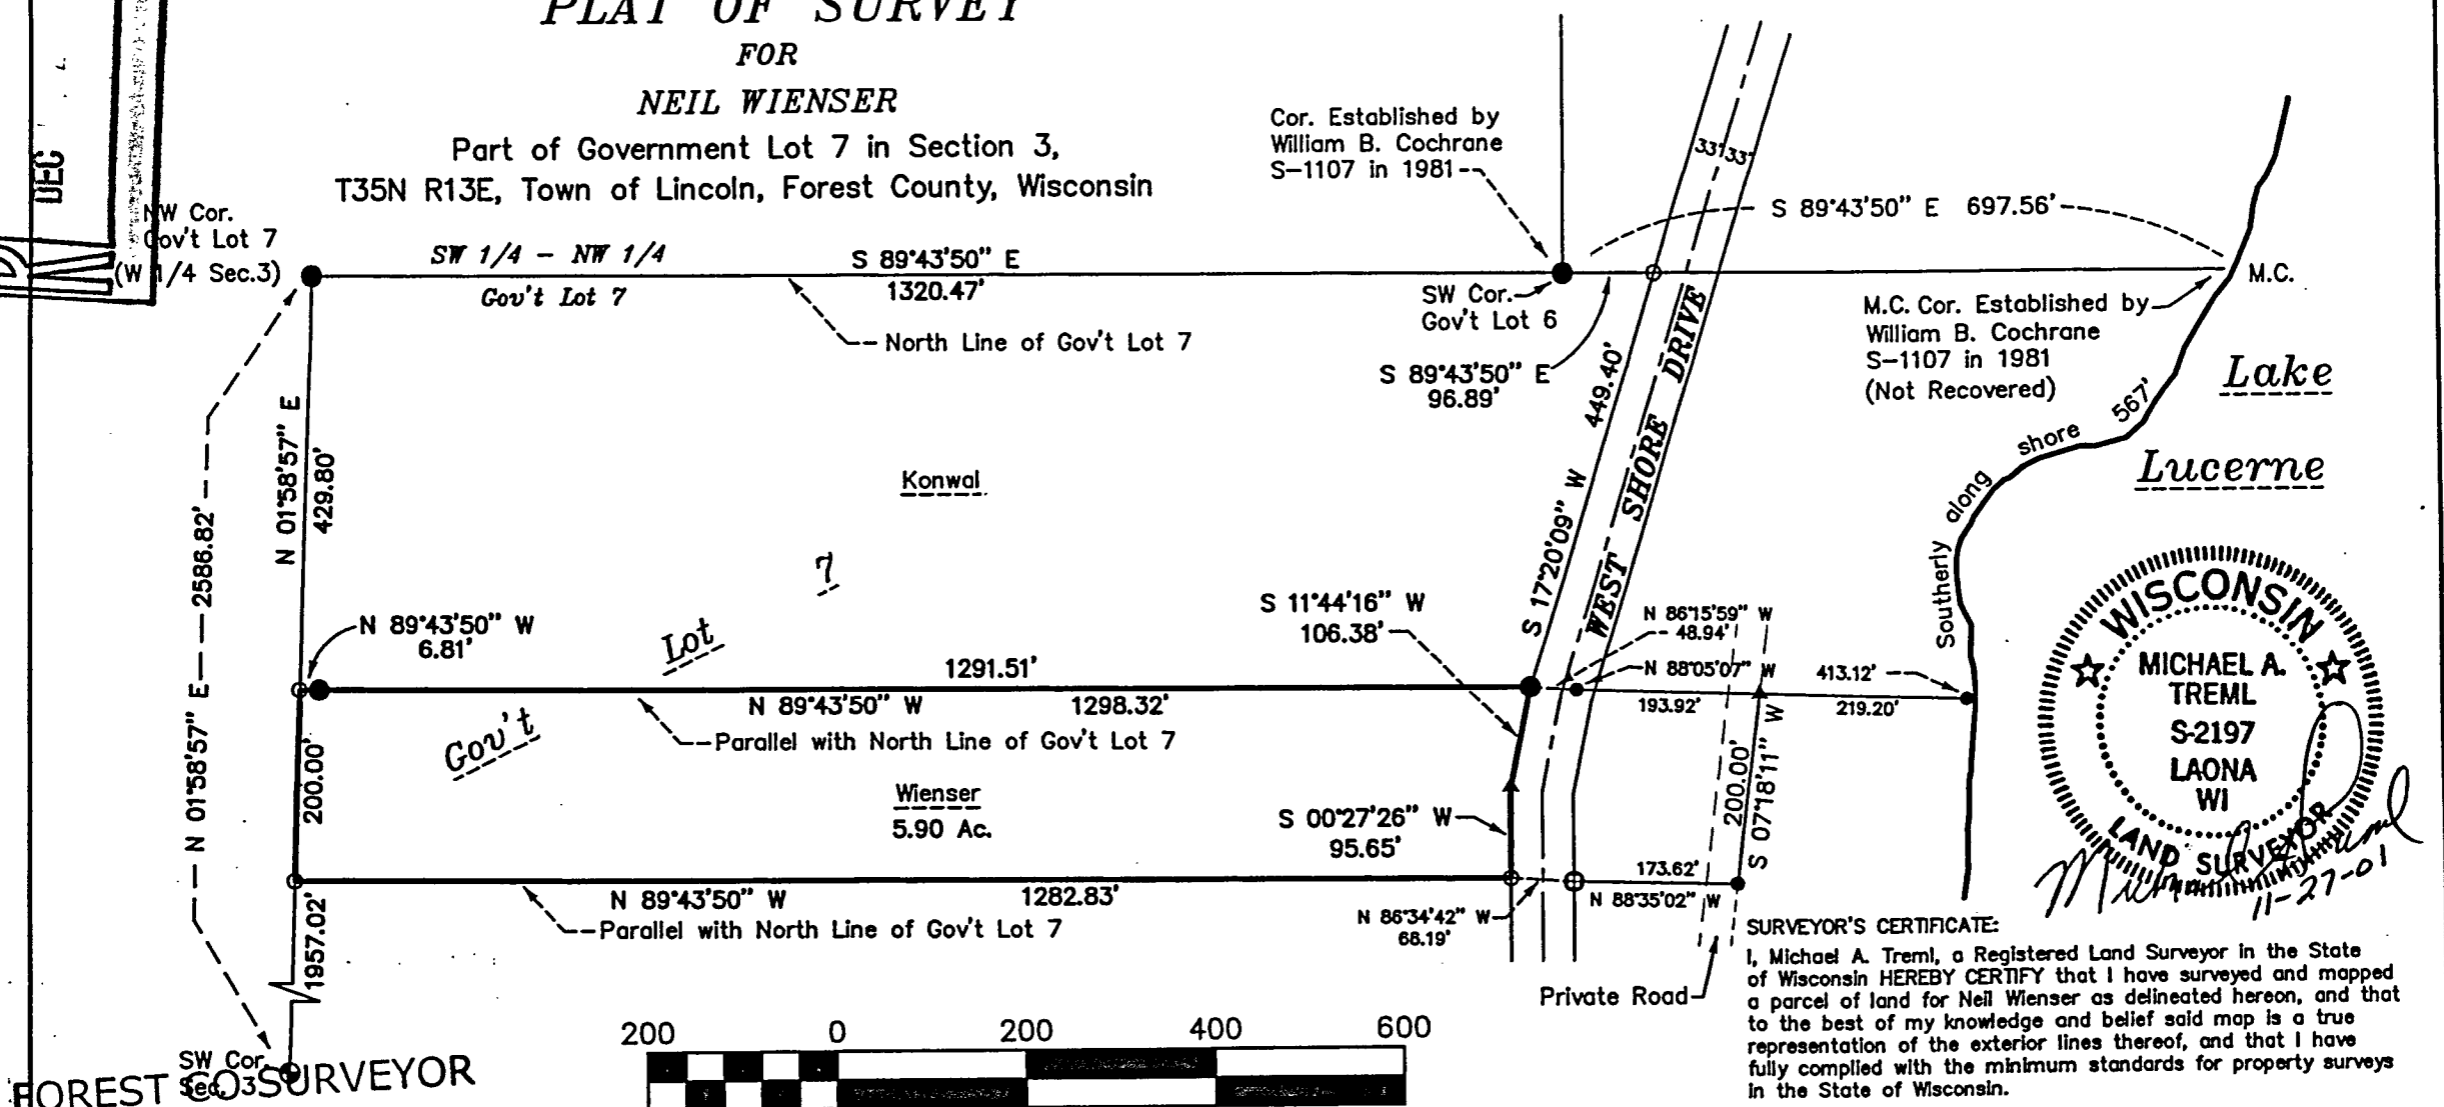

SURVEYOR'S CERTIFICATE:
I, Michael A. Tremi, a Registered Land Surveyor in the State of Wisconsin HEREBY CERTIFY that I have surveyed and mapped a parcel of land for Neil Wienser as delineated hereon, and that to the best of my knowledge and belief said map is a true representation of the exterior lines thereof, and that I have fully complied with the minimum standards for property surveys in the State of Wisconsin.

NOTE: Bearings are assumed and referenced to the West line of the SW 1/4 of Section 3, which bears N 01°58'57" E.

FOREST CO SURVEYOR
FILE # 351303-20011127
DATE BY

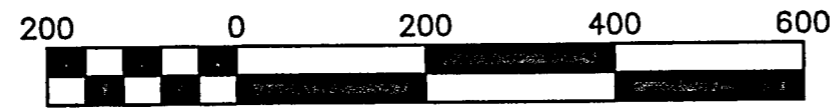

Scale 1" = 200'

FOREST CO SURVEYOR
FILE # 351303-20011127
DATE BY

DATE: November 27, 2001	TREML LAND SURVEYING, INC. 5134 AIRPORT LANE LAONA, WI 54541 PHONE 715-674-2923	LEGEND: ○ 3/4" X 24" Rebar Set ● 2 1/2" X 48" Iron Pipe Found in Place ⊙ 1" Rebar Found in Place ● 3/4" Iron Pipe Found in Place ▲ Computed Angle Point	SHT. NO. 1 OF 1
DWG. NO.: 229-01			