PARCEL -A- (Map No. 10-126)

A parcel of land located in Government Lot 1, Section 6, Township 35 North, Range 13 East, Town of Lincoln, and also located in Government Lot 6, Section 31, Township 36 North, Range 13 East, City of Crandon, Forest County, Wisconsin, being "Parcel -A-" shown on Map No. 10-126 by Wilderness Surveying, Inc., dated September 28, 2010, more particularly described as follows:

Commencing at the section corner common to Sections 1, 6, 31, and 36, marked by a P.K. nail in the pavement of State Highway "55"; thence South 88 degrees 48 minutes 20 seconds East for a distance of 1972.16 feet along the line common to Section 6 and Section 31 to place of beginning, being the Meander Corner, marked by an iron pipe near the westerly shore of Lake

Thence meandering along said lake, South 25 degrees 03 minutes 06 seconds West for a distance of 99.87 feet to an iron axle shaft; thence North 81 degrees 00 minutes 19 seconds West for a distance of 316.55 feet to an iron pipe; thence North 16 degrees 09 minutes 18 seconds East for a distance of 50.07 feet to an iron pipe on the line common to Section 6 and Section 31; thence North 88 degrees 48 minutes 20 seconds West for a distance of 244.67 feet along the line common to Section 6 and Section 31 to an iron pipe; thence North 01 degrees 10 minutes 18 seconds East for a distance of 192.64 feet to an iron pipe; thence South 88 degrees 48 minutes 21 seconds East for a distance of 615.09 feet to an iron pipe near the westerly shore of Lake Metonga; thence meandering along said lake, South 09 degrees 49 minutes 41 seconds West for a distance of 194.85 feet to the place of beginning.

The above described lateral lot lines extend to the westerly shore of Lake Metonga; and includes all those lands lying between the meander line and the ordinary high water mark.

Together with and subject to covenants, easements, and restrictions of record.

Said property contains 3.29 acres, more or less.

ARGEEMENT AREA (Map No. 10-126)

A parcel of land located in Government Lot 1, Section 6, Township 35 North, Range 13 East, Town of Lincoln, Forest County, Wisconsin, being "Agreement Area" shown on Map No. 10-126 by Wilderness Surveying, Inc., dated September 28, 2010, and revised June 22, 2011, more particularly described as follows:

Commencing at the section corner common to Sections 1, 6, 31, and 36, marked by a P.K. nail in the pavement of State Highway "55"; thence South 88 degrees 48 minutes 20 seconds East for a distance of 1972.16 feet along the line common to Section 6 and Section 31 to the Meander Corner, marked by an iron pipe near the westerly shore of Lake Metonga; thence meandering along said lake, South 25 degrees 03 minutes 06 seconds West for a distance of 99.87 feet to the place of beginning, marked by an iron axle shaft.

Thence North 81 degrees 00 minutes 19 seconds West for a distance of 137.09 feet to an iron pipe; thence South 49 degrees 10 minutes 22 seconds East for a distance of 117.63 feet to any iron pipe near the westerly shore of Lake Metonga; thence meandering along said lake, North 39 degrees 54 minutes 28 seconds East for a distance of 72.32 feet to the place of beginning.


(1386.40°) 1386.40**'**

The above described lateral lot lines extend to the westerly shore of Lake Metonga; and includes all those lands lying between the meander line and the ordinary high water mark.

Together with and subject to covenants, easements, and restrictions of record.

Said property contains 0.11 acres, more or less.

P.K. nail, in the pavement of State Highway "55", found in place.

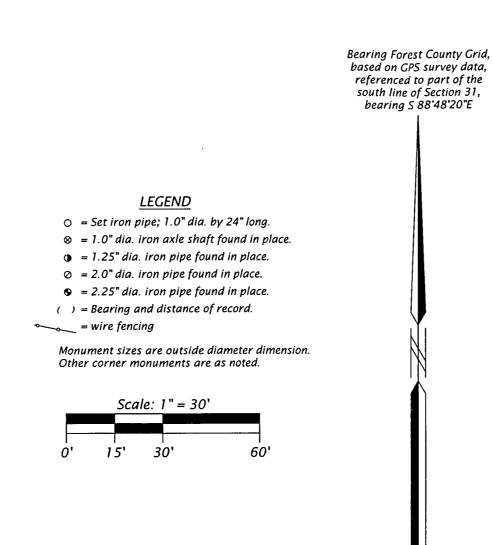

GOV'T. LOT 1 SECTION 6, T35N, R13E Town of Lincoln and part of

GOV'T. LOT 6 SECTION 31, T36N, R13E

City of Crandon

Forest County, Wisconsin


SURVEYOR'S CERTIFICATE

I, James D. Rein, Registered Land Surveyor No. 5-1234, hereby certify that I have surveyed the property shown hereon; that this map represents an accurate survey of said property to the best of my knowledge and belief; that I have performed this survey by order of Ann Marie Locke; and that I have complied with the requirements of Wisconsin Administrative Code A-E 7.



WILDERNESS SURVEYING, Registered Land Surveyor No. 5-1234

Dated this 28th day of September, 2010 Revised this 22nd day of June, 2011

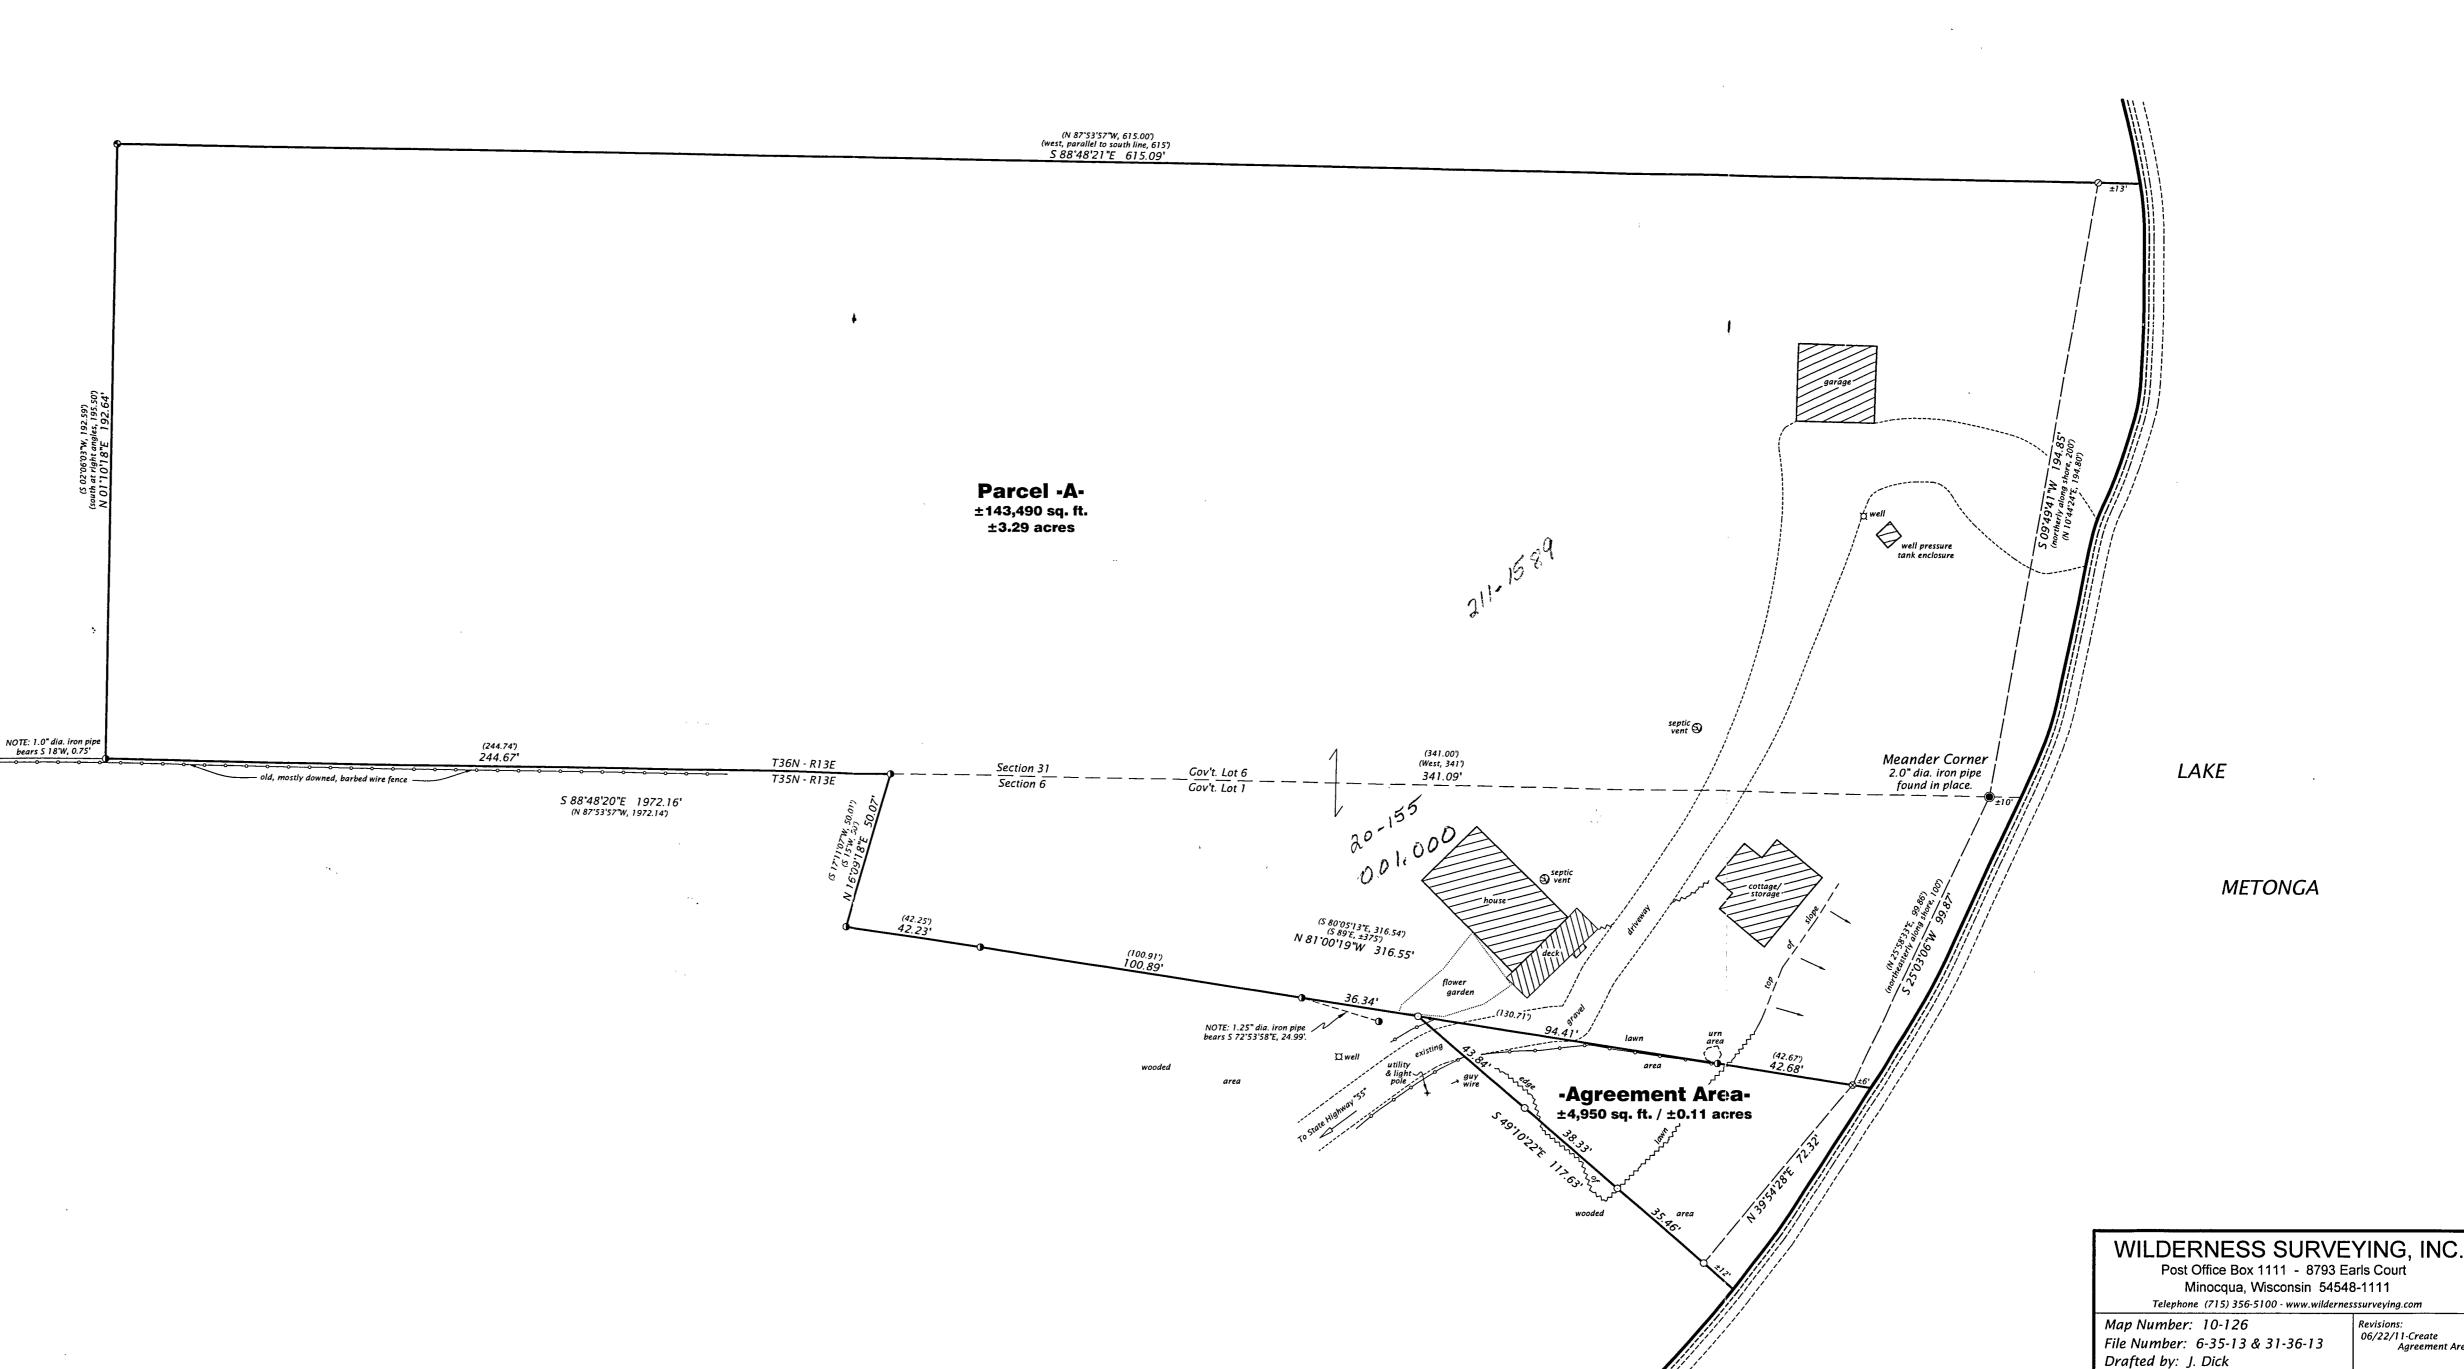

20-155 211-1589