


FOREST CO SURVEYOR

FILE # 351310-20031126

DATE 8/5/2021 BY *SAK*

PLAT OF SURVEY

PART OF GOV'T LOT 2 OF SECTION 10, T35N, R13E,
TOWN OF LINCOLN, FOREST COUNTY, WISCONSIN

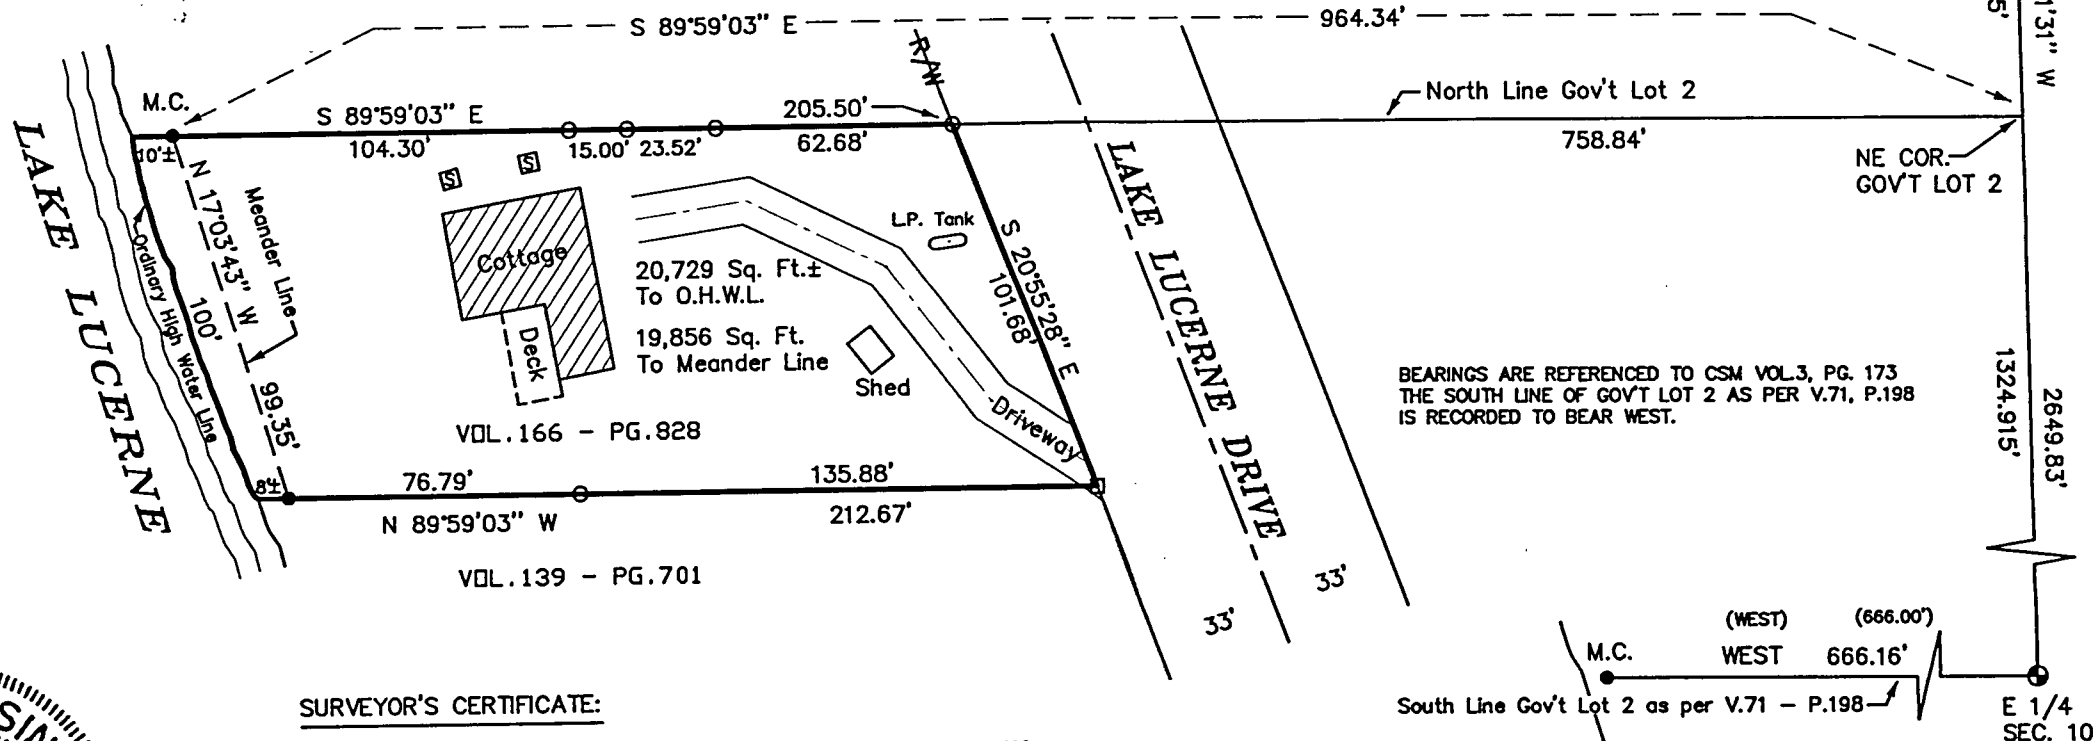

SURVEYOR'S CERTIFICATE:

I, Michael A. Tremi, Registered Land Surveyor, HEREBY certify that by the order of Bruce North, owner: I have surveyed and mapped the hereon described and depicted lands and the within map is a true and correct representation of the lands, surveyed to the best of my knowledge and belief and I have fully complied with the provisions of Chapter AE-7 of the Wisconsin Administrative Code in surveying and mapping of same.

DATE: NOVEMBER 26, 2003

DWG. NO.: 390-03

LEGEND:

- ⊕ 2" BRASS CAPPED IRON PIPE FOUND
- 3/4" IRON PIPE FOUND
- 3/4" X 24" REBAR SET

- RAILROAD SPIKE SET
- ▣ SEPTIC HOLDING TANK
- () RECORDED AS

SHT. NO.

1 OF 1



Michael A. Tremi