

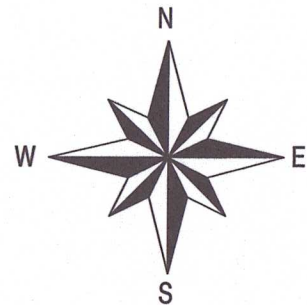


Forest County Grid Bearings:
Referenced to the north line of Lot 1 of C.S.M.
Vol. 6, Pg. 106 as bearing N88°28'40"E

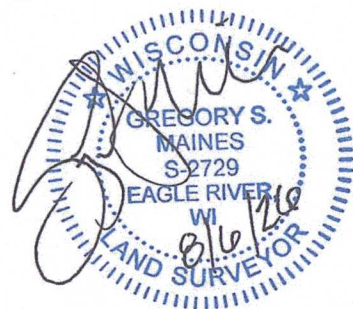

- ⊖ 3/4" dia. iron pipe found
- ⊙ 1-1/2" dia. iron pipe found
- () Bearing or distance of record

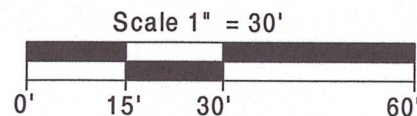


Surveyor's Certificate

I hereby certify that I have surveyed the property line shown hereon; that this map represents an accurate survey of said property line to the best of my knowledge and belief; and that I have complied with the applicable requirements of the Wisconsin Administrative Code Section A-E 7.

Notes:

- Fieldwork was completed on May 21, 2026.

Lake
Lucerne

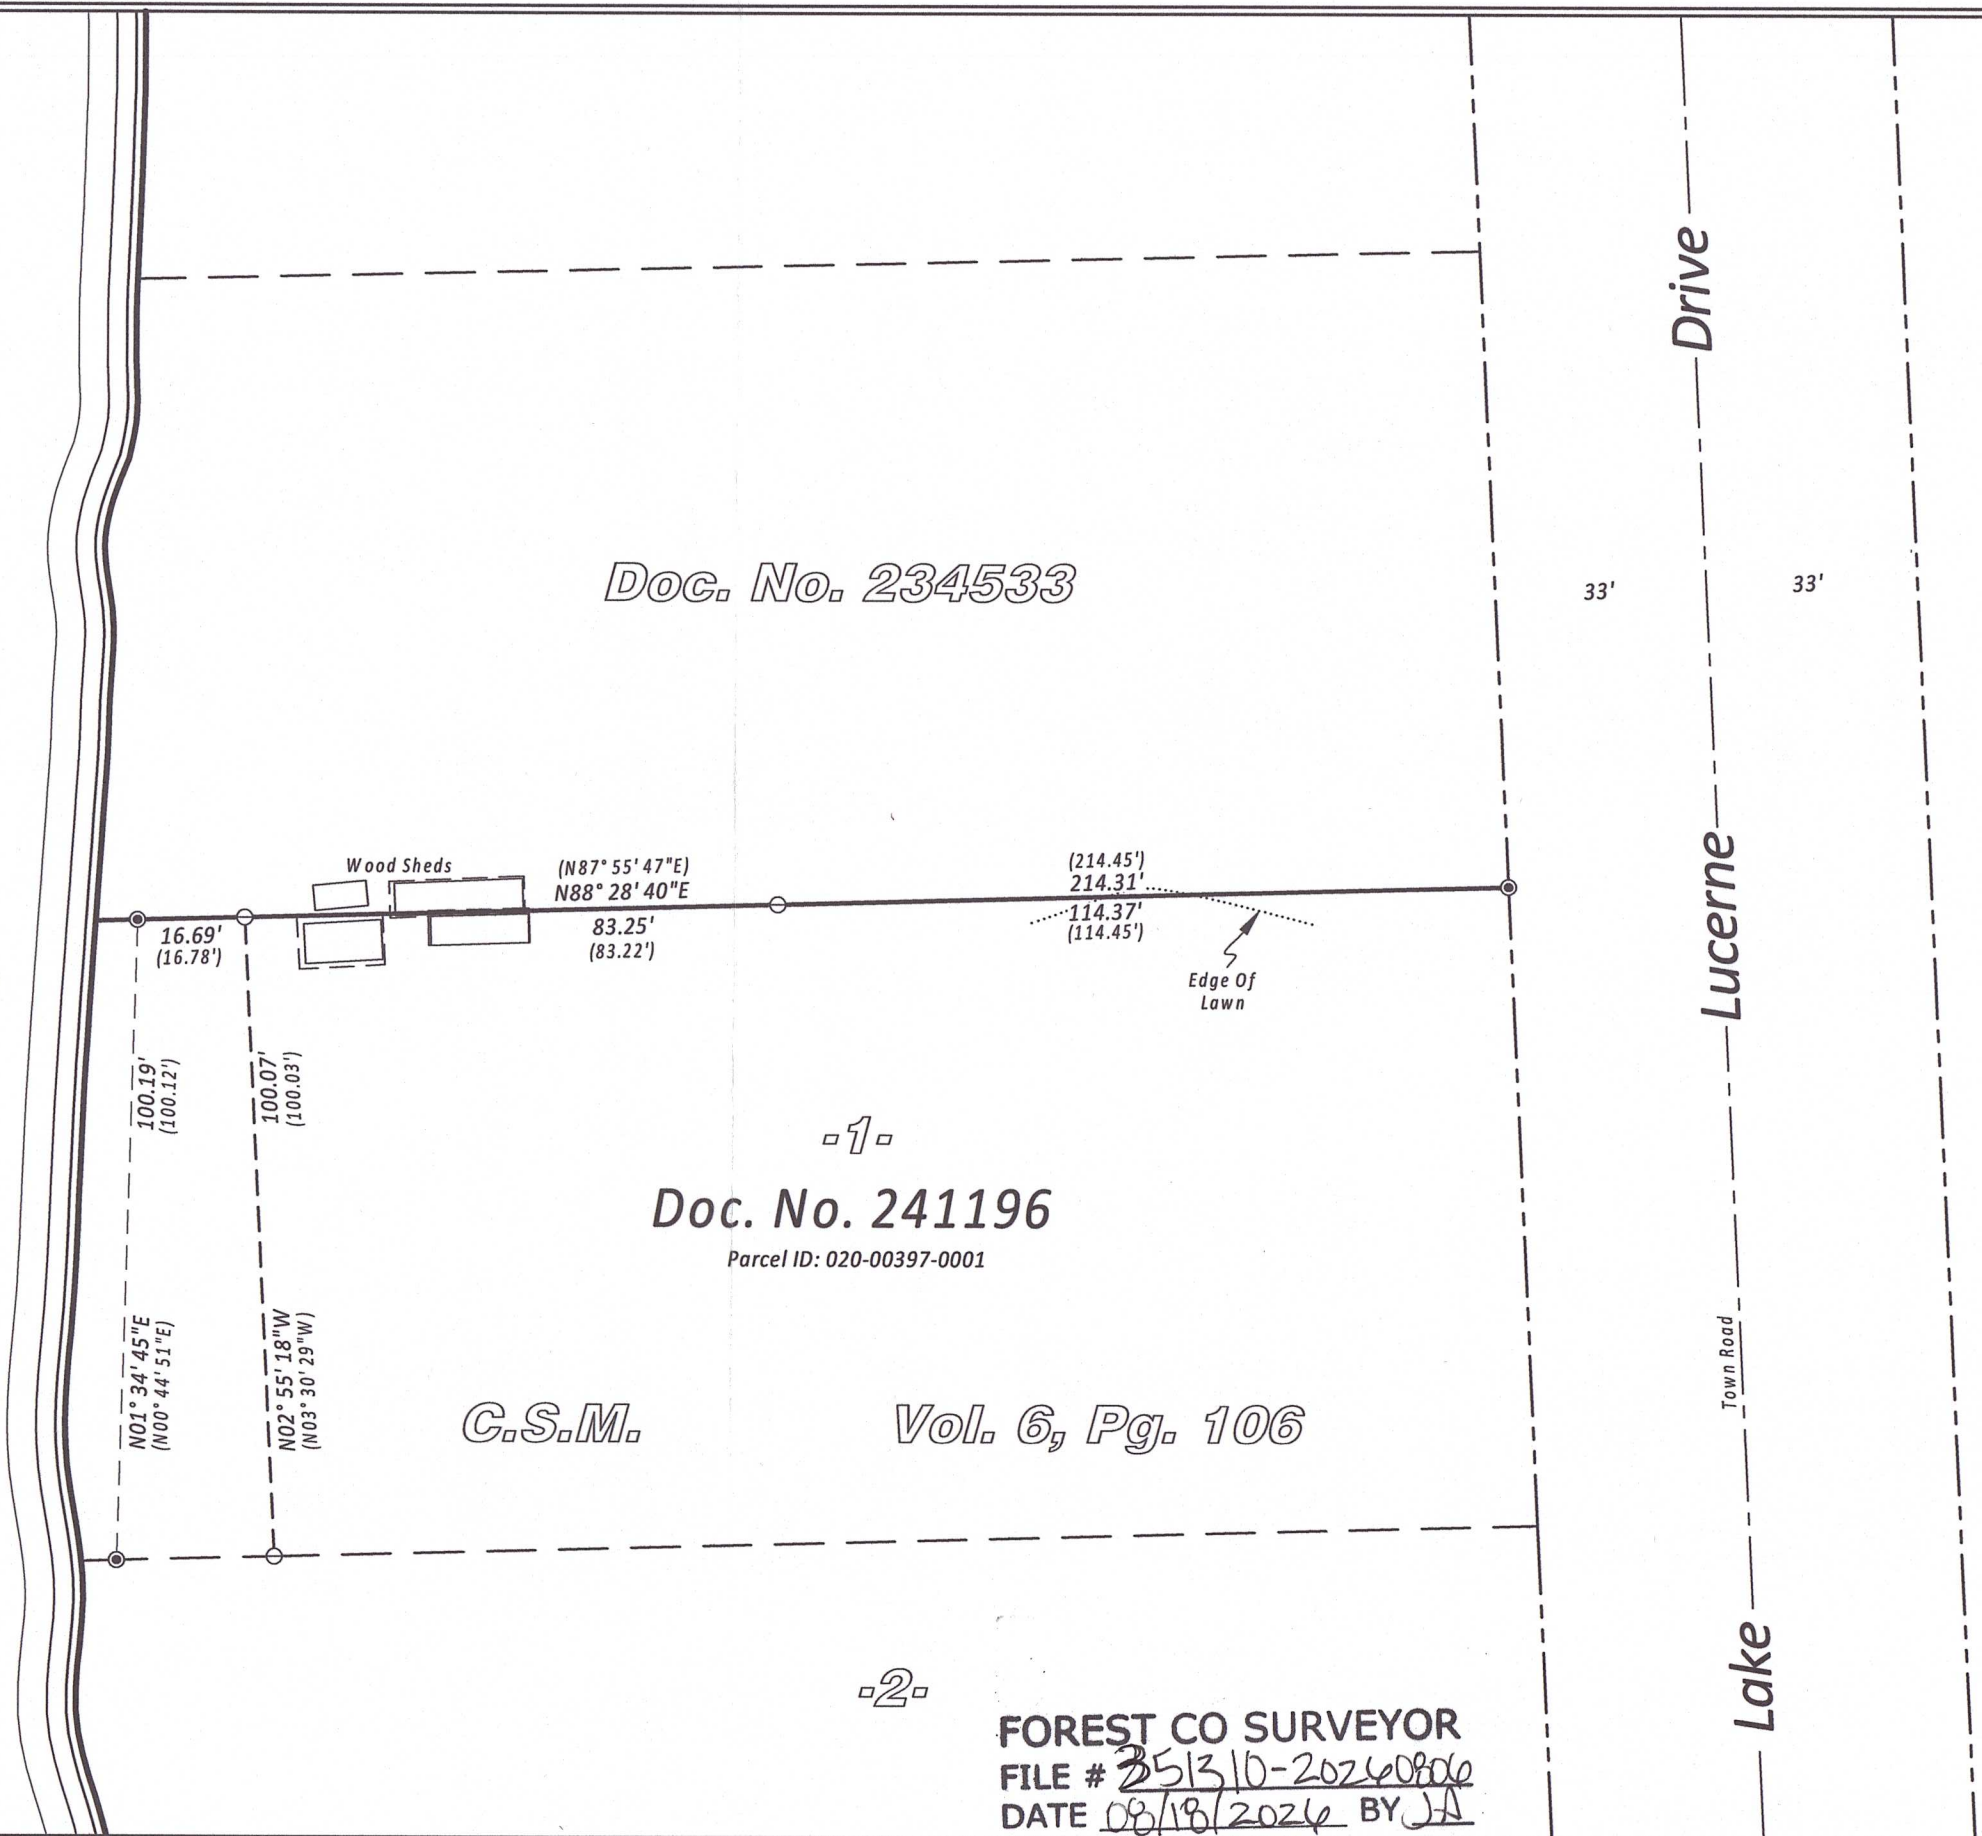

SCALE:	1" = 30'
JOB #:	2026154
DRAWN BY:	BAN
DATE:	08/06/2026

CLIENT:

John Schott

The North line of Lot 1 of
C.S.M. Vol. 6, Pg. 106
Being part of Government Lot 2
Section 10, T 35 N, R 13 E
Town of Lincoln
Forest County, Wisconsin

Arbor Vitae, WI 54568
Phone 715.356.9485

Eagle River, WI 54521
Phone 715.479.2570

mainesandassociates.com

MAINES & ASSOCIATES
Land Surveyors