
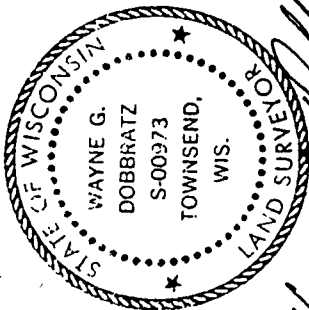


FOREST CO SURVEYOR
 FILE # 351322-19750503
 DATE _____ BY _____

PLAT OF SURVEY

That part of the N.½ of the N.E.¼ of the N.W.¼ of Section 22, Township 35 North, Range 13 East, Excepting the following described portion thereof; Beginning at the intersection of the South line thereof with West line of the newly located County Trunk W, Thence running West along said South line 100.0ft., Thence running North parallel with the West survey line of said newly located Highway W a distance of 50.0 ft., Thence East parallel with said South line to the West line of said newly located Highway W, Thence Southerly 50 ft. to the place of beginning. Subject to Highway and utility reservations and restrictions of record Said description as per Warranty Deed Vol. 106 Records page 127

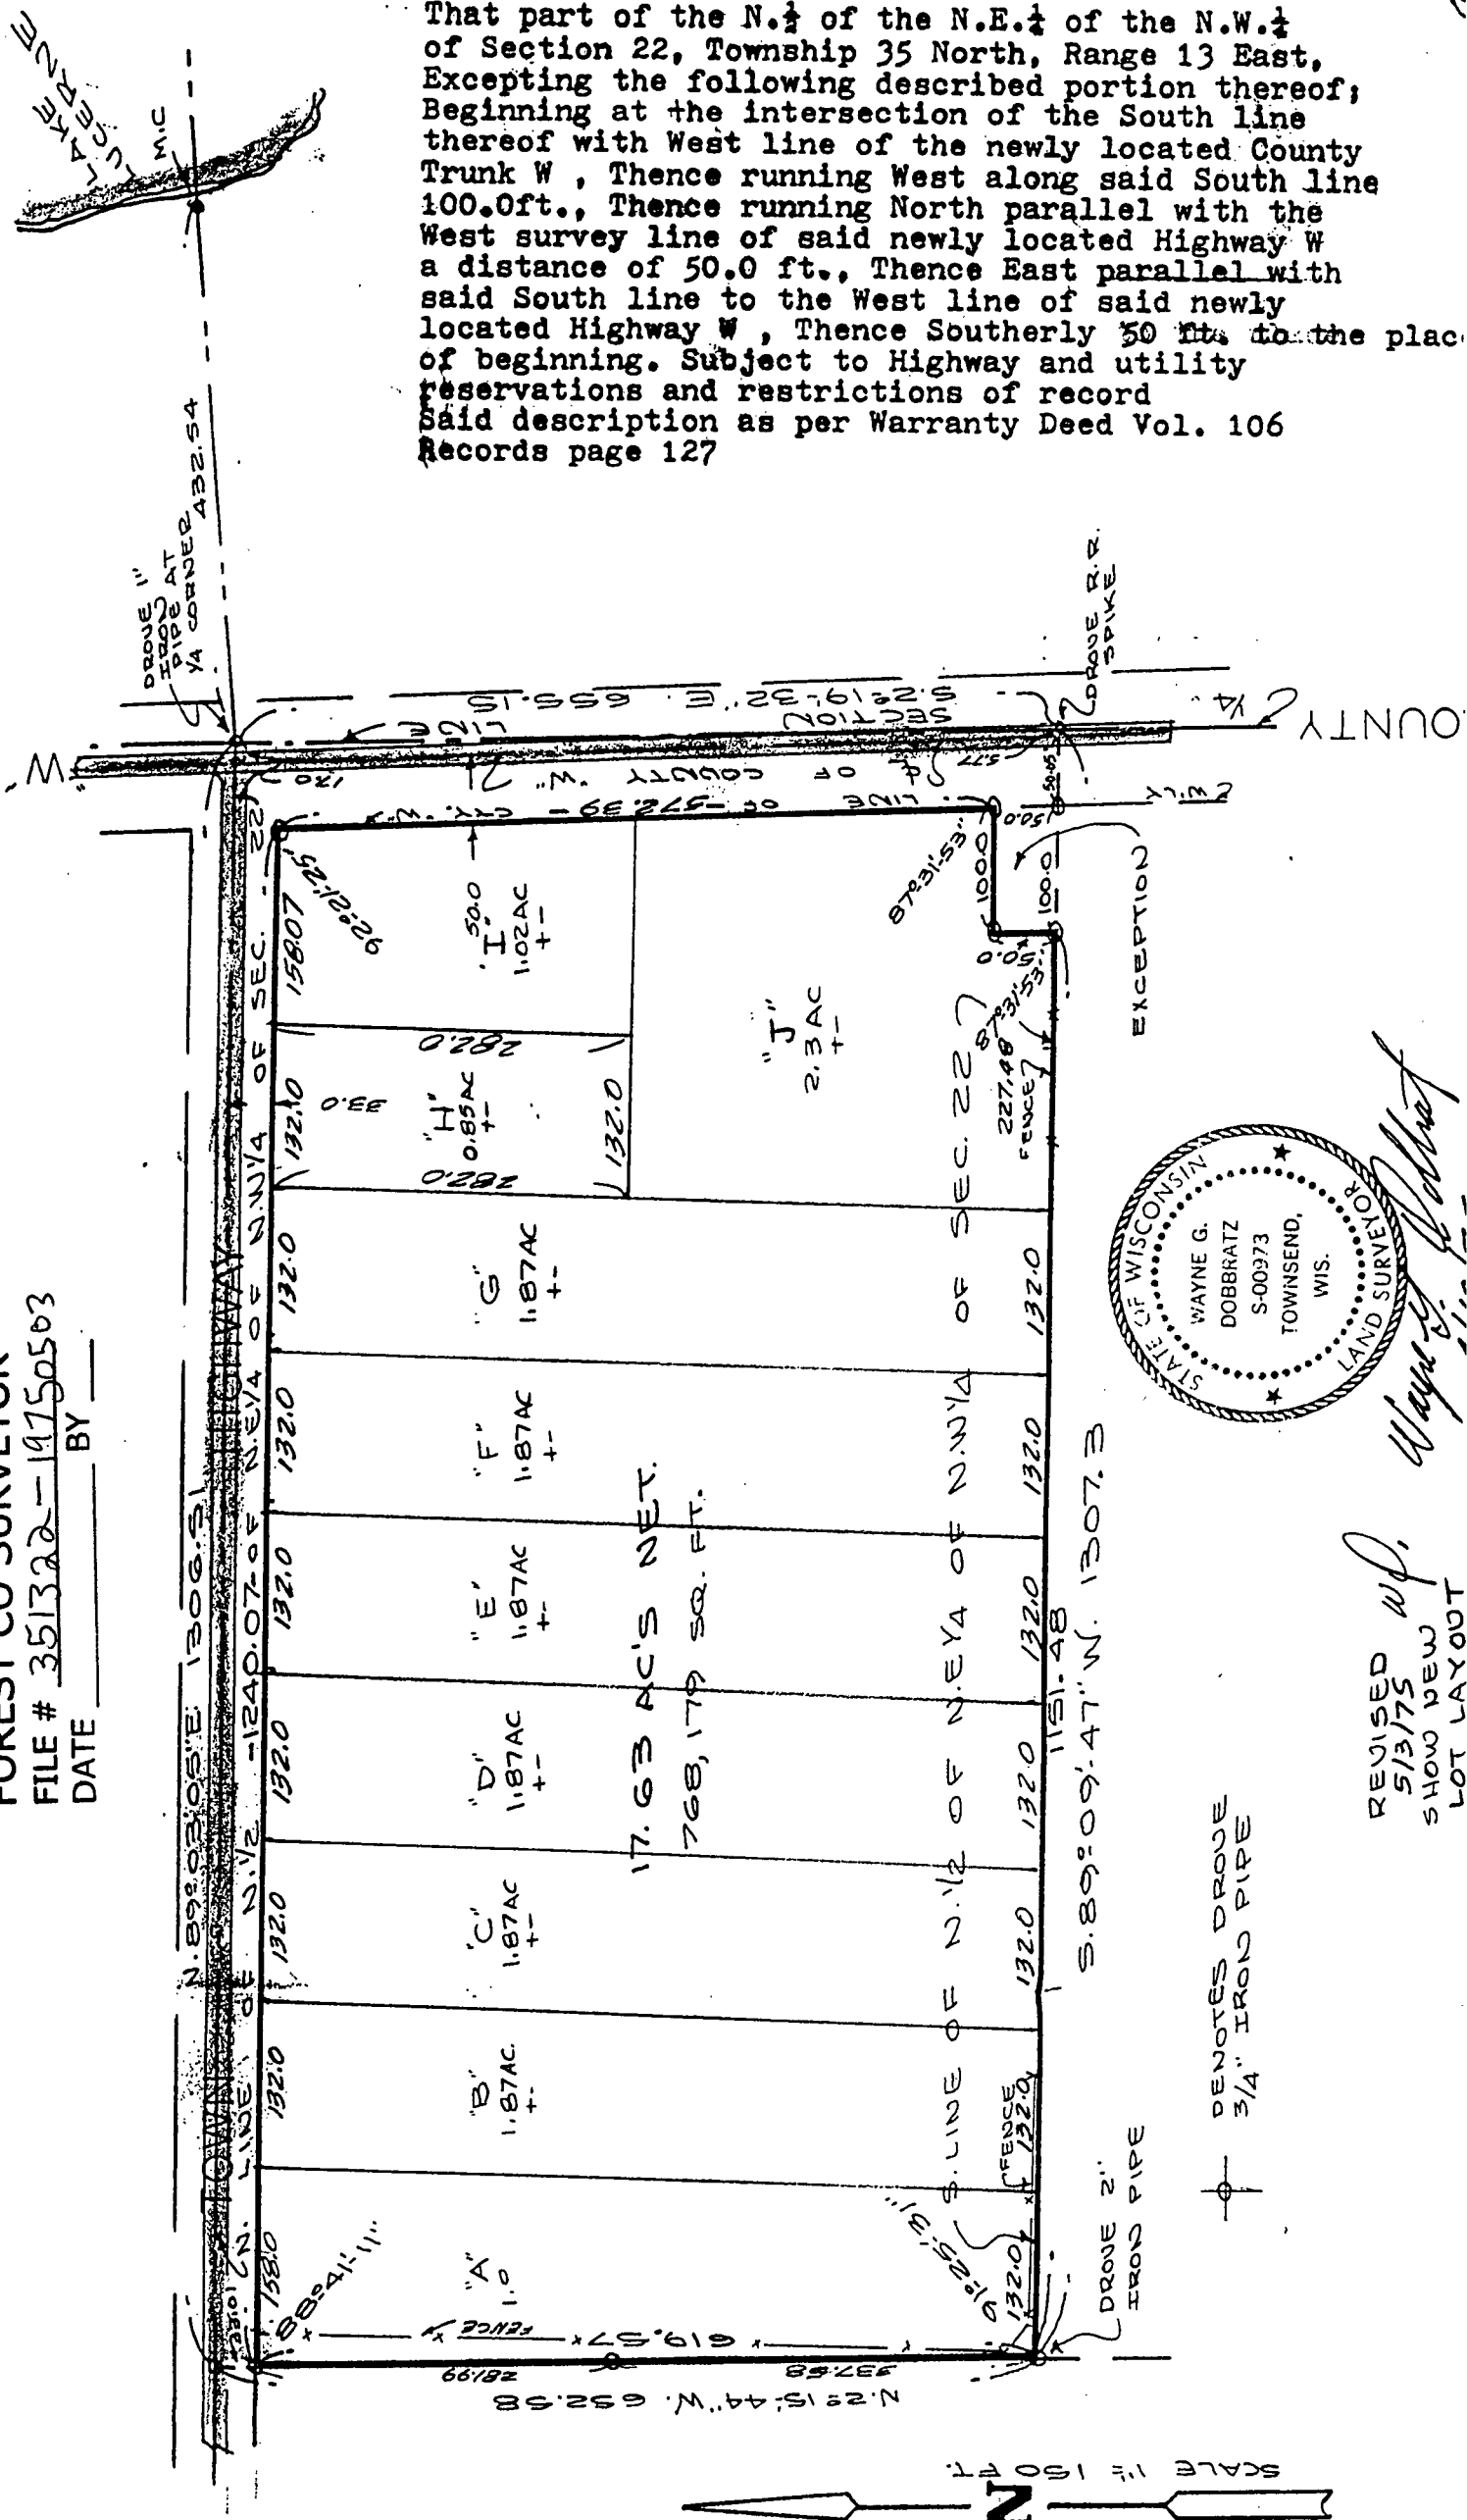

REVISED 5/3/75
 SHOW NEW LOT LAYOUT

--- DENOTES DROVE 3/4" IRON PIPE

SCALE 1" = 150 FT.