

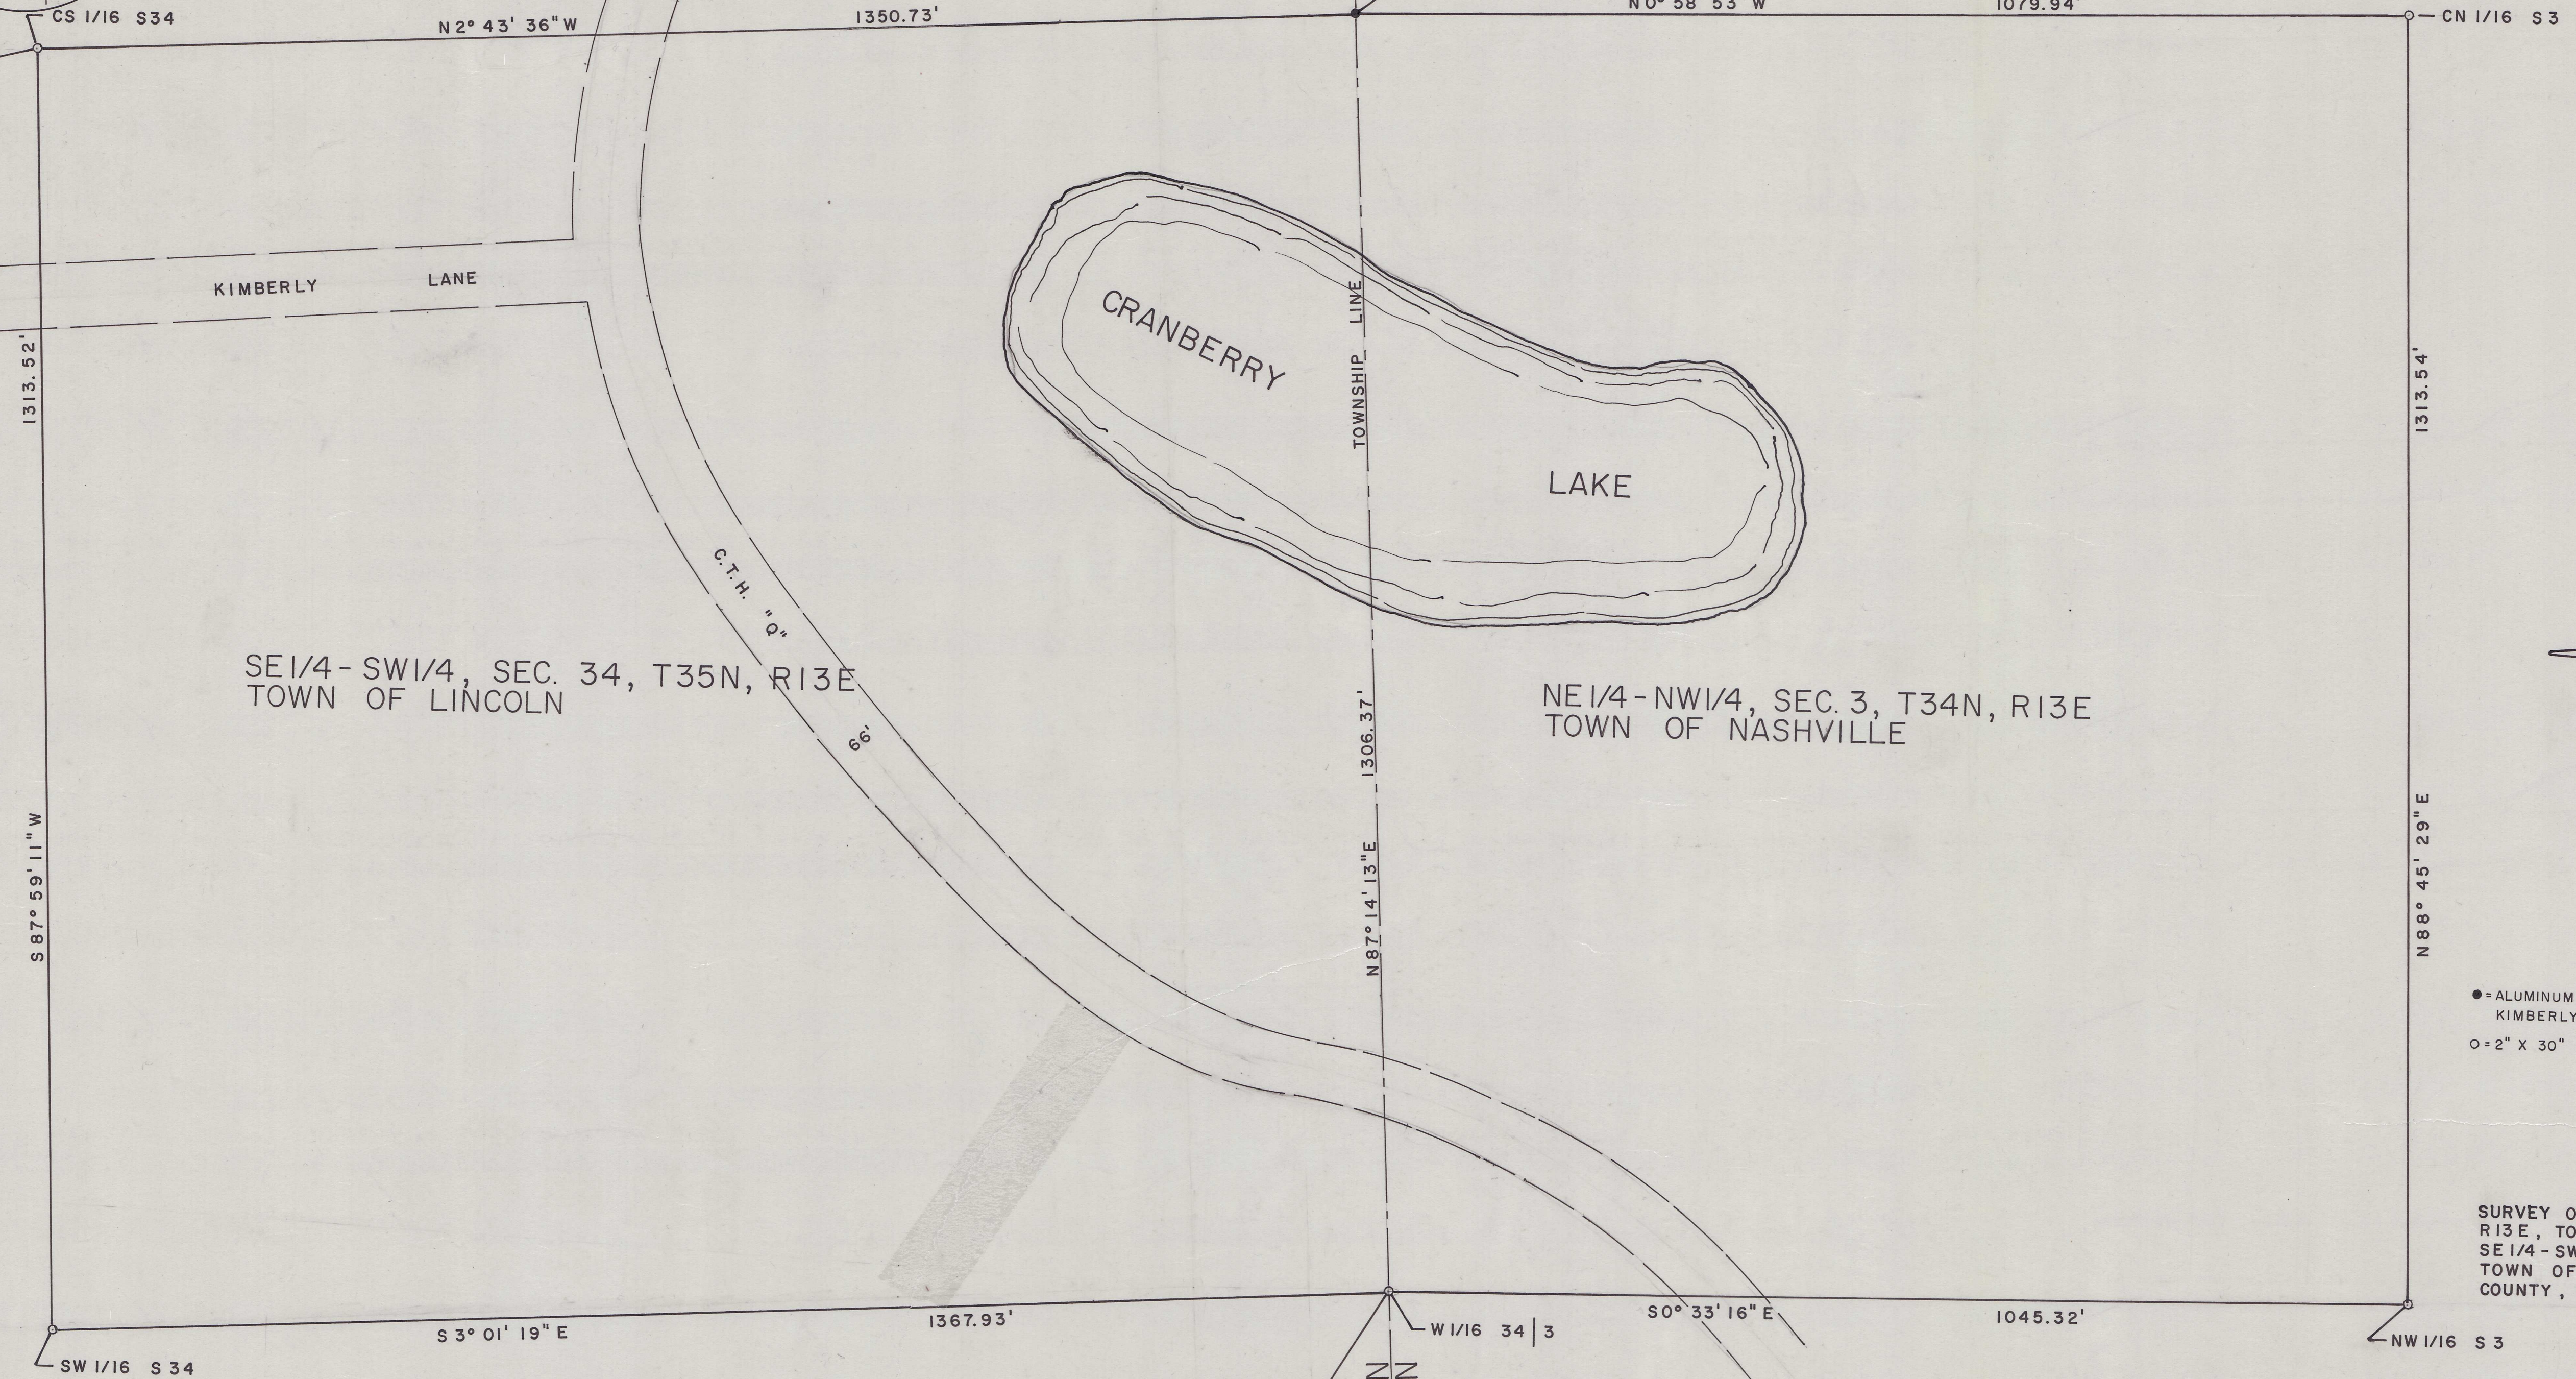
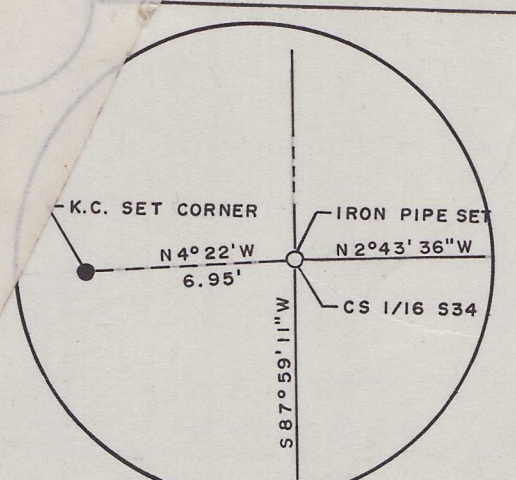


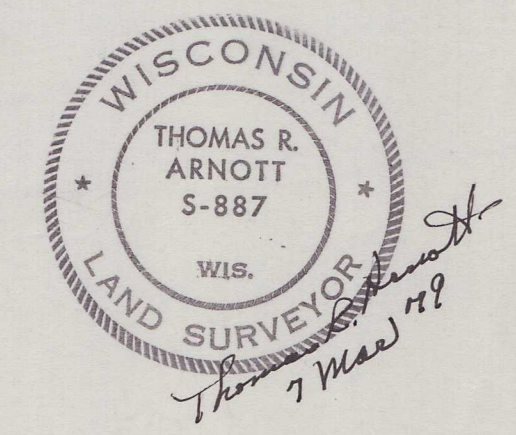


SE 1/4 - SW 1/4, SEC. 34, T35N, R13E
TOWN OF LINCOLN

NE 1/4 - NW 1/4, SEC. 3, T34N, R13E
TOWN OF NASHVILLE

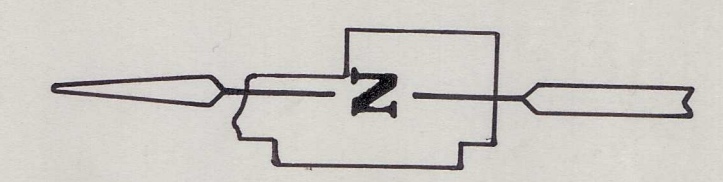

● = ALUMINUM CAPPED MONUMENT SET BY
KIMBERLY - CLARK CORP. AND FOUND IN PLACE.
○ = 2" X 30" IRON PIPE SET DURING THIS SURVEY.

SURVEY OF THE NE 1/4 - NW 1/4, SEC. 3, T34N,
R13E, TOWN OF NASHVILLE AND THE
SE 1/4 - SW 1/4, SEC. 34, T35N, R13E,
TOWN OF LINCOLN, ALL OF FOREST
COUNTY, WISCONSIN.

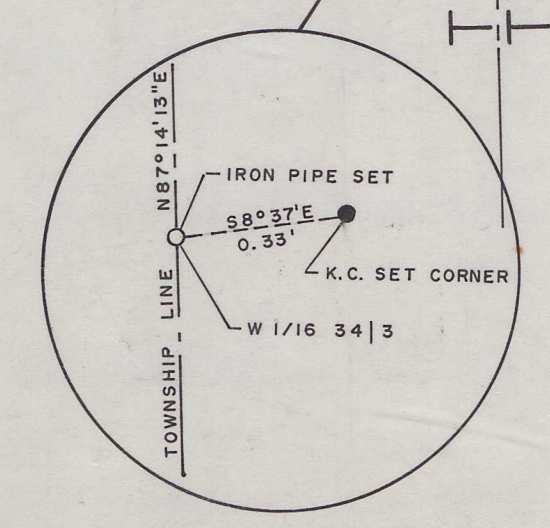

FOREST CO SURVEYOR
FILE # 351334-19710307
DATE 2/3/79 BY KL

THOMAS R. ARNOTT REGISTERED LAND SURVEYOR ROUTE 1, BOX 208 CRANDON, WIS. 54520	
MAP OF SURVEY FOR KIMBERLY - CLARK, INC.	
SCALE: 1" = 100'	DATE: 7 MARCH 1979