



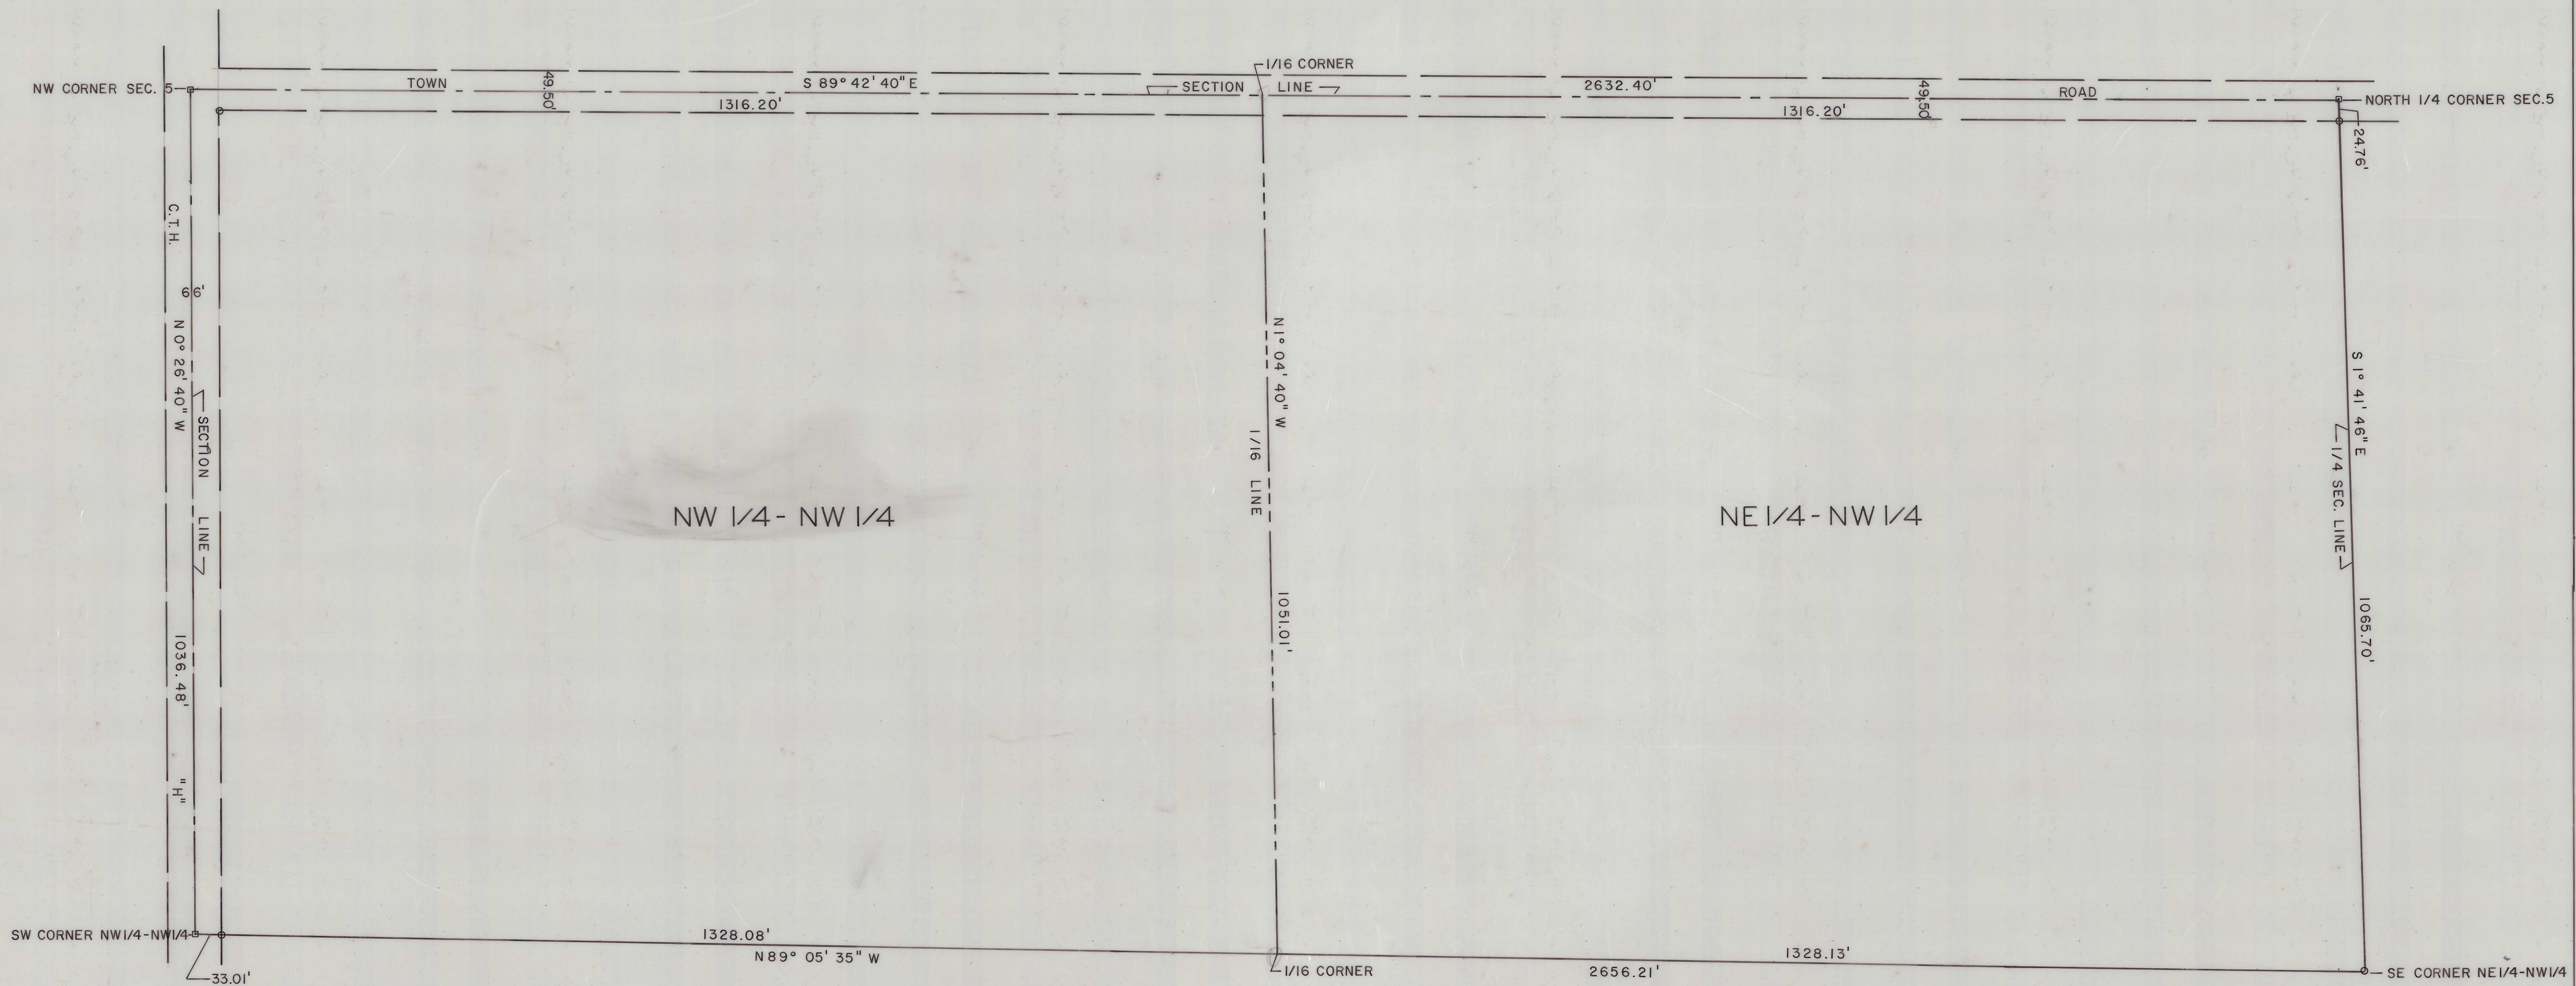

TOTAL ACRES = 63.81
 TOTAL ACRES NOT INCLUDING ROAD R.O.W. = 61.55

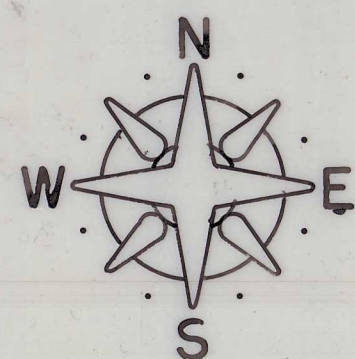

ALL OF THE NW 1/4 - NW 1/4, AND ALL OF THE NE 1/4 - NW 1/4,
 SEC. 5, T35N, R15E, TOWN OF LAONA, FOREST COUNTY,
 WISCONSIN.

Thomas R. Bennett

FOREST CO SURVEYOR
 FILE # 351505-19730402
 DATE 7/5/25 BY LL

THOMAS R. ARNOTT REGISTERED LAND SURVEYOR ROUTE 1, BOX 208 CRANDON, WIS. 54520	
MAP OF SURVEY FOR ALBERT RUCHALSKI	
SCALE: 1" = 100'	DATE: 2 APRIL 1973