



LOCATION \ DESCRIPTION

LOT 17, HAPPY ACRES PLAT, LOCATED IN GOVERNMENT LOT 2, SETION 29, T35N-R15E,
TOWN OF WABENO, FOREST COUNTY, WISCONSIN

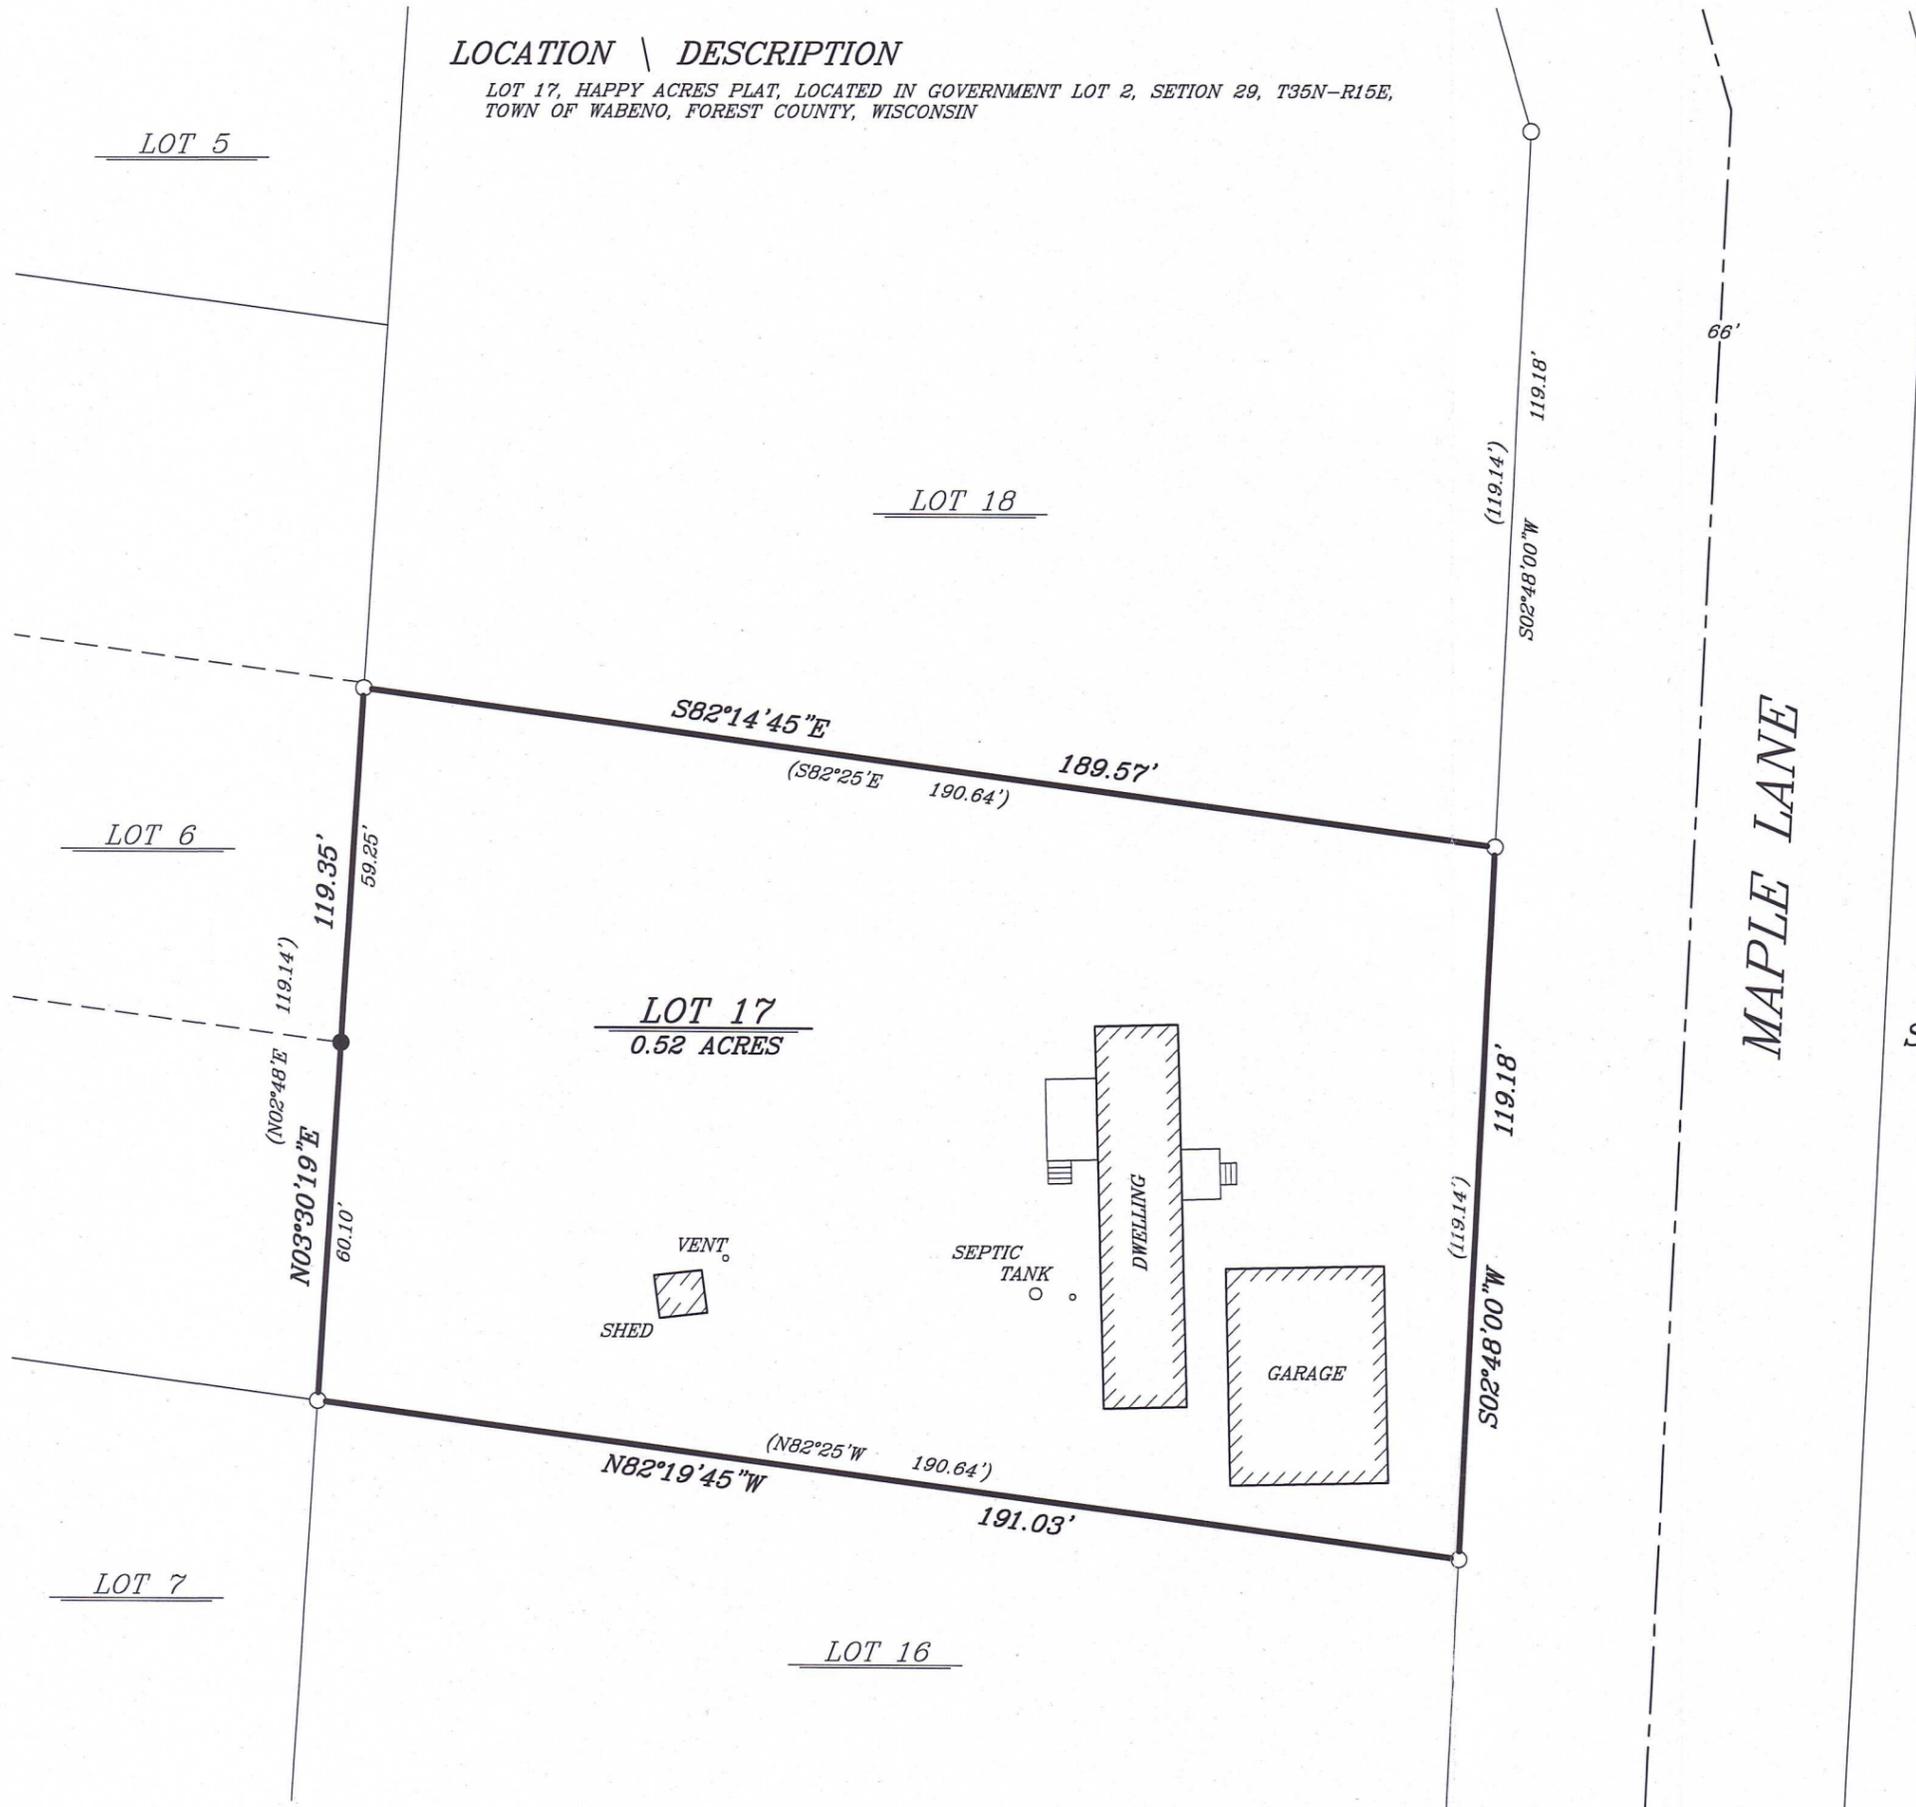

FOREST CO SURVEYOR
FILE # 351529-2022 0630
DATE 02/18/2024 BY JJ

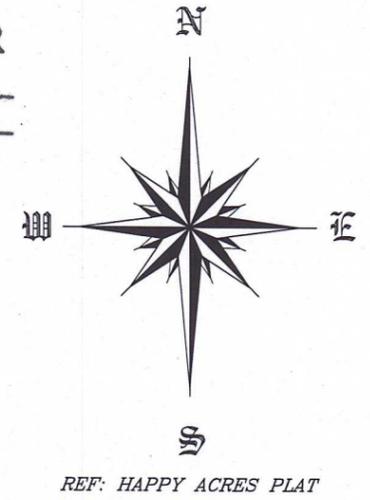

LEGEND

- FOUND 1" PIPE
 - FOUND 1 1/2" PIPE
- SCALE: 1" = 30'
DATE: JUNE 30th, 2022 A.D.
FIELDWORK PERFORMED ON JUNE 30th, 2022 A.D.
-

SURVEYORS' CERTIFICATE

I, JEFFREY M. LIEUWEN, PROFESSIONAL LAND SURVEYOR, S-2617, HEREBY CERTIFY THAT I HAVE SURVEYED AND MAPPED THE HEREON DESCRIBED AND DEPICTED LANDS TO MY BEST KNOWLEDGE AND BELIEF.

Jeffrey M. Lieuwen
JEFFREY M. LIEUWEN PLS 2617



ROB KAMPS LAND SURVEYING
JEFFREY M. LIEUWEN, PLS
P.O. BOX 303
CRIVITZ, WISCONSIN 54114-0303
robkampslandsurveying@gmail.com

SURVEYED BY THE ORDER OF:
JOEL DINY
P.O. BOX 192
WABENO, WISCONSIN 54566

KAMPS OFFICE MAP NUMBER

22-6285