


FOREST CO SURVEYOR
 FILE # 351531 - 20211006
 DATE 02/08/2024 BY JA

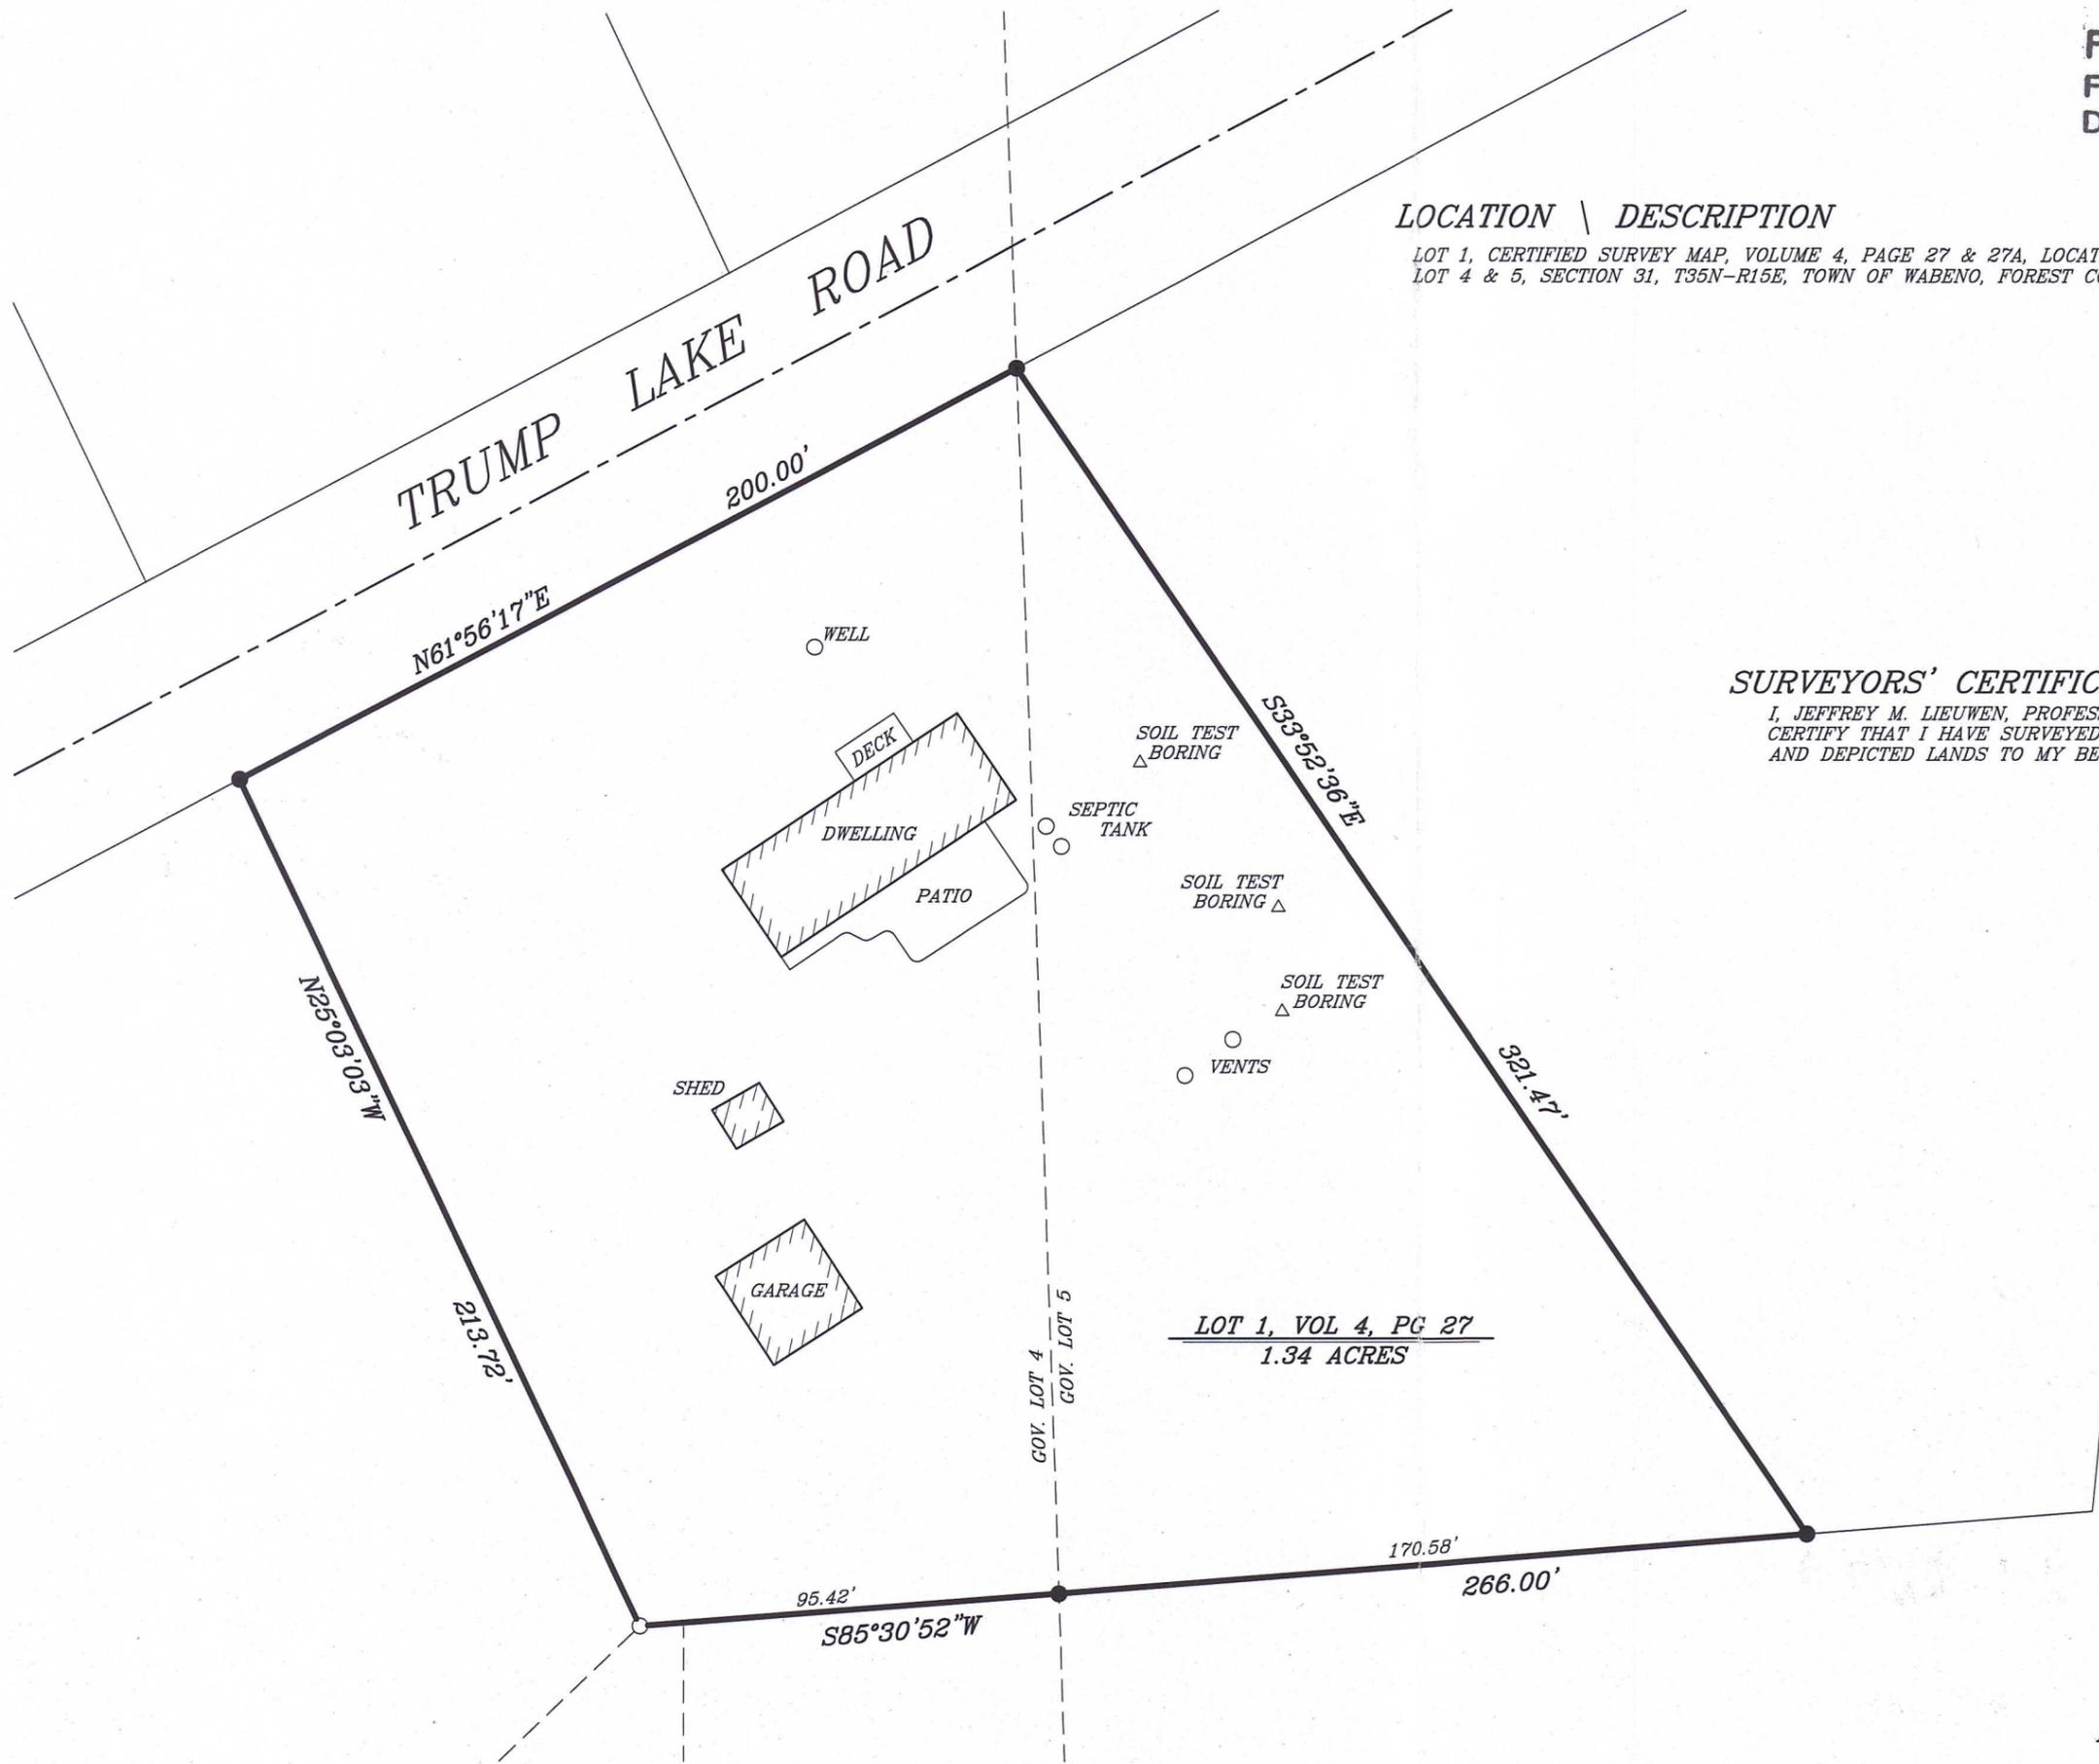


LOCATION \ DESCRIPTION

LOT 1, CERTIFIED SURVEY MAP, VOLUME 4, PAGE 27 & 27A, LOCATED IN GOVERNMENT
 LOT 4 & 5, SECTION 31, T35N-R15E, TOWN OF WABENO, FOREST COUNTY, WISCONSIN



SURVEYORS' CERTIFICATE

I, JEFFREY M. LIEUWEN, PROFESSIONAL LAND SURVEYOR, S-2617, HEREBY
 CERTIFY THAT I HAVE SURVEYED AND MAPPED THE HEREON DESCRIBED
 AND DEPICTED LANDS TO MY BEST KNOWLEDGE AND BELIEF.

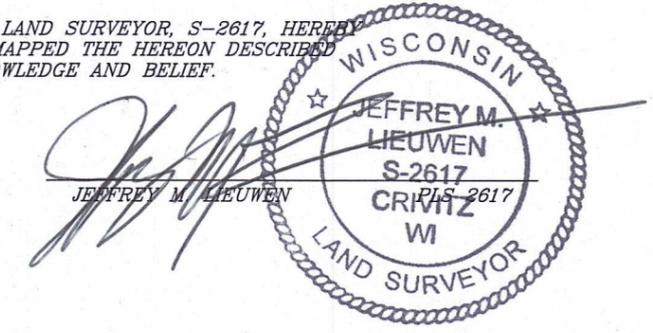

LEGEND

- FOUND 1" PIPE
 - FOUND 1 1/4" PIPE
- SCALE: 1" = 40'
 DATE: OCTOBER 6th, 2021 A.D.
 FIELDWORK PERFORMED ON OCTOBER 6th, 2021 A.D.
-

ROB KAMPS LAND SURVEYING
 JEFFREY M. LIEUWEN, PLS
 P.O. BOX 303
 CRIVITZ, WISCONSIN 54114-0303
 robkampslandsurveying@gmail.com

SURVEYED BY THE ORDER OF:
 KEN & JEAN JACOBS
 5038 SOUTH 19th STREET
 MILWAUKEE, WISCONSIN 53221