
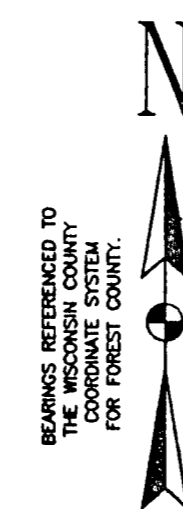
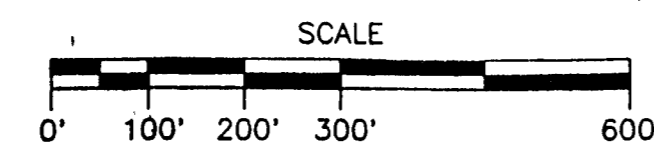


LOT	AREA
1	0.93 ACRE ±
2	0.89 ACRE ±
3	0.84 ACRE ±
4	0.96 ACRE ±
5	1.52 ACRES ±
6	1.55 ACRES ±
7	1.66 ACRES ±
8	3.43 ACRES ±
9	2.24 ACRES ±
10	2.00 ACRES ±
11	1.66 ACRES ±
12	2.08 ACRES ±
13	1.57 ACRES ±
14	1.87 ACRES ±
15	2.14 ACRES ±
16	3.21 ACRES ±
17	1.75 ACRES ±
18	1.30 ACRES ±
19	1.81 ACRES ±
20	1.51 ACRES ±
21	1.53 ACRES ±
22	1.56 ACRES ±
23	1.67 ACRES ±
24	1.65 ACRES ±
25	1.57 ACRES ±
26	3.10 ACRES ±
27	3.34 ACRES ±
28	1.56 ACRES ±
29	1.37 ACRES ±
30	1.34 ACRES ±

LOT	AREA
31	5.6 ACRE ±
32	9.2 ACRE ±
33	6.4 ACRE ±
34	6.8 ACRE ±
35	6.3 ACRES ±
36	6.4 ACRES ±
37	6.0 ACRES ±
38	6.1 ACRES ±
39	5.7 ACRES ±
40	5.7 ACRES ±
41	5.8 ACRES ±
42	5.9 ACRES ±
43	5.9 ACRES ±
44	6.1 ACRES ±
45	6.5 ACRES ±
46	7.3 ACRES ±
47	9.3 ACRES ±
48	21.4 ACRES ±
49	10.0 ACRES ±
50	9.0 ACRES ±
51	9.4 ACRES ±
52	9.5 ACRES ±
53	19.0 ACRES ±
54	5.8 ACRES ±
55	9.1 ACRES ±
56	15.5 ACRES ±

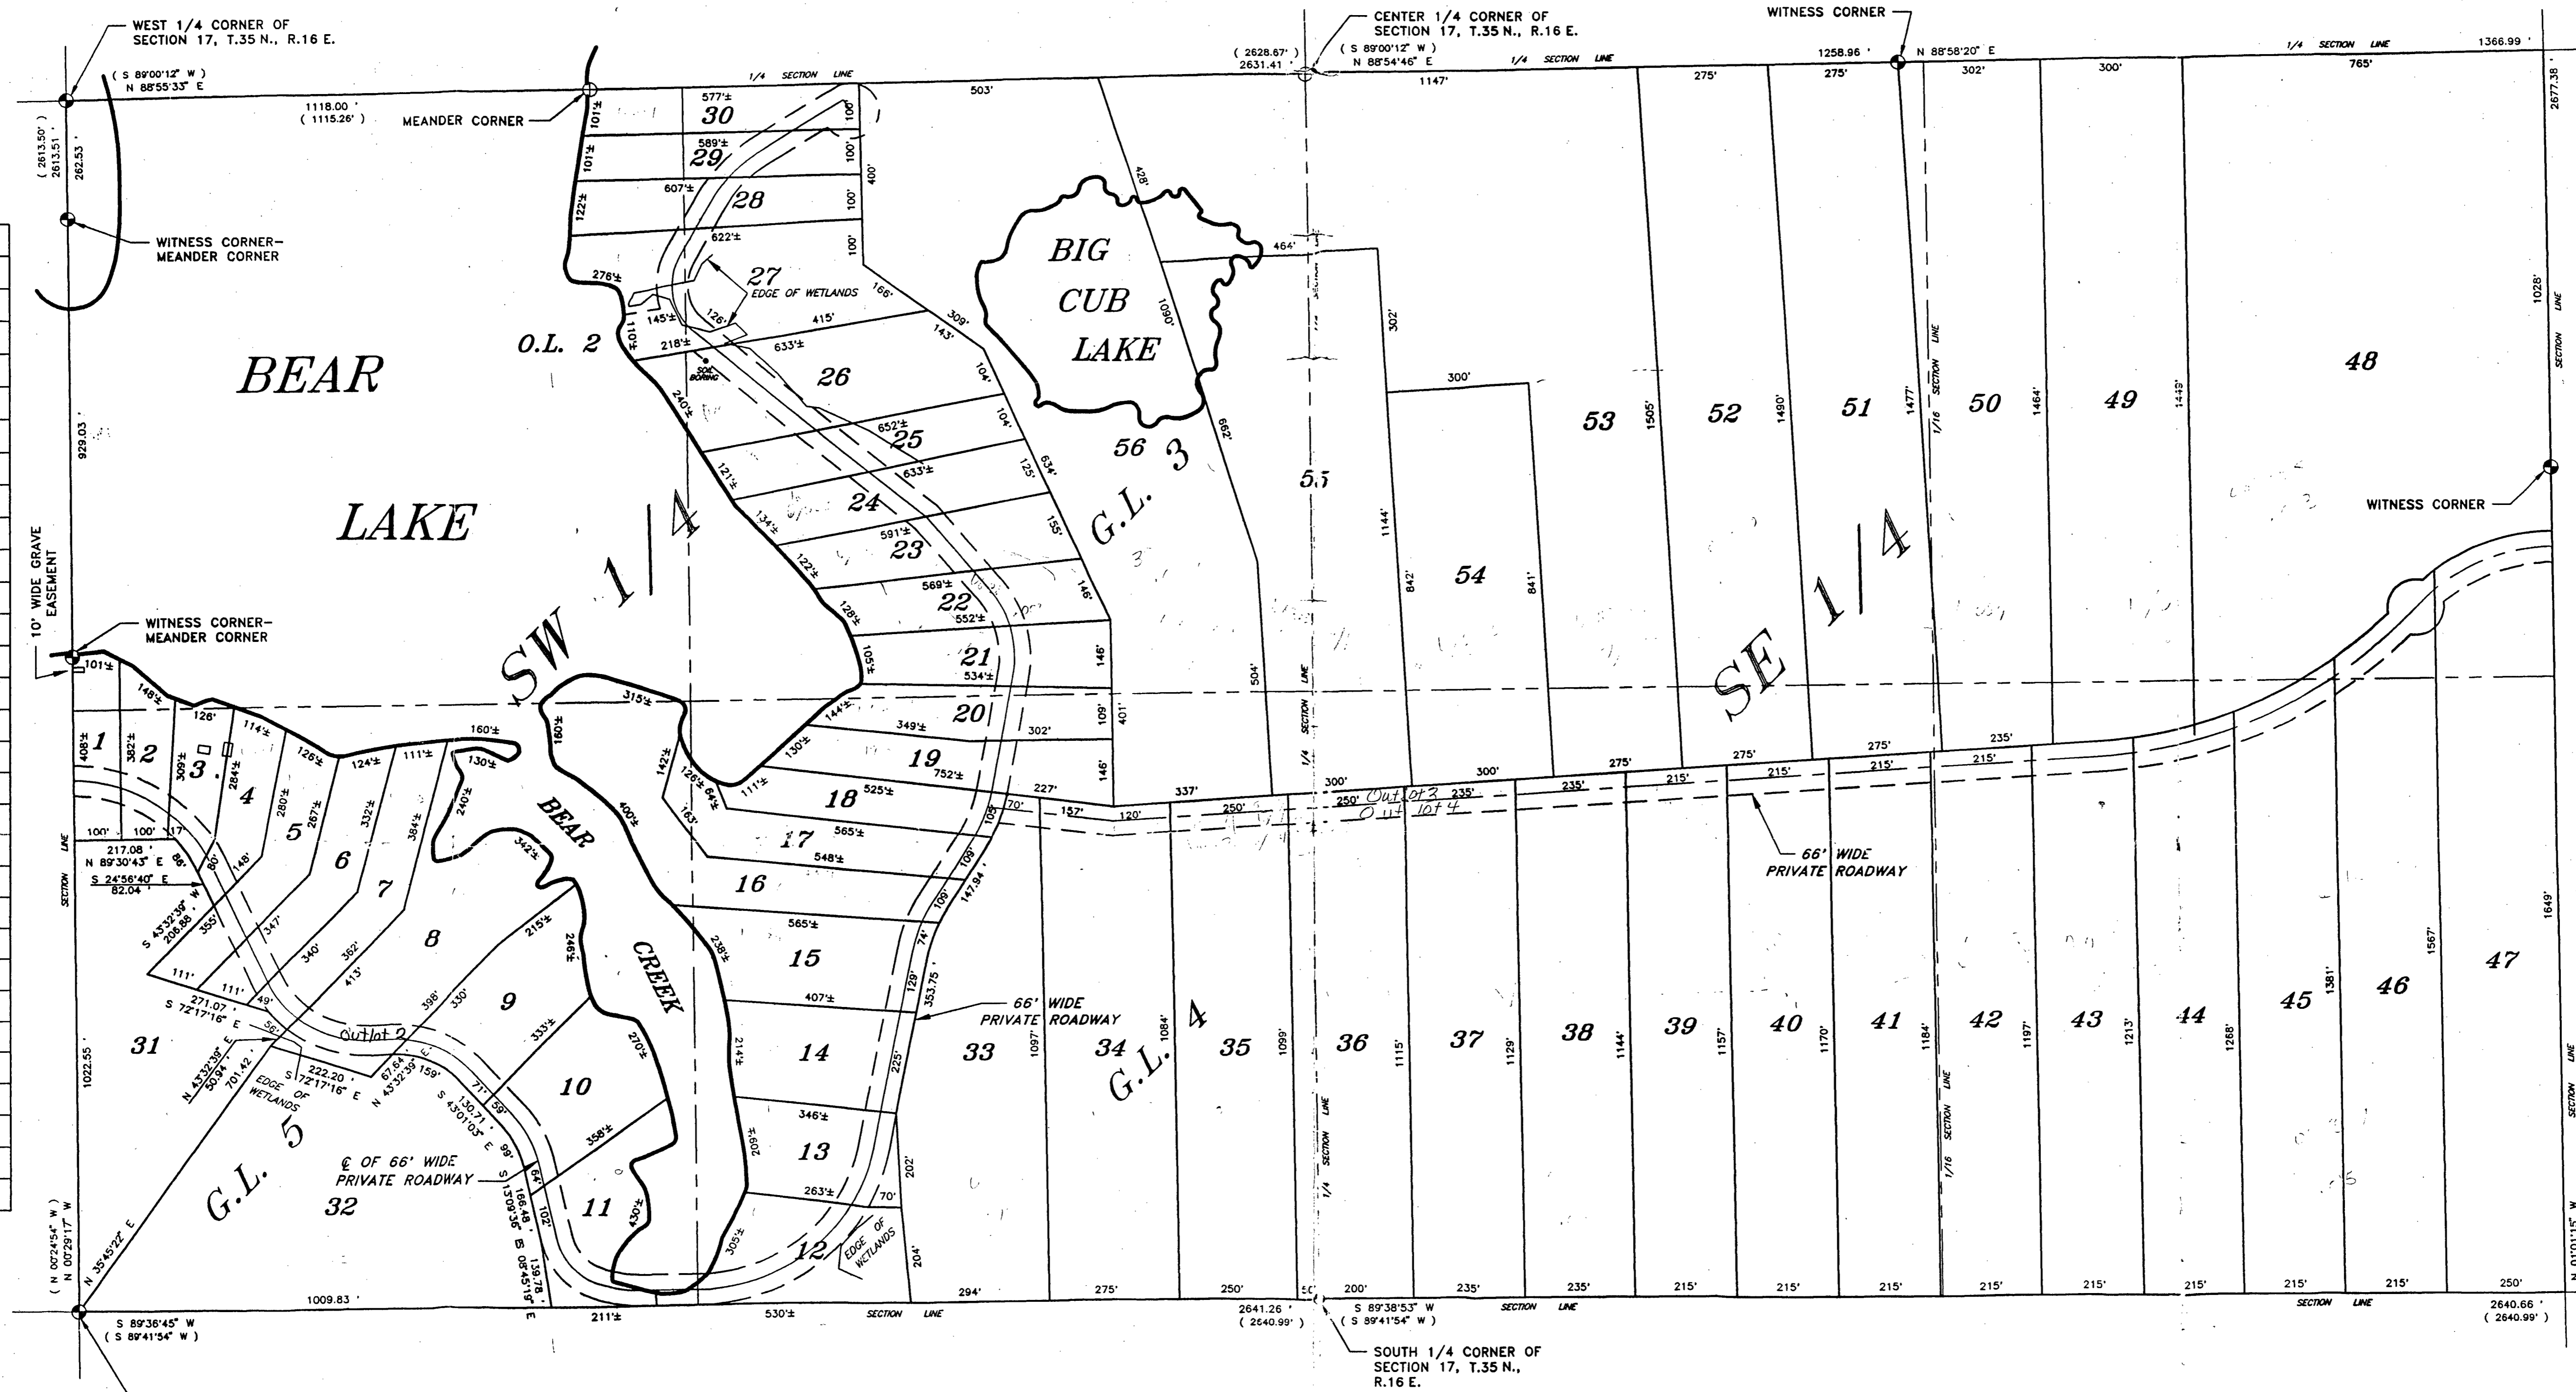

17-35-16