



FOREST CO SURVEYOR  
 FILE # 361207-19981008  
 DATE \_\_\_\_\_ BY \_\_\_\_\_

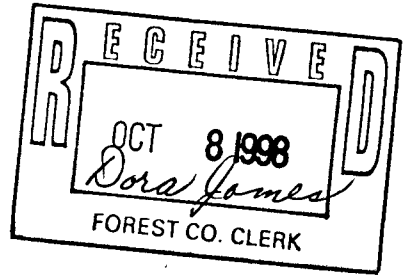

**SECTION 7**  
**TOWNSHIP 36 NORTH, RANGE 12 EAST**  
**TOWN OF CRANDON, FOREST COUNTY, WISCONSIN.**

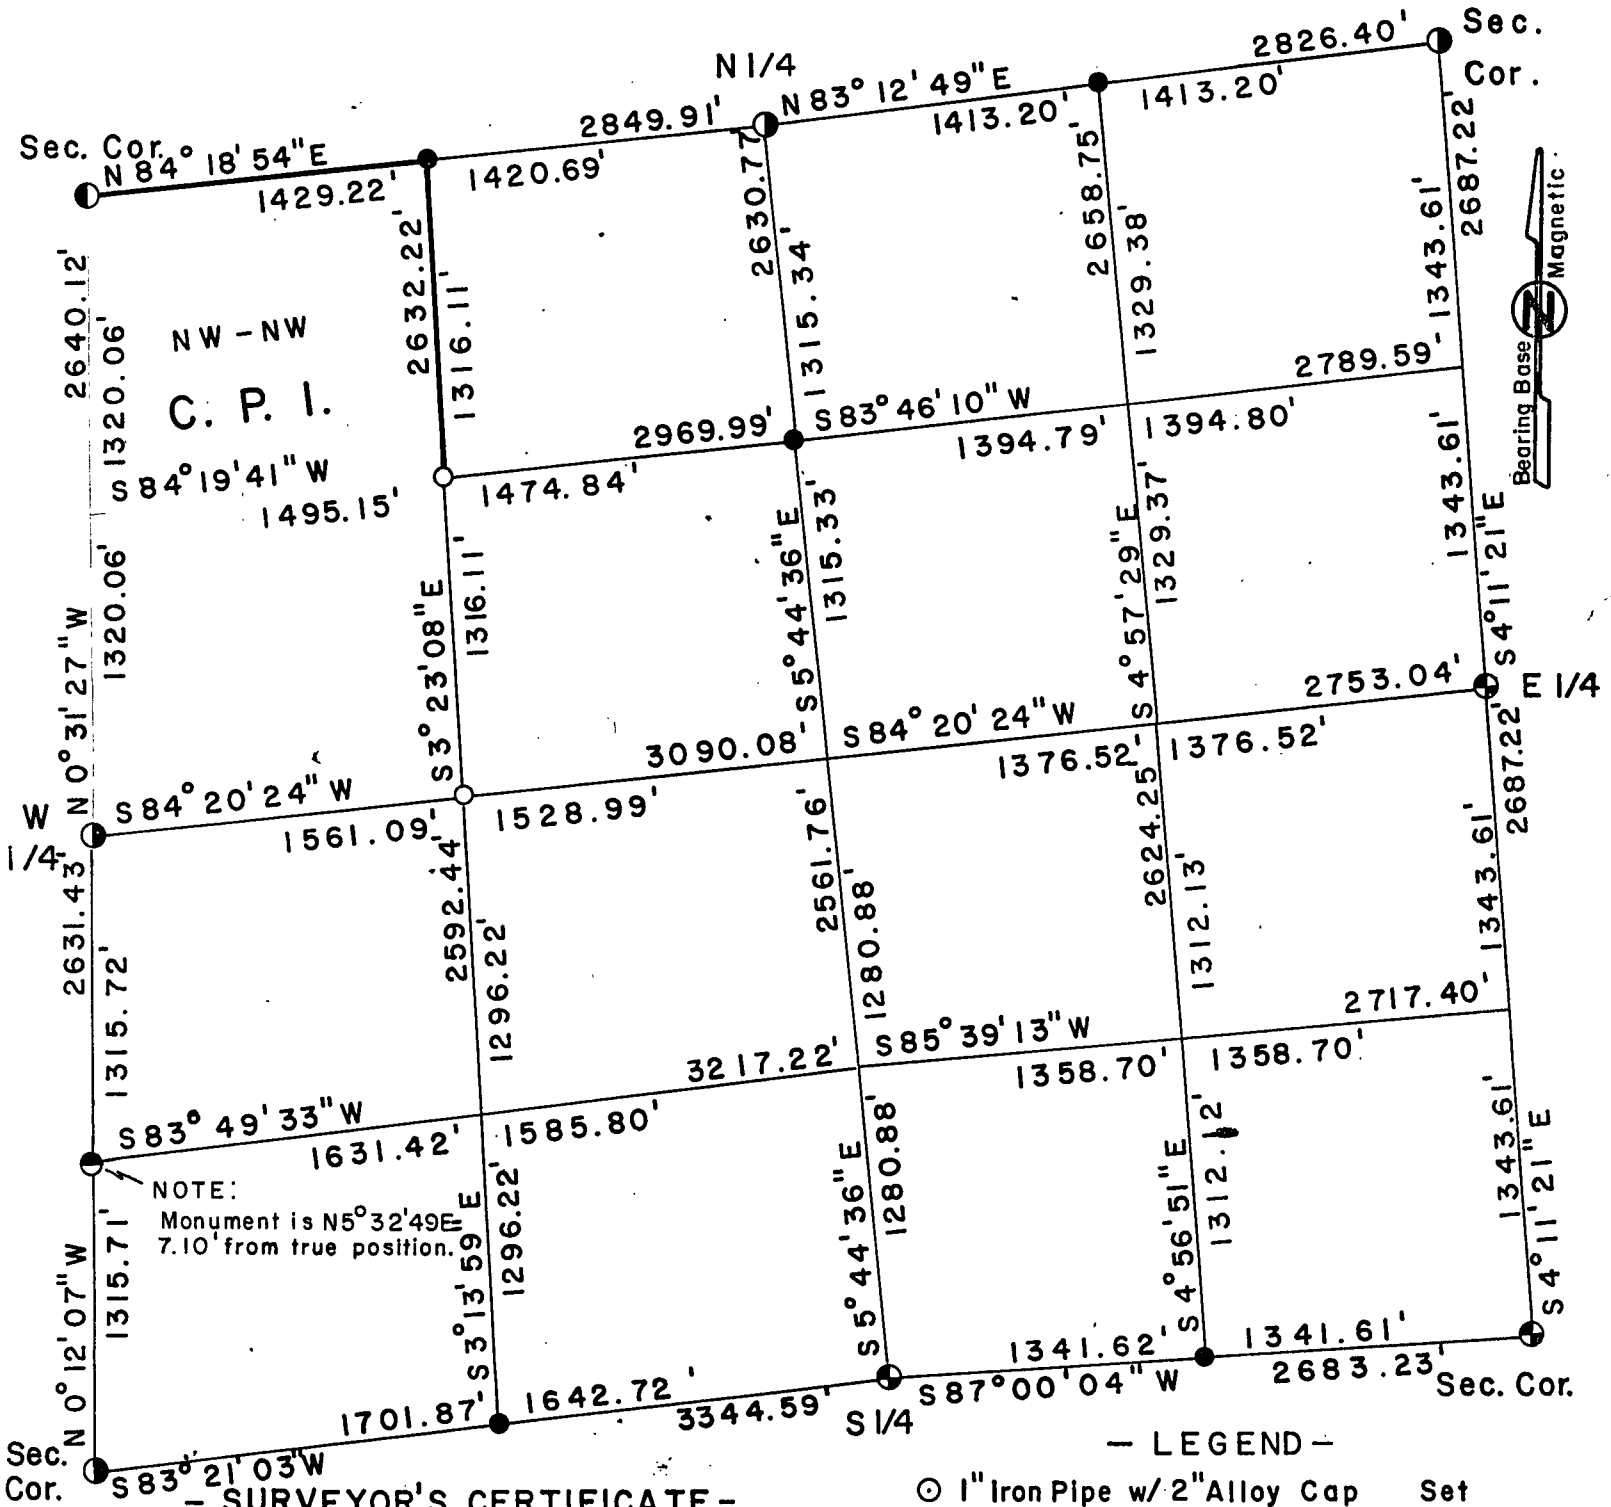


**- SURVEYOR'S CERTIFICATE -**

I, Glen Barker, authorized by Consolidated Papers Inc., hereby certify that these above described lines and parcels were surveyed under my direction and that the survey is correct to the best of my knowledge and belief.

Certified at Rhinelander

Date: 10-8-98  
Glen Barker  
 Glen Barker W.R.L.S. No 1682

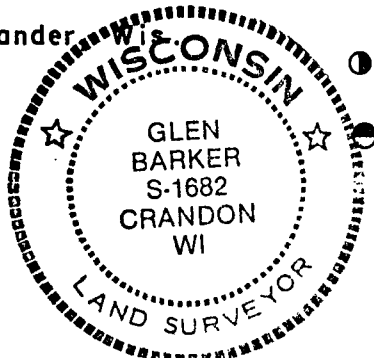

- LEGEND -**
- 1" Iron Pipe w/ 2" Alloy Cap Set
  - 1" Iron Pipe Set
  - ⊕ 2-1/4" Alum. Pipe w/ 3-1/4" Alloy Cap Set
  - ⊙ 2-1/2" Iron Pipe w/ Brass Cap Found
  - ⊖ 2-1/4" Alum. Pipe w/ 3-1/4" Alloy Cap Found

SCALE: 1"=800'