


12-9-08

# PLAT OF SURVEY

THE NW 1/4 OF SECTION 13, T36N, R12E,  
TOWN OF CRANDON, FOREST COUNTY, WISCONSIN

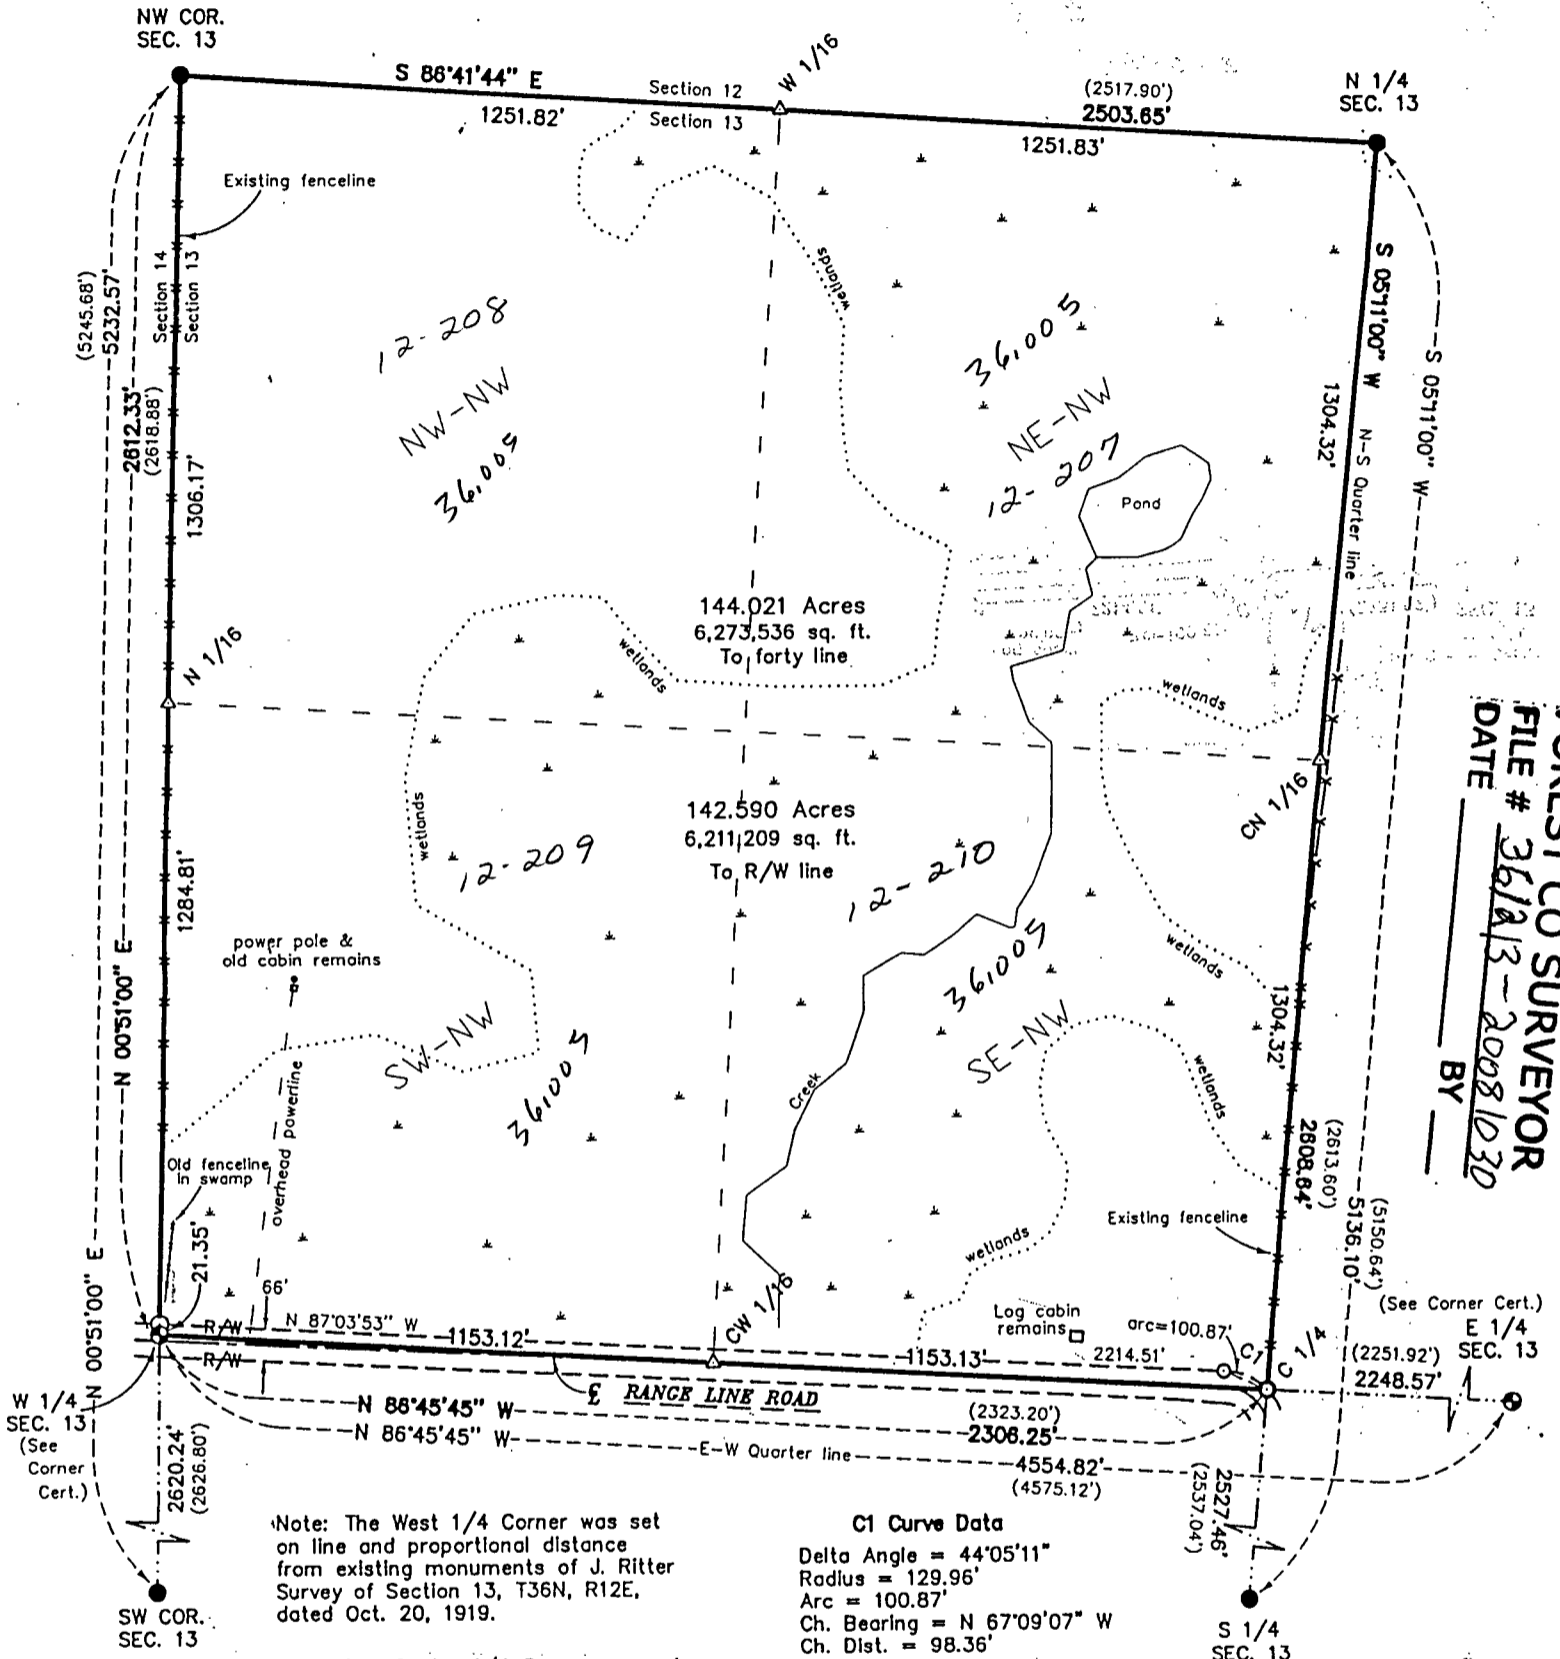

**FOREST CO SURVEYOR**  
FILE # 361213-20081030  
DATE 10/30/08  
BY \_\_\_\_\_



Bearings are referenced to the Forest County Grid.

**SURVEYOR'S CERTIFICATE:**  
I, Michael A. Tremel, Registered Land Surveyor, HEREBY certify that by the order of Barbara Zavrel: I have surveyed and mapped the hereon described and depicted lands and the within map is a true and correct representation of the lands surveyed to the best of my knowledge and belief.

<b>Legend:</b>	● EXISTING 1 1/4" IRON PIPE	400	0	400	800
	○ SET 2 1/2" FOREST CO. ALUM. PIPE MONUMENT				
	○ SET 2" X 30" IRON PIPE	▲ WETLANDS			
	○ SET 1" X 36" IRON PIPE	( ) RECORDED AS			
	○ SET 1" X 20" IRON PIPE	△ COMPUTED POSITION			

Scale: 1" = 400'