
~PLAT OF SURVEY~

LANDS BEING PART OF GOVERNMENT LOT 1, SECTION 16 TOWN 36 NORTH, RANGE 12 EAST, TOWN OF CRANDON, FOREST COUNTY, WISCONSIN

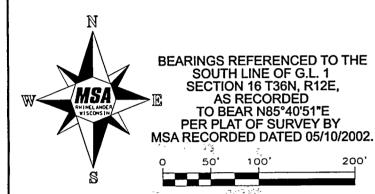

SEE DESCRIPTION ON SEPERATE PAGE

LEGEND

- 4 1 1/2" IRON PIPE, FOUND
- ♠ 1 1/4" IRON PIPE, FOUND
- ♦ 1" DIA. X 4' LONG I.P., SET
- O 3/4" DIA. X 18" LONG I.R. WIEGHING 1.5 LBS/LIN. FT, SET
- **▲ CALCULATED POSITION**
- (D) DESCRIBED

PROFESSIONAL SERVICES

I, EUGENE C. UTTECH, REGISTERED LAND SURVEYOR OF THE STATE OF WISCONSIN, HEREBY CERTIFY TO MY CLIENT, JEROME J. PETONQUOT, OWNER, UNDER WHOSE DIRECTION I PERFORMED THE ATTACHED PLAT OF SURVEY. THAT I HAVE SURVEYED AND MAPPED THE PARCEL SHOWN, THAT THE EXTERIOR BOUNDARIES OF SAID PARCEL ARE TRUE AND CORRECT, THAT I HAVE COMPLIED WITH CHAPTER A E7 OF THE WISCONSIN ADMINISTRATIVE CODE TO THE BEST OF MY KNOWLEDGE AND BELIEF.


IO INC DESI OF MI KI	TOWERDGE AND BELIEF.	
	PLAT OF SURVEY	
PROJECT NO. 11241000	SCALE: AS SHOWN	PLOT DATE: 5/14/2009
FB # 135	DRAWN BY: JEA	PLOT TIME: 9:56:05 AM
PATH:\11241\11241000\CADD\Plat.dgn	CHECKED BY: ECU_	SHEET: 1 OF 2
MSA	TRANSPORTATION • MUNICIPAL DEVELOPMENT • ENVIRONMENTAL 1835 N. Stevens St. Rhinelander, WI 54501 715-362-3244 1-800-844-7854 Fax: 715-362-4116 Web Address: www.msa-ps.com	OWNER/CLIENT: JEROME AND LENA PETONQUOT 62020 FLOWAGE LANE CRANDON, WI 54520

MSA PPOFESSIONAL SERVICES

eugene C

RHINELANDER .

WI SURVEYOR

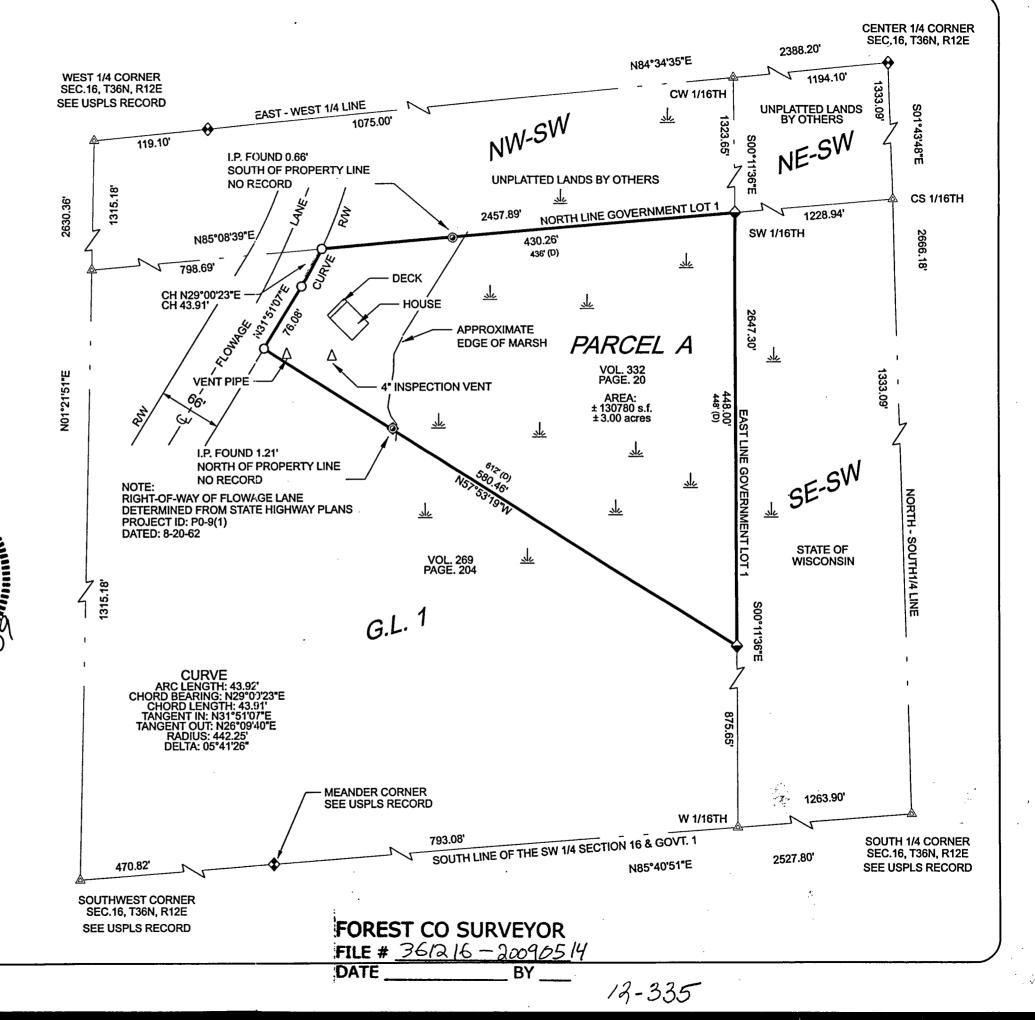

JEROME PETONQUOT DESCRIPTION:

A parcel of land being part of Government Lot 1 of Section 16, T.36 N., R.12 E., Town of Crandon, Forest County, Wisconsin and being more particularly described as follows:

Commencing at the South ¼ corner of said Section 16; thence N. 1°43'48"W., along the North-South ¼ line of said Section 16, 1333.09 feet to the Northeast corner of the SE.1/4 of the SW.1/4 of said Section 16; thence S.85°08'39"W., along the North line of said SE.1/4 of the SW.1/4, 1228.94 feet to the Northeast corner of said Government Lot 1 and the point of beginning of parcel to be described; thence S.0°11'36"E., along the East line of said Government Lot 1, 448.00 feet; thence N.57°53'19"W., 580.46 feet to the easterly right-of-way line of Flowage Lane; thence N.31°51'07"E., along said right-of-way line, 76.08 feet to the point of a curve; thence continuing along said right-of-way line, along the arc of a curve to the left, having a radius of 442.25 feet and measured along a chord bearing N. 29°00'23"E., a chord distance of 43.91 feet to the North line of said Government Lot 1; thence N.85°08'39"E., along said North line, 430.26 feet to the point of beginning.

Said parcel contains 3.00 acres, more or less.

Project No. 11241000. Sheet 2 of 2 Sheets