


PLAT OF SURVEY
 FOR SHELLEY ROBLES
 PART OF THE NW $\frac{1}{4}$ OF THE NW $\frac{1}{4}$
 SECTION 20, T 36 N, R 12 E,
 TOWN OF CRANDON,
 FOREST COUNTY, WISCONSIN


RECEIVED

AUG 22 19

CO. TREASURER

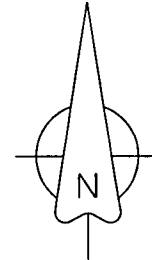

BEARINGS REFERENCED TO THE
 FOREST COUNTY COORDINATE
 SYSTEM NAD 83 (2011)

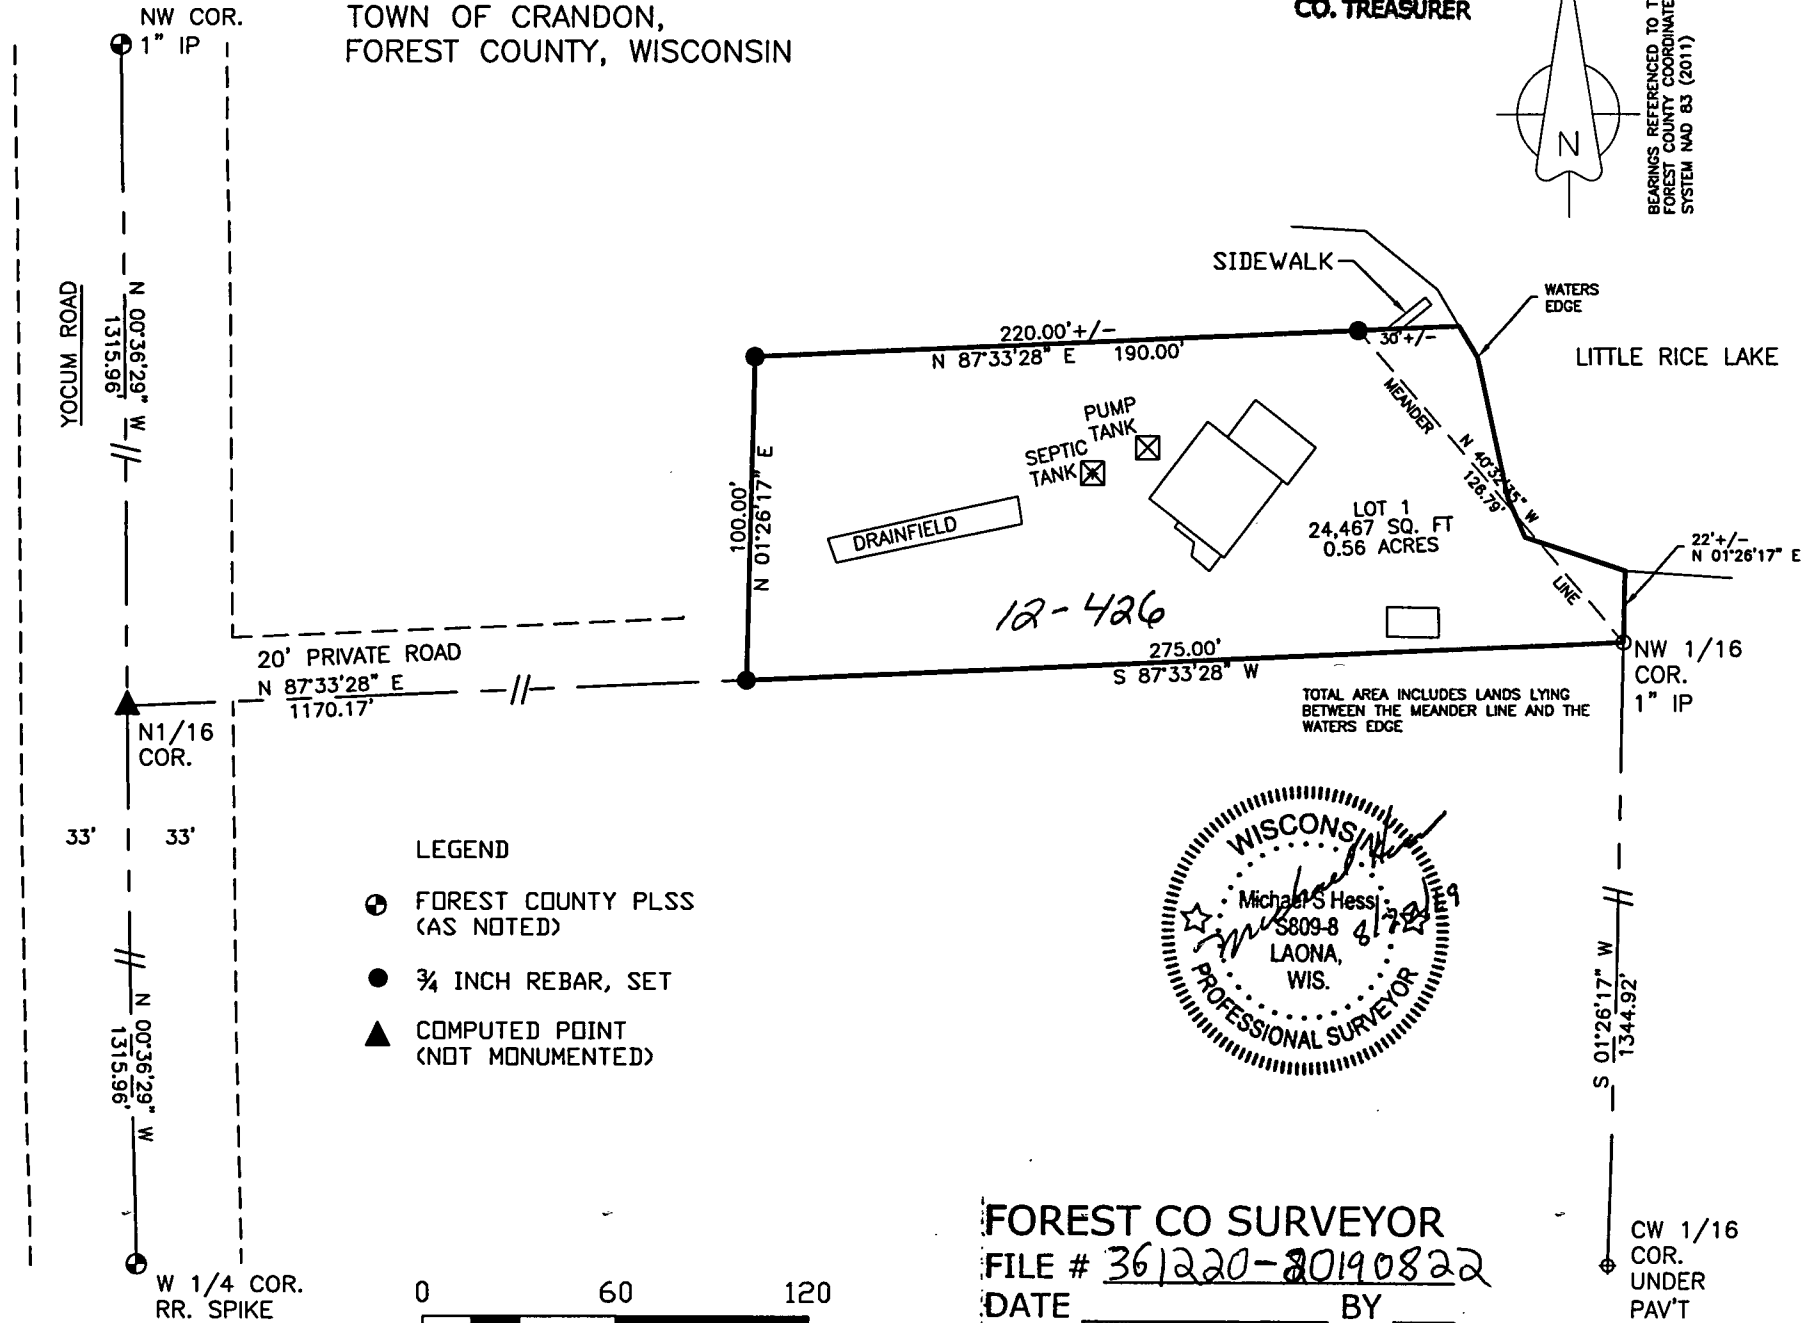

- LEGEND
- FOREST COUNTY PLSS (AS NOTED)
 - 3/4 INCH REBAR, SET
 - ▲ COMPUTED POINT (NOT MONUMENTED)



FOREST CO SURVEYOR
 FILE # 361220-20190822
 DATE _____ BY _____

