

20 | 21
29 | 28
Section
Corner

Being a part of
Northwest 1/4 of the Northwest 1/4
of
Section 28, T 36 N, R 12 E
Town of Crandon, Forest County, WI.



Note: Descriptions are provided on separate sheets.

Bearings are based on the Section Line by deed which bears South as being of record.

Note: Section line by deeds.

SECTION LINE
504° 47' 29" E
500° 00' 00" E (SOUTH)
926.61' (922.9')
1088.32'
1096.53' (1102.9')

Note: Section line by monumentation.

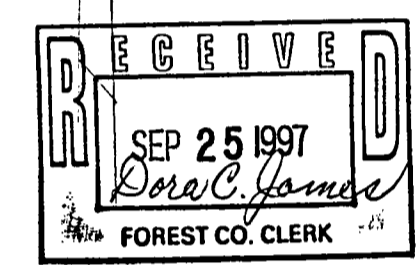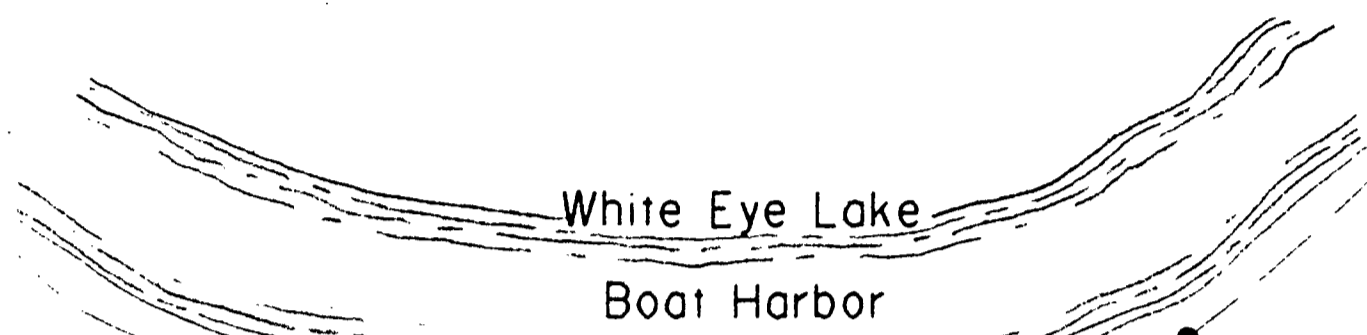

Vol. 119
Pages 151-153

Vol. 136 Page 47
Parcel contains:
180,573.8 Sq. Ft.
4.15 Acres

Vol. 186
Page 724

Parcel contains:
765.02 Sq. Ft.
.02 Acres

Parcel contains:
510.76 Sq. Ft.
.01 Acres

SURVEYOR'S CERTIFICATE

I hereby certify that I have surveyed and mapped the lands shown hereon and that to the best of my knowledge and belief, said survey and map is a true and correct representation thereof, and that I have complied with the Wisconsin Administrative Code A-E 7.

Dated this 13th day of May 1997.

Kip W. Soder
Kip W. Soder R.L.S. #1731
Soder Surveying

LEGEND

- ⊙ Forest Co. aluminum cap monument found
- 1" dia. iron pipe found in place
- 1" dia. iron pipe set this survey
- ▲ Computed angle point
- () Bearing & Distance of record.
- ▬ Parcel surveyed

91.70'
283.7'
195.47'
N82° 28' 19" E
N83° 11' E

Existing centerline of the 60' wide West Shore Lane.

Corner falls in tree root S35° 14' 13" W .11 feet from Iron pipe.

Existing centerline of the 66' wide White Eye Lake Road.

West 1/4
Corner

NOTE: 1/4 COR. IS IRON PIPE IN BASE OF OLD R/W POST.

FOREST CO SURVEYOR
FILE # 361223-19970513
DATE _____ BY _____



SURVEY FOR: Ralph & Donna Braunreiter		
SCALE: 1" = 80'	APPROVED BY:	DRAWN BY: K. W. S.
DATE: 5-13-97.		REVISED
3327 West Green Ave. Milwaukee, WI. 53221		
SODER SURVEYING		DRAWING NUMBER 396