


RESEARCH AND LOCATE EXISTING LAND PARCEL MONUMENTS

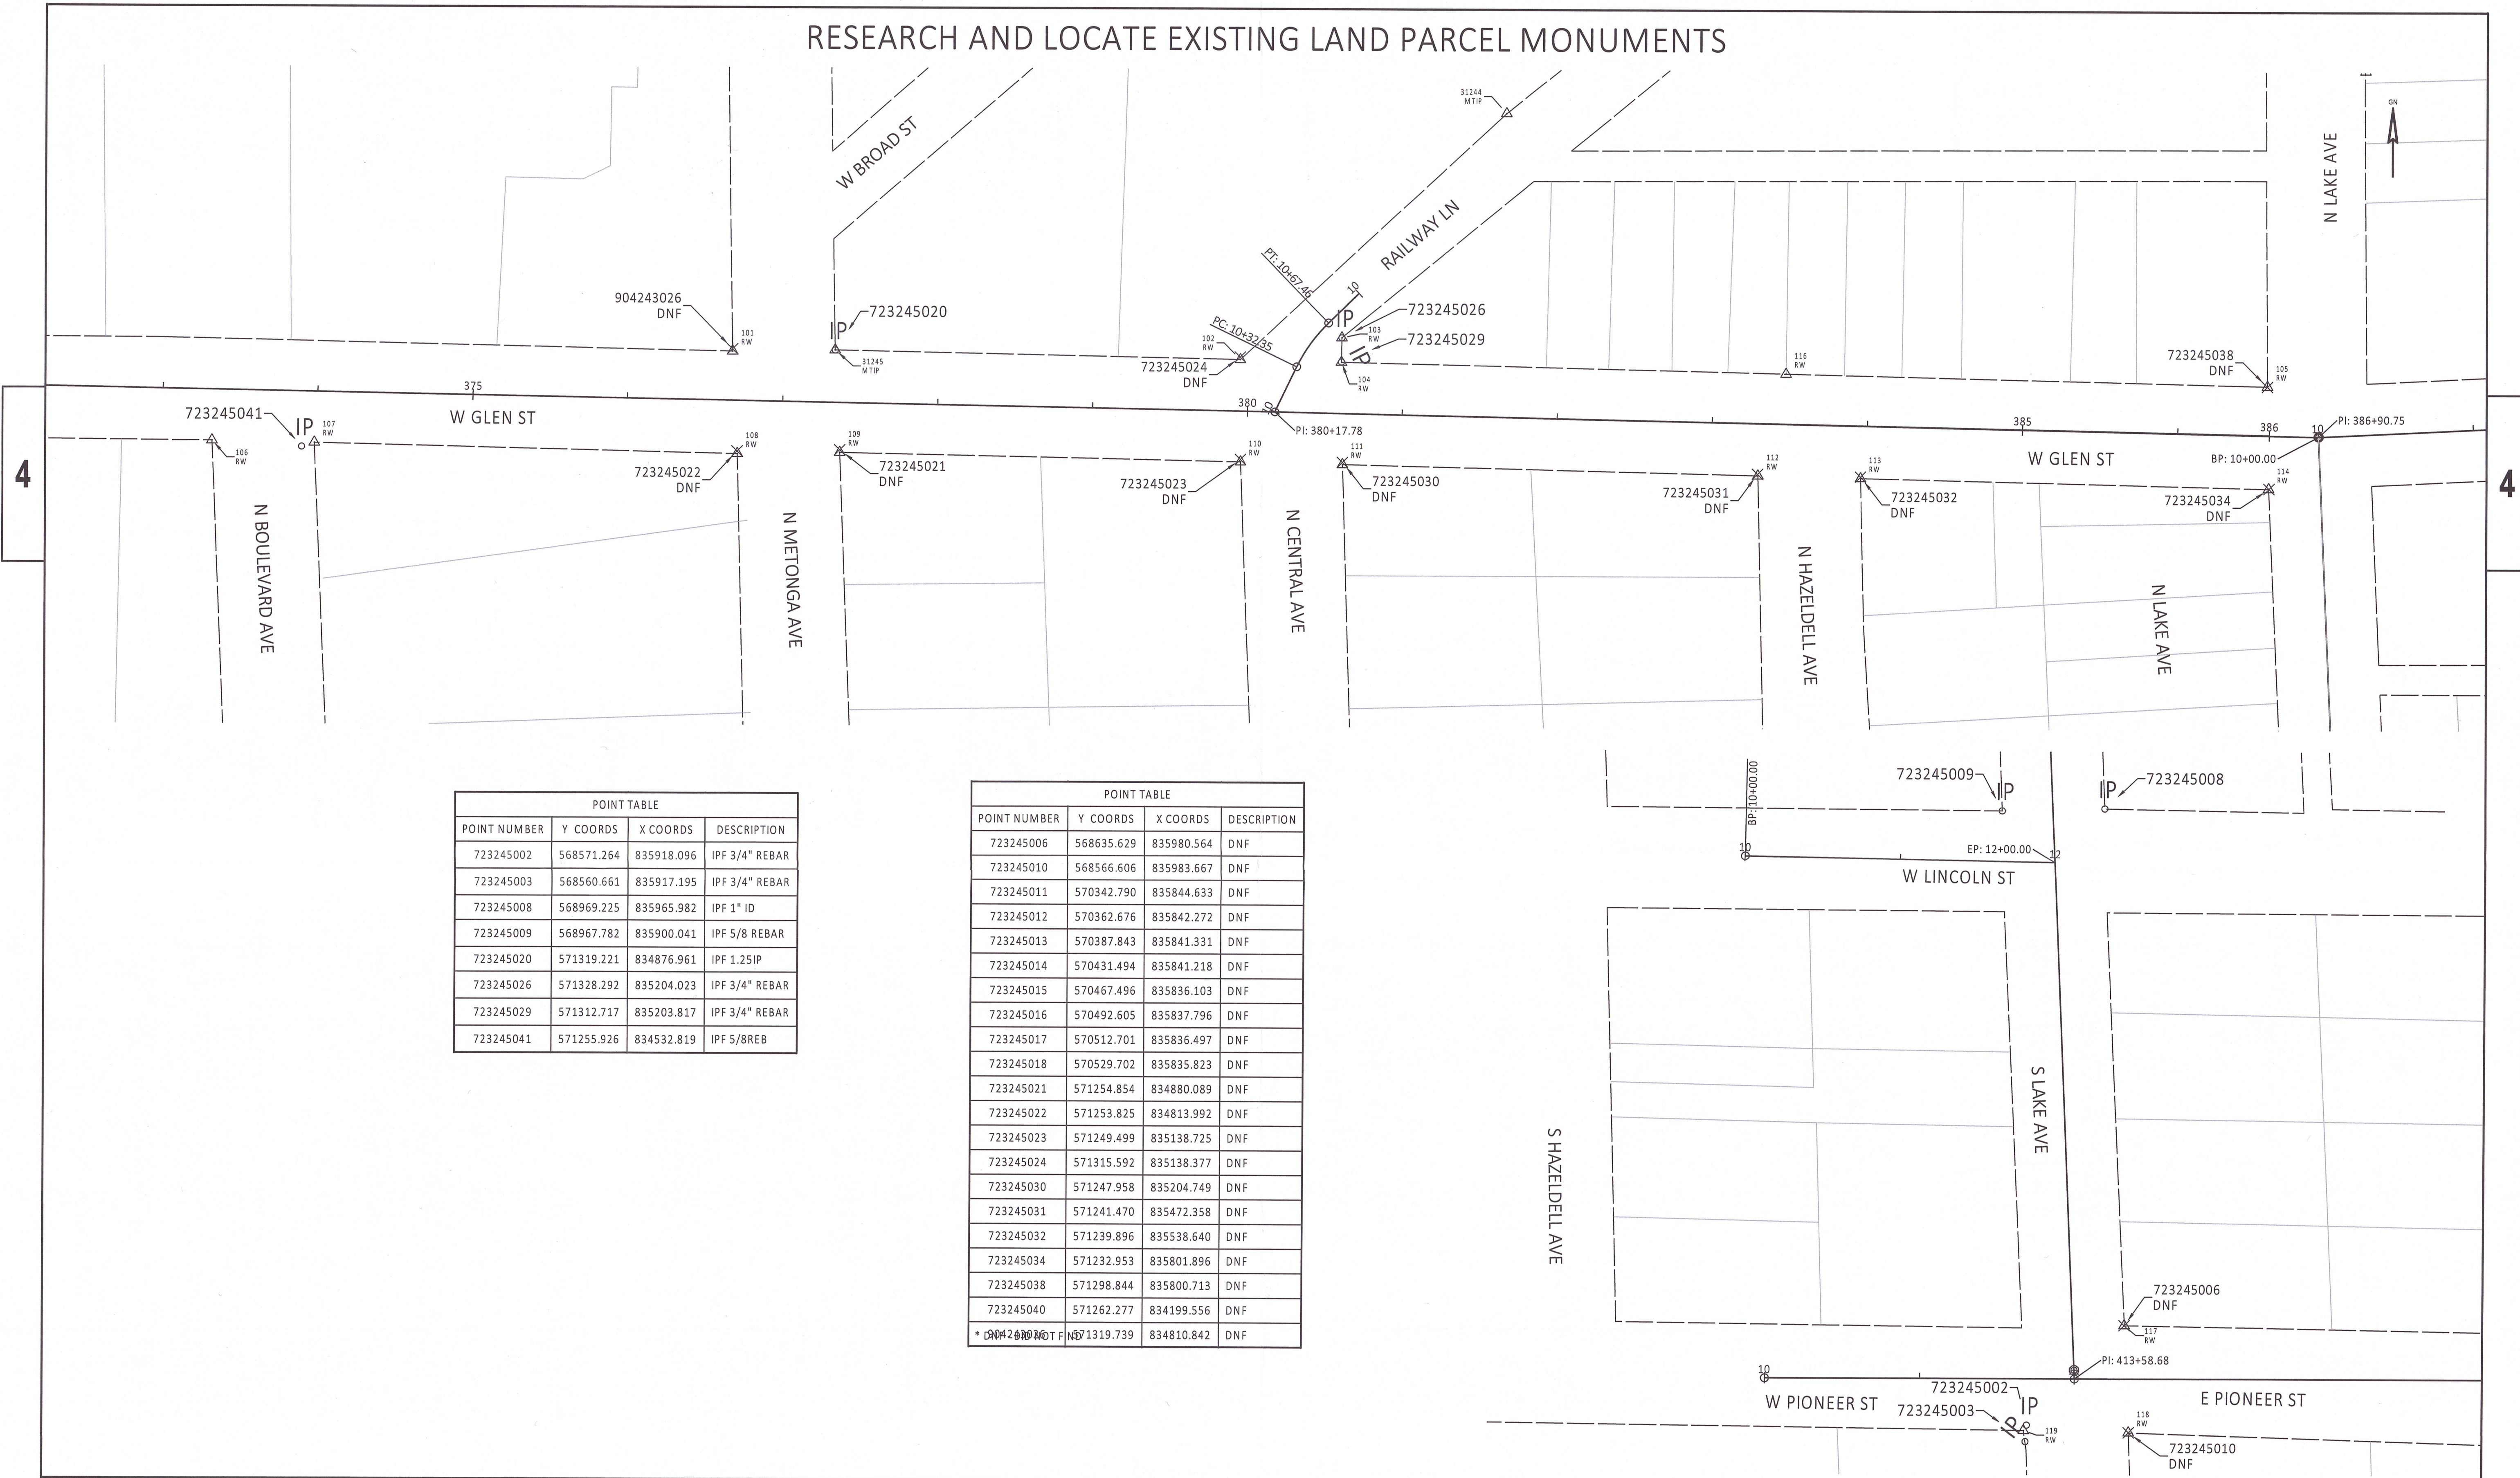

POINT TABLE			
POINT NUMBER	Y COORDS	X COORDS	DESCRIPTION
723245002	568571.264	835918.096	IPF 3/4" REBAR
723245003	568560.661	835917.195	IPF 3/4" REBAR
723245008	568969.225	835965.982	IPF 1" ID
723245009	568967.782	835900.041	IPF 5/8 REBAR
723245020	571319.221	834876.961	IPF 1.25IP
723245026	571328.292	835204.023	IPF 3/4" REBAR
723245029	571312.717	835203.817	IPF 3/4" REBAR
723245041	571255.926	834532.819	IPF 5/8REB


POINT TABLE			
POINT NUMBER	Y COORDS	X COORDS	DESCRIPTION
723245006	568635.629	835980.564	DNF
723245010	568566.606	835983.667	DNF
723245011	570342.790	835844.633	DNF
723245012	570362.676	835842.272	DNF
723245013	570387.843	835841.331	DNF
723245014	570431.494	835841.218	DNF
723245015	570467.496	835836.103	DNF
723245016	570492.605	835837.796	DNF
723245017	570512.701	835836.497	DNF
723245018	570529.702	835835.823	DNF
723245021	571254.854	834880.089	DNF
723245022	571253.825	834813.992	DNF
723245023	571249.499	835138.725	DNF
723245024	571315.592	835138.377	DNF
723245030	571247.958	835204.749	DNF
723245031	571241.470	835472.358	DNF
723245032	571239.896	835538.640	DNF
723245034	571232.953	835801.896	DNF
723245038	571298.844	835800.713	DNF
723245040	571262.277	834199.556	DNF
* 723245042	571319.739	834810.842	DNF

REVISION DATE	DATE	SCALE, FEET	HWY: Ush 008-Glen St	STATE R/W PROJECT NUMBER	PLAT SHEET 4.	01
	GRID FACTOR	0 50 100	COUNTY: FOREST	CONSTRUCTION PROJECT NUMBER 1590-18-70, 1590-18-72	PS&E SHEET	E

FILE NAME: 240462_IT.DWG LAYOUT NAME - PRE-constr PLOT DATE: 10/7/2024 11:32 AM PLOT BY: RAISA KHAYTINA PLOT NAME: PLOT SCALE: WISDOT/CADDs SHEET 75

FOREST CO SURVEYOR
FILE # 361330-20241007
DATE 01/19/2025 BY: [Signature]

VERIFY AND REPLACE EXISTING LAND PARCEL MONUMENTS

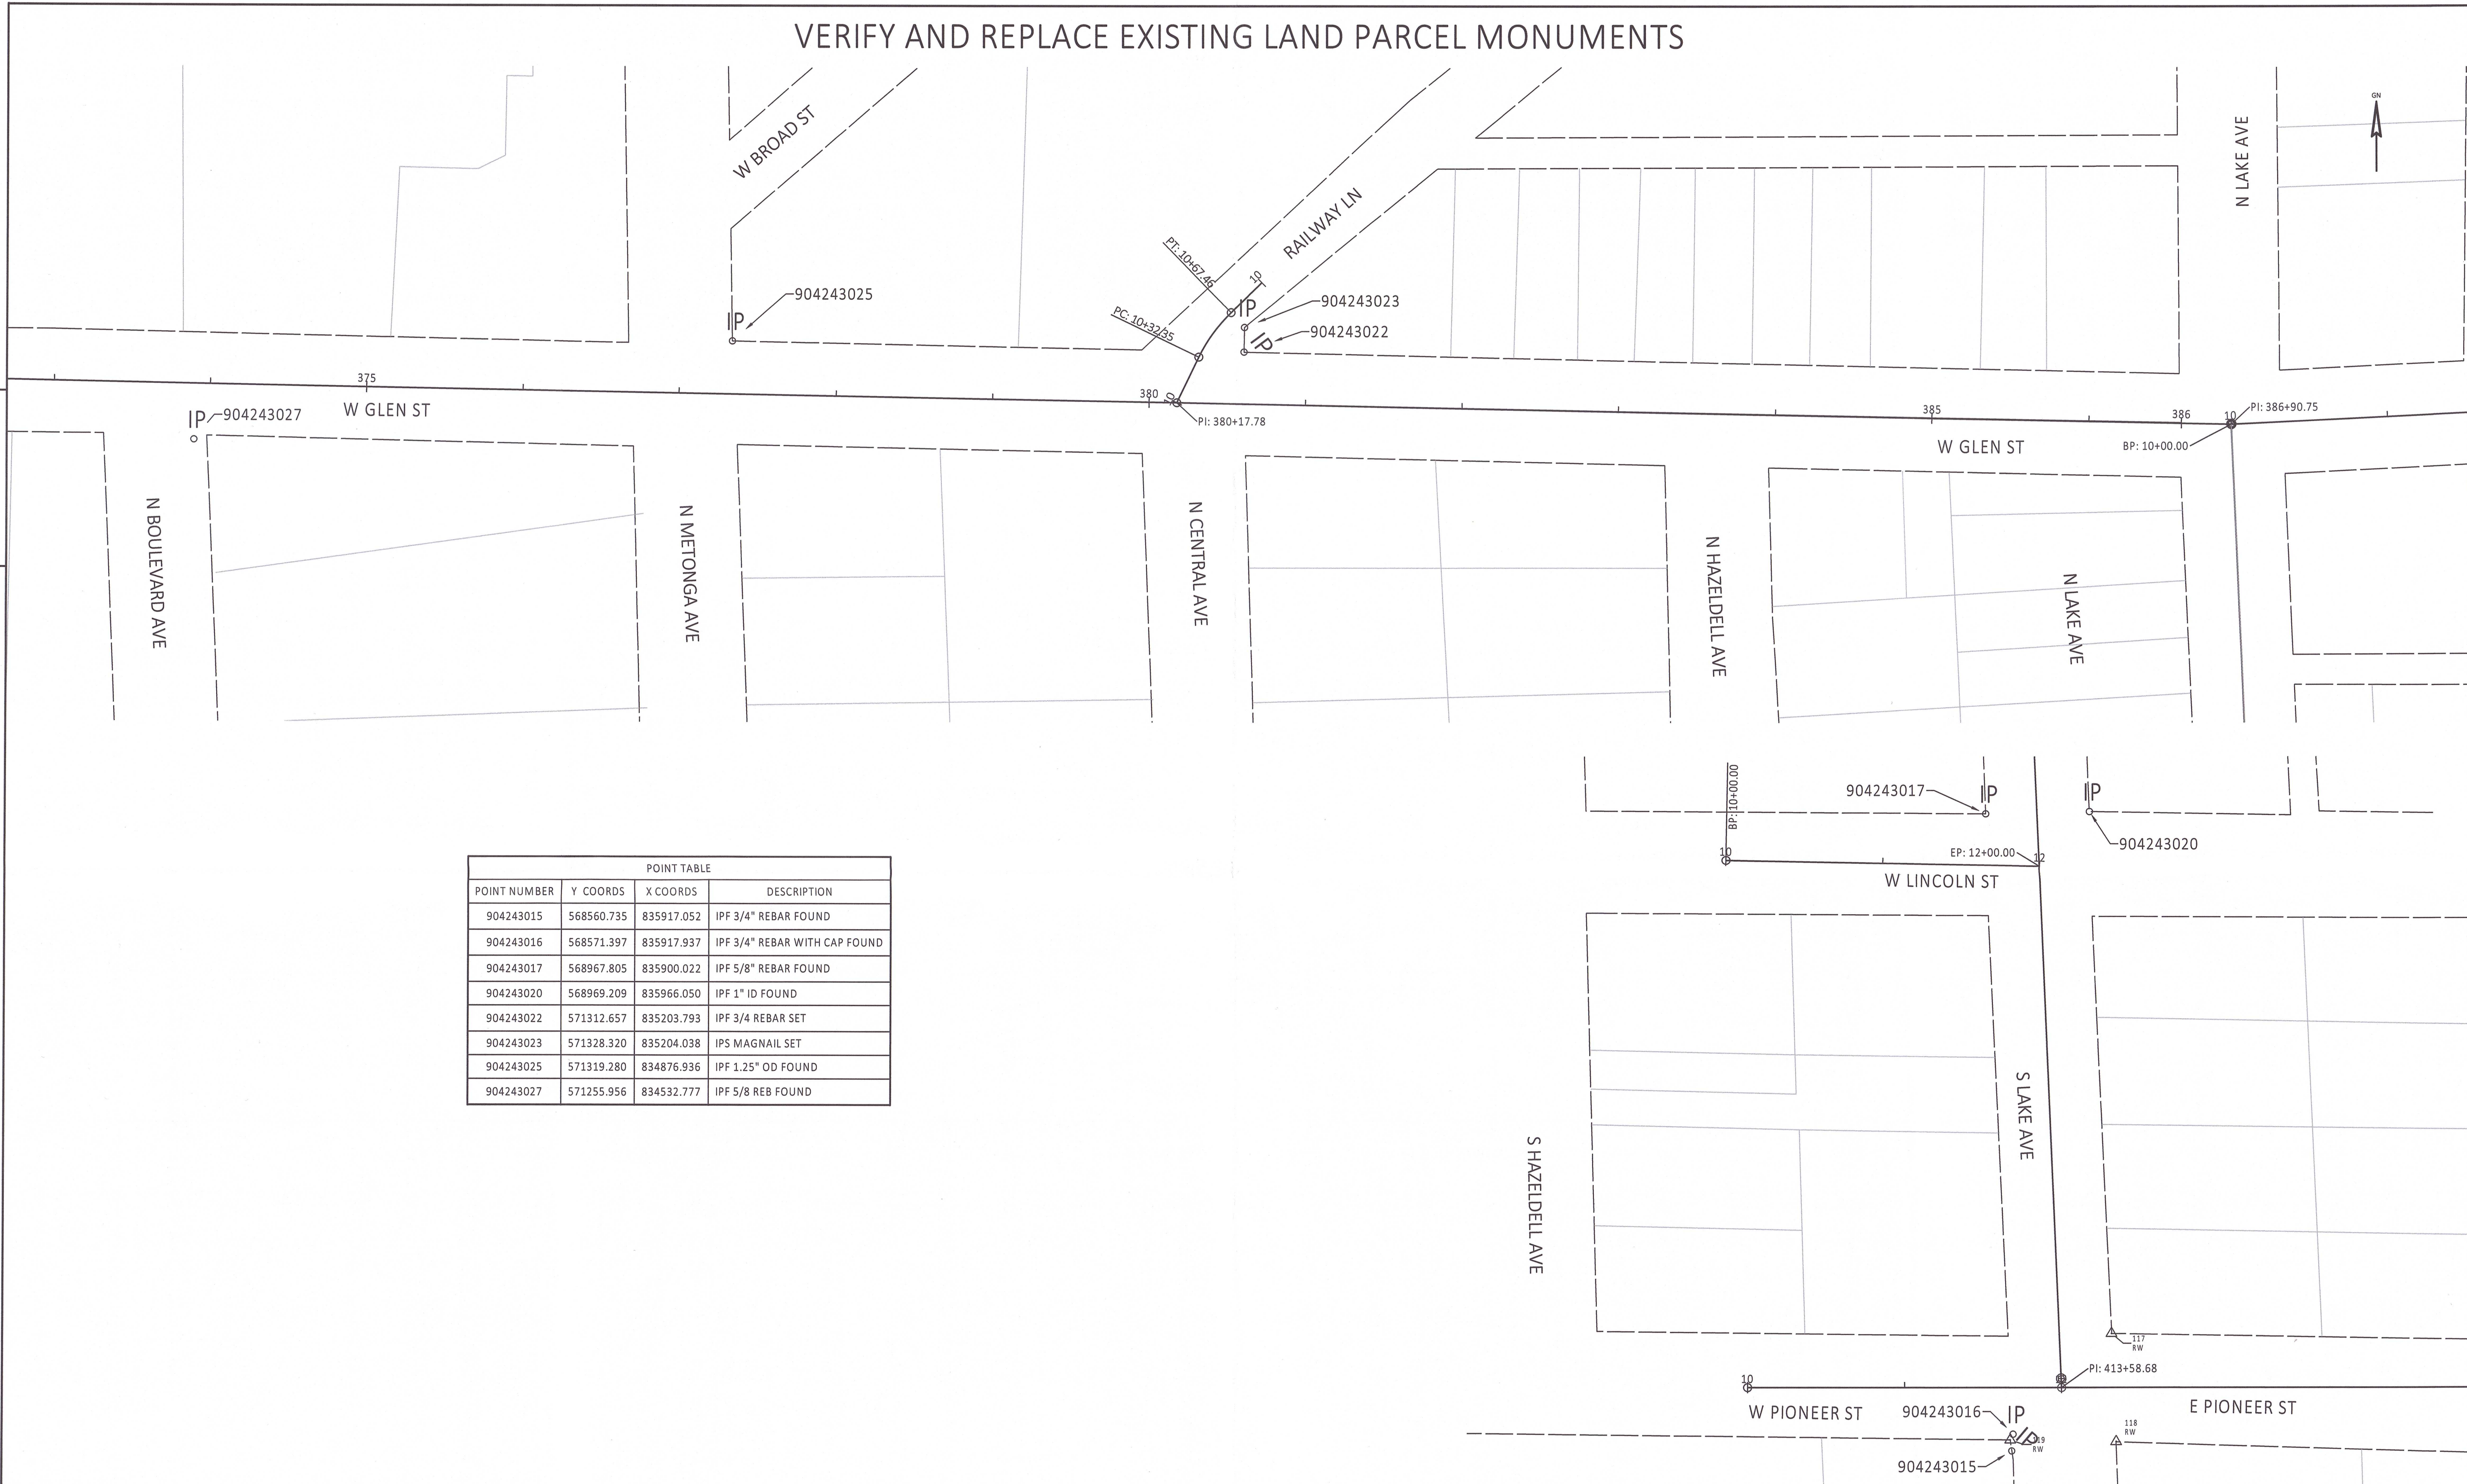

POINT TABLE			
POINT NUMBER	Y COORDS	X COORDS	DESCRIPTION
904243015	568560.735	835917.052	IPF 3/4" REBAR FOUND
904243016	568571.397	835917.937	IPF 3/4" REBAR WITH CAP FOUND
904243017	568967.805	835900.022	IPF 5/8" REBAR FOUND
904243020	568969.209	835966.050	IPF 1" ID FOUND
904243022	571312.657	835203.793	IPF 3/4 REBAR SET
904243023	571328.320	835204.038	IPS MAGNAIL SET
904243025	571319.280	834876.936	IPF 1.25" OD FOUND
904243027	571255.956	834532.777	IPF 5/8 REB FOUND

REVISION DATE _____ _____ _____	DATE _____	SCALE, FEET 0 50 100	HWY: Ush 008-Glen St	STATE R/W PROJECT NUMBER		PLAT SHEET 4. 02	E
	GRID FACTOR _____		COUNTY: FOREST	CONSTRUCTION PROJECT NUMBER 1590-18-70, 1590-18-72		PS&E SHEET _____	