


TOWN OF LAONA


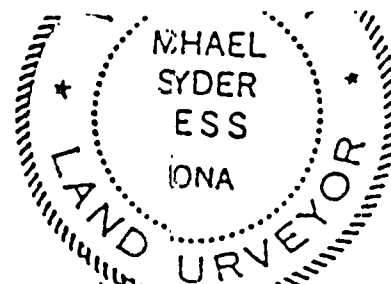


Michael Syder
LAND SURVEYOR

- - SINGLE GRAVE 4'
 - - 1/2 LOT 19' X 20'
 - - LOT 18' X 20'
- NOTE: ALL ALLEYS 4' OTHERWISE NOTED

Block A

N 87° 51' W 965.5'

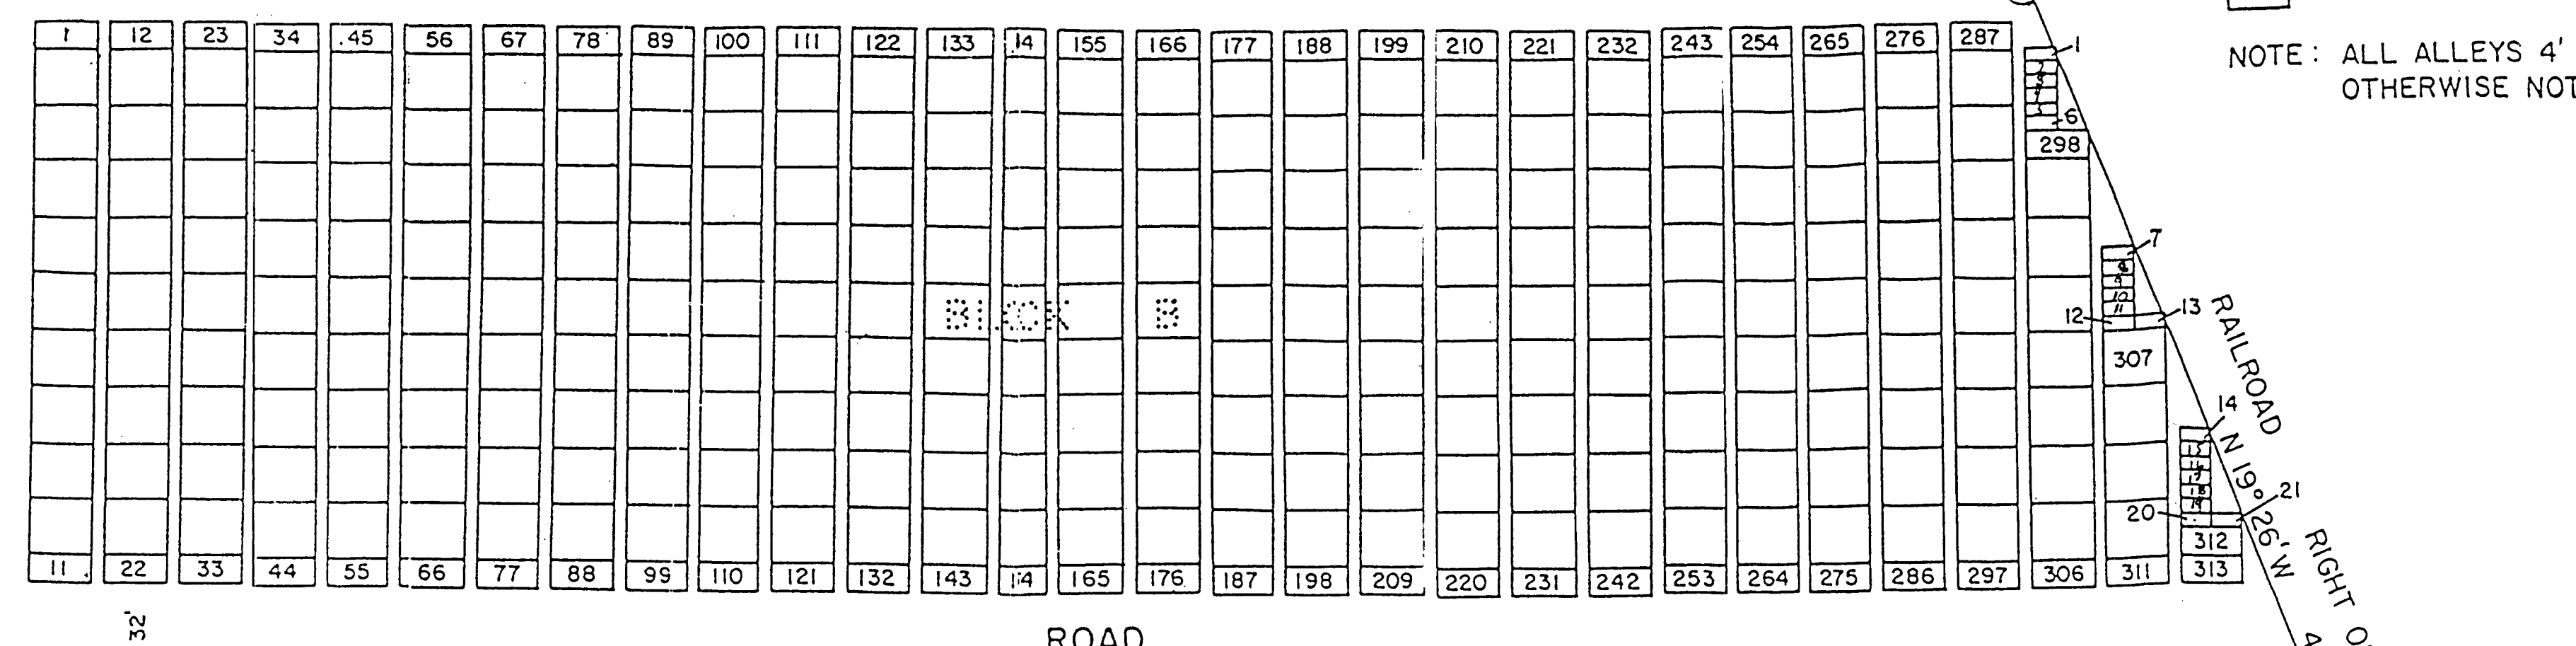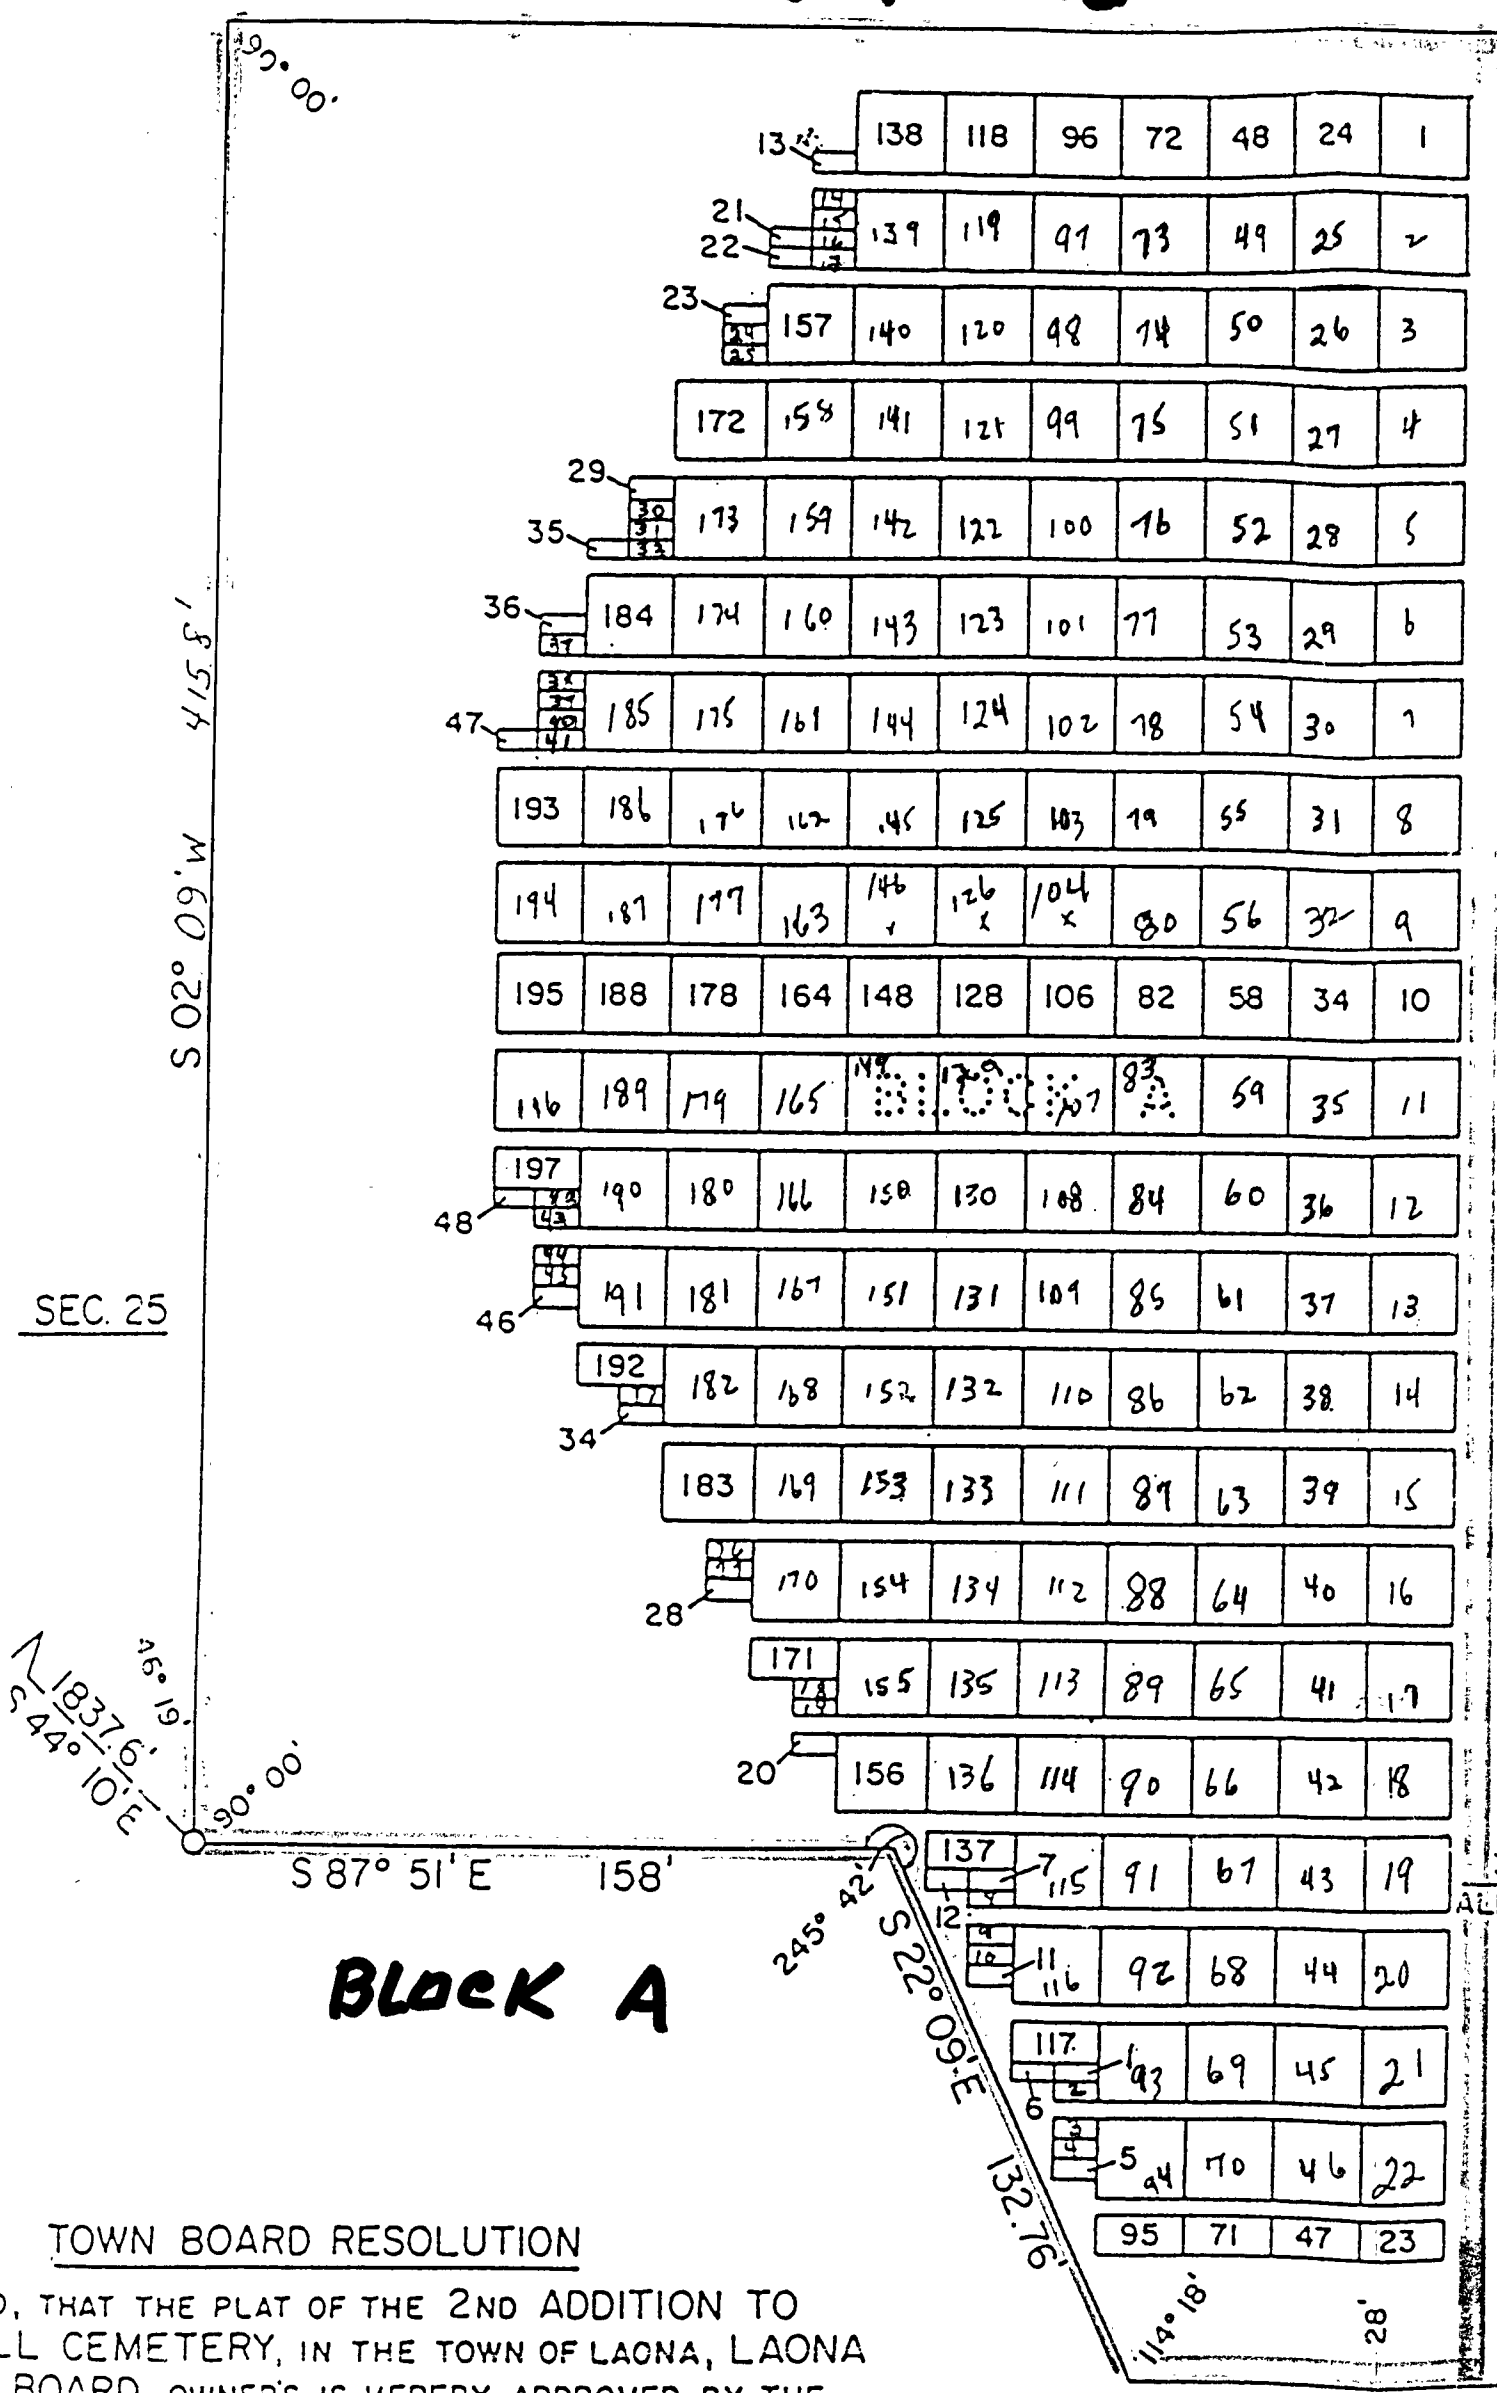

SEC. 25

Block C


Block A

TOWN BOARD RESOLUTION
 O, THAT THE PLAT OF THE 2ND ADDITION TO
 LL CEMETERY, IN THE TOWN OF LAONA, LAONA
 BOARD, OWNERS IS HEREBY APPROVED BY THE

APPROVED *Robert Thornton*
 TOWN CHAIRMAN
 SIGNED *Robert Thornton*

FOREST CO. SURVEYOR
 FILE # 361425-00000000
 DATE

ORIGINAL PLAT OF LAONA CEMETERY
 BEING 4.17 OF SECTION 25
 TOWN 36 NORTH RANGE 16 EAST
 FOREST COUNTY WISCONSIN

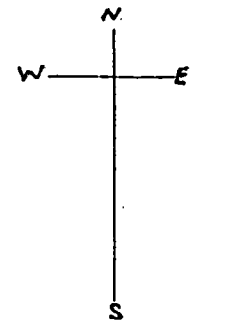

1ST ADDITION TO LAONA CEMETERY
 BEING 4.17 OF SECTION 25
 TOWN 36 NORTH RANGE 16 EAST
 FOREST COUNTY WISCONSIN

SECTION A

SECTION C

SECTION P