

PLAT OF SURVEY  
FOR  
BILL J SYMES  
WAYNE L SWENSON

RECEIVED

FEB 18 20


CO. TREASURER

PART OF THE NW 1/4 OF THE NW 1/4 SECTION 34,  
T36N R14E, TOWN OF LAONA, FOREST COUNTY,  
WISCONSIN



18-1682-2  
.006.003


18-1683  
.006.001

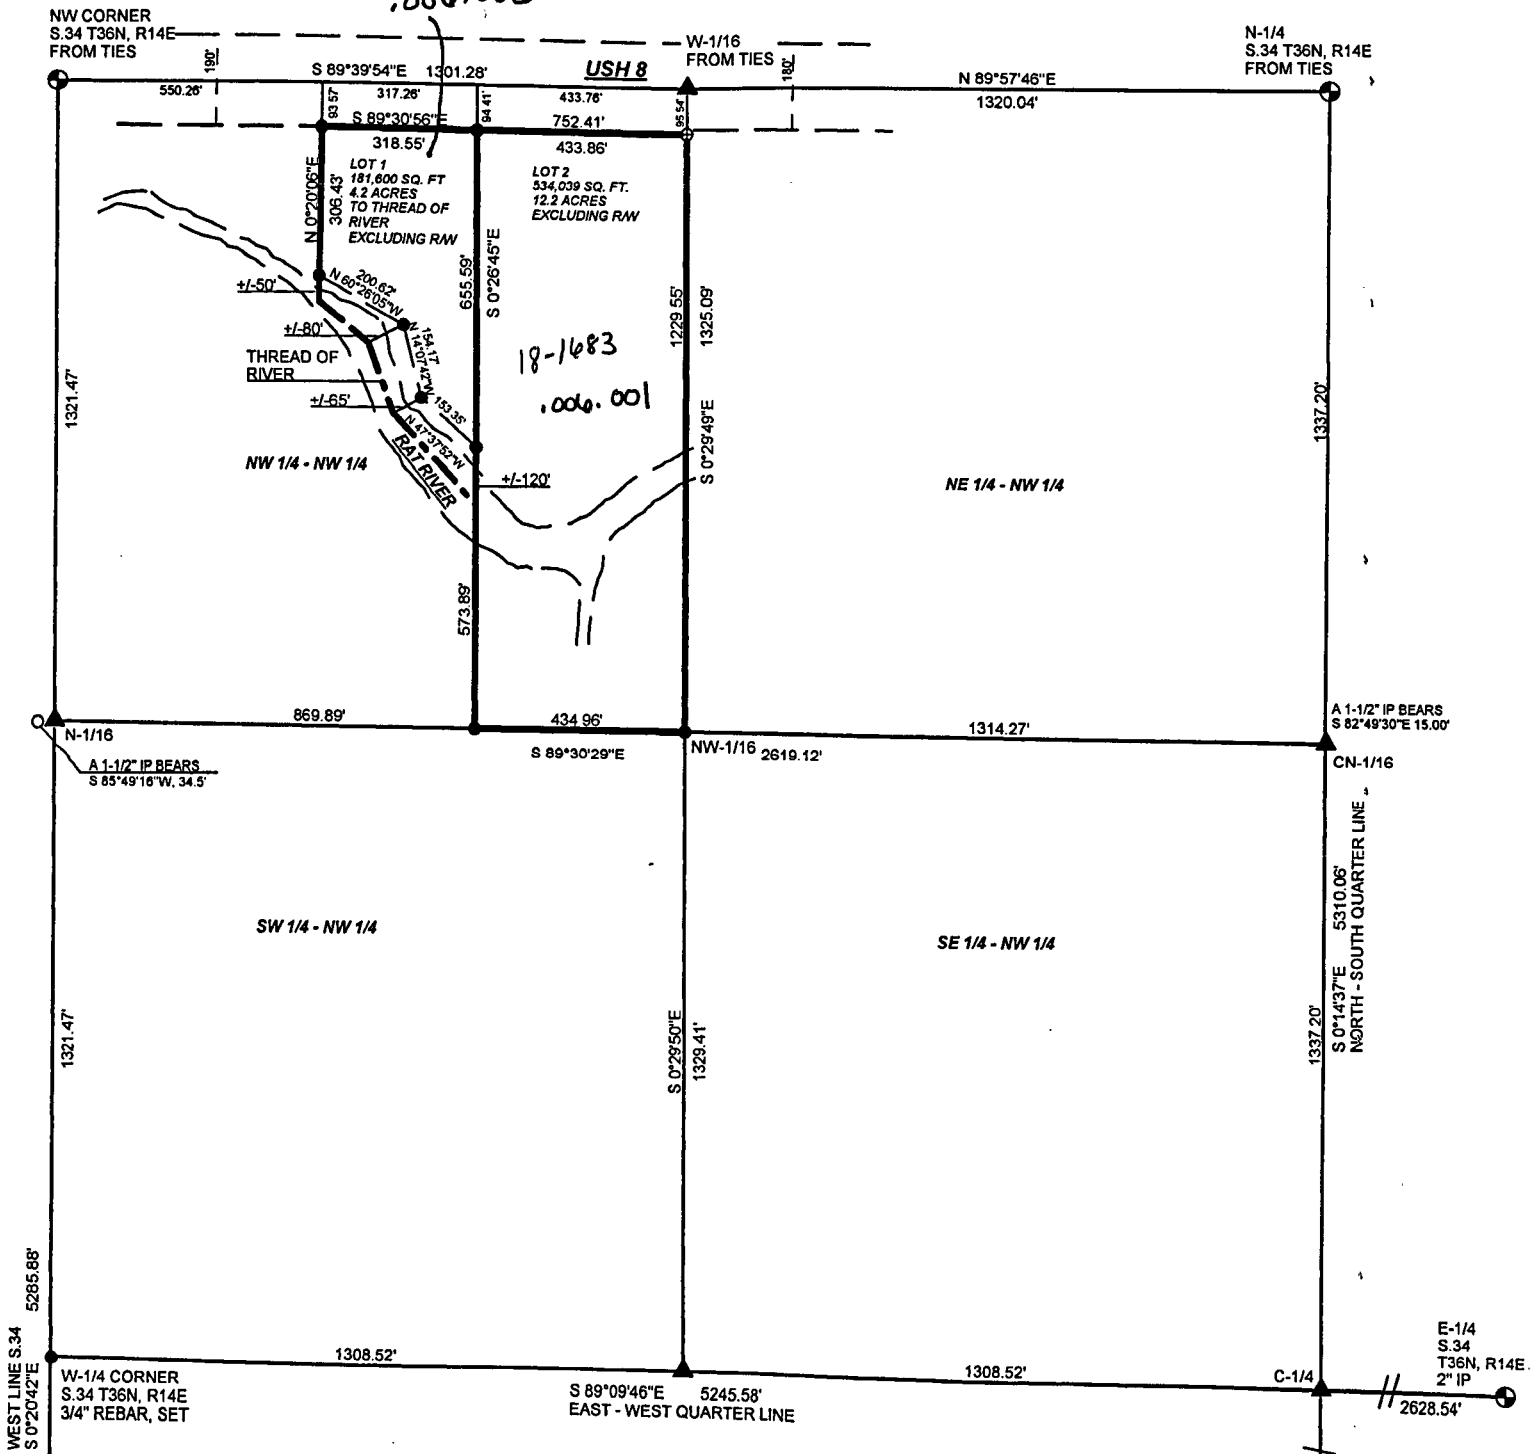

LEGEND

- FOREST COUNTY PLSS, (AS NOTED)
- ▲ COMPUTED POINT (NOT MONUMENTED)
- ⊕ STEEL RW CHANNEL
- 3/4 INCH REBAR (SET)

GRAPHIC SCALE

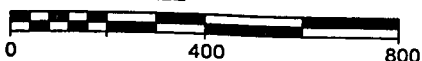

FOREST CO SURVEYOR

FILE # 361434-2090216

DATE \_\_\_\_\_ BY \_\_\_\_\_

18-1683 + 18-1682