

PLAT OF SURVEY


FOR PATRICIA REIMANN

Being Lots 12, 13, 14, 15, & 16 of the Plat of Connors Fourth Addition to Silver Lake Park & Part of Gov't Lots 8 & 9 of Section 35, T36N R14E, Town of Laona, Forest County, Wisconsin

FOREST CO SURVEYOR
 FILE # 361435-19990827
 DATE _____ BY _____

LEGEND:

- 1"x24" Iron Pipe Set
- Plat Concrete Monument Found
- Concrete Monument Found
- Iron Pipe Found
- △ Mathematically Computed Position
- () Denotes Recorded Plat Dimensions

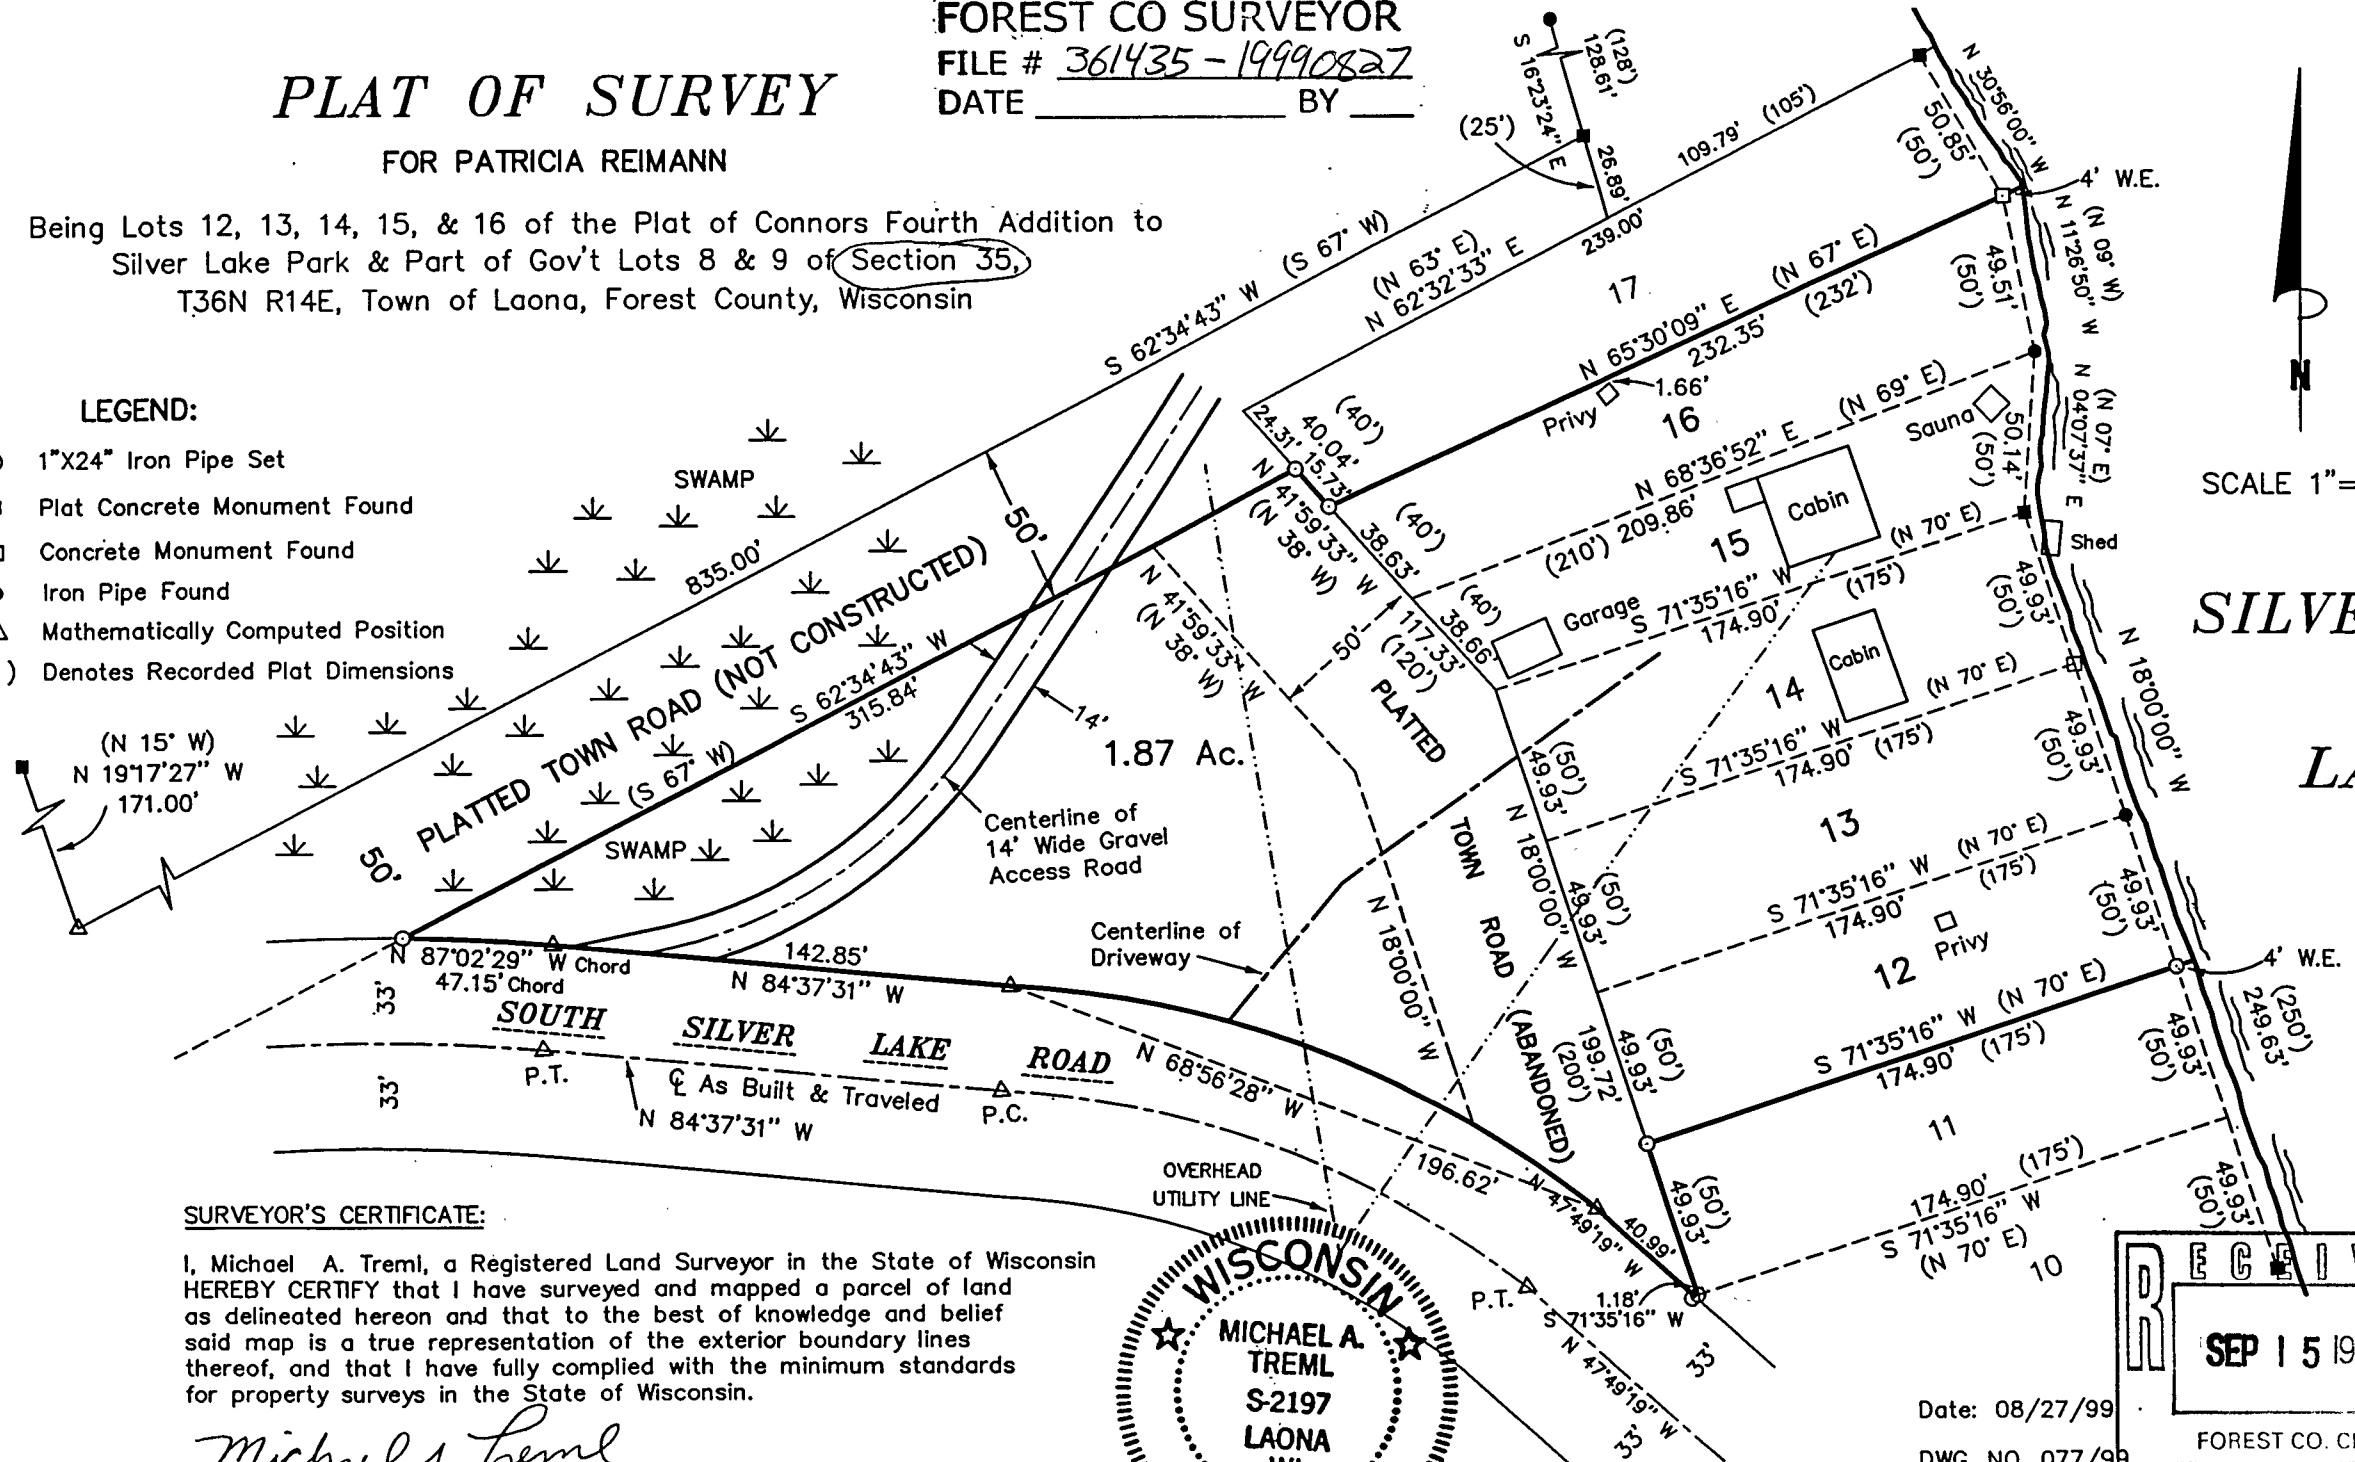

SCALE 1"=60'


SILVER LAKE

BEARINGS ARE REFERENCED TO THE
 EASTERLY BOUNDARY LINE OF LOTS
 10-14 WHICH BEARS N 180°00' W
 (AS RECORDED)

SURVEYOR'S CERTIFICATE:

I, Michael A. Tremel, a Registered Land Surveyor in the State of Wisconsin HEREBY CERTIFY that I have surveyed and mapped a parcel of land as delineated hereon and that to the best of knowledge and belief said map is a true representation of the exterior boundary lines thereof, and that I have fully complied with the minimum standards for property surveys in the State of Wisconsin.

Michael A. Tremel
 Michael A. Tremel S-2197

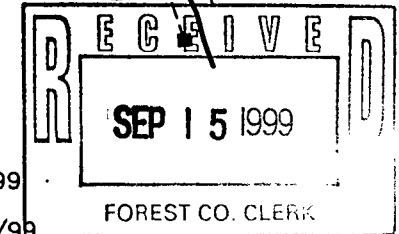

Date: 08/27/99

DWG. NO. 077/99

File name: D:\SURVEY\36-14\SEC35\SIVERLK\REIMANN