
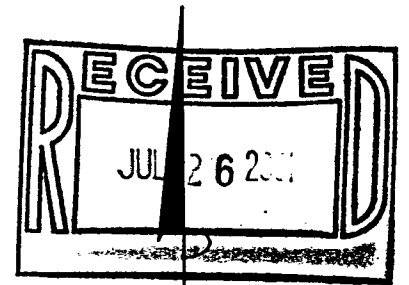


35-36-14


PLAT OF SURVEY

LOT 21 & THE SOUTH 37.50' OF LOT 22, BLOCK 2, SIXTH ADD. TO SILVER LAKE PARK, TOWN OF LAONA, FOREST COUNTY, WISCONSIN

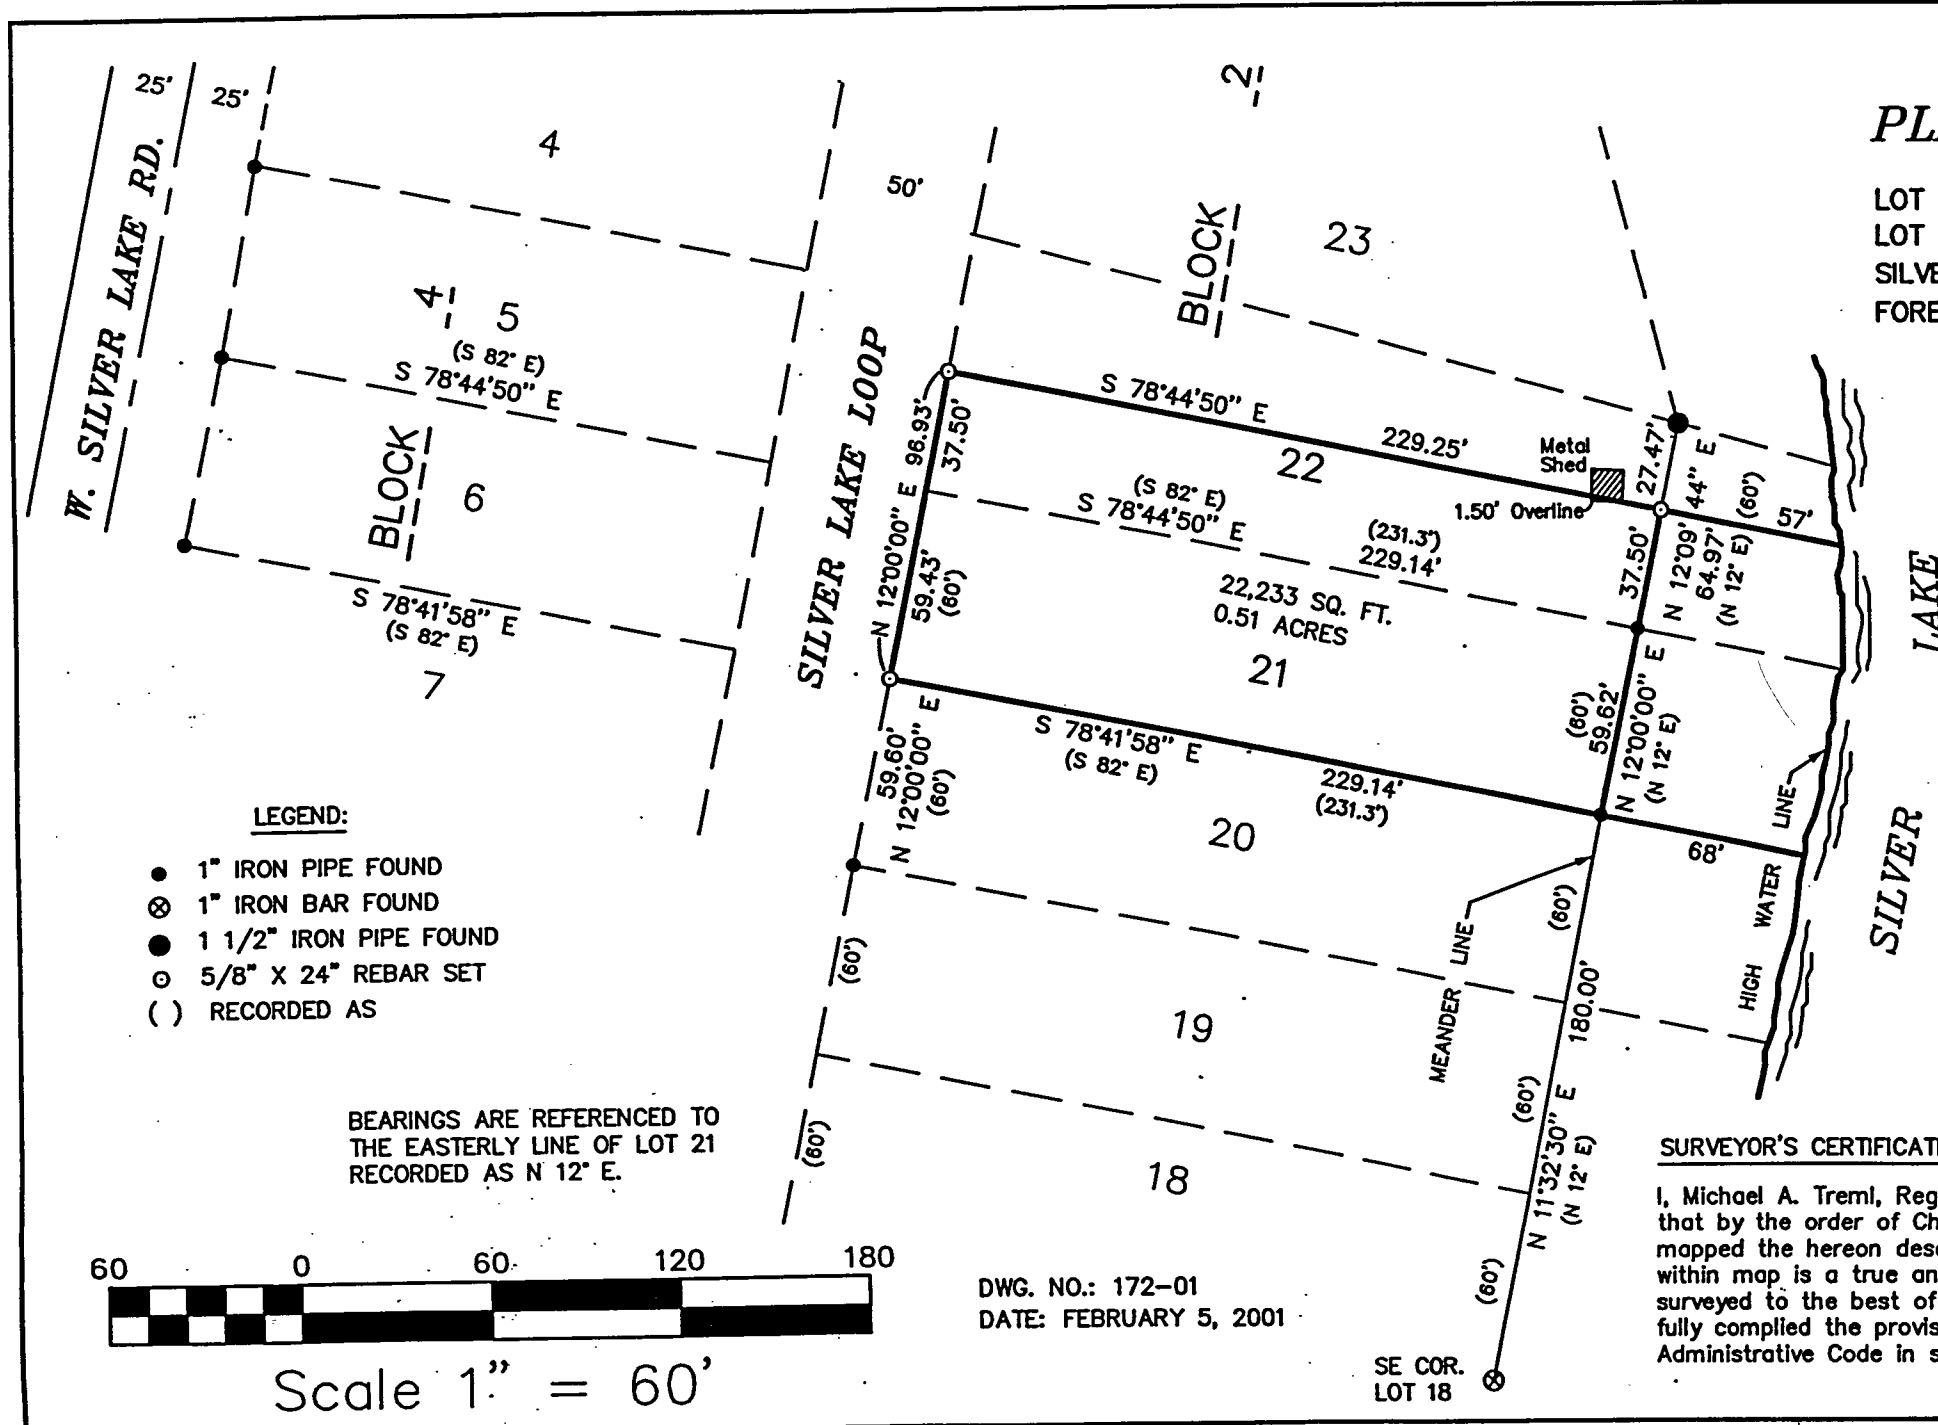

- LEGEND:**
- 1" IRON PIPE FOUND
 - ⊗ 1" IRON BAR FOUND
 - 1 1/2" IRON PIPE FOUND
 - 5/8" X 24" REBAR SET
 - () RECORDED AS

BEARINGS ARE REFERENCED TO THE EASTERLY LINE OF LOT 21 RECORDED AS N 12° E.

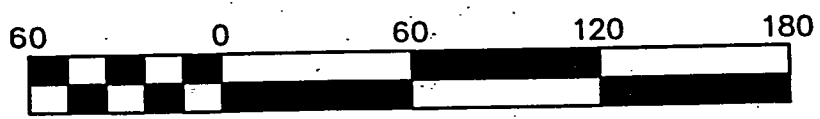

Scale 1" = 60'

DWG. NO.: 172-01
DATE: FEBRUARY 5, 2001

SURVEYOR'S CERTIFICATE:

I, Michael A. Tremel, Registered Land Surveyor, HEREBY certify that by the order of Chuck Bradburn: I have surveyed and mapped the hereon described and depicted lands and the within map is a true and correct representation of the lands surveyed to the best of my knowledge and belief and I have fully complied the provisions of Chapter AE-7 of the Wisconsin Administrative Code in surveying and mapping of same.

301435-20010205