

4-20-10




PLAT OF SURVEY

LOT 17 OF BLOCK 9 OF THE FIFTH ADDITION TO SILVER LAKE PARK
LOCATED IN PART GOV'T. LOT 4 OF SECTION 35,
T36N, R14E, TOWN OF LAONA, FOREST COUNTY, WISCONSIN


FOREST CO SURVEYOR

FILE # 363614-20100322

DATE _____ BY _____

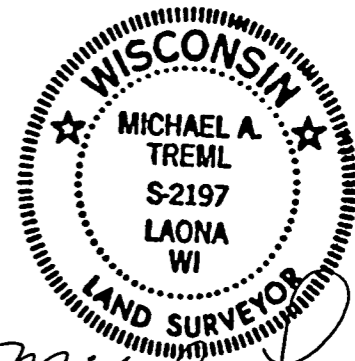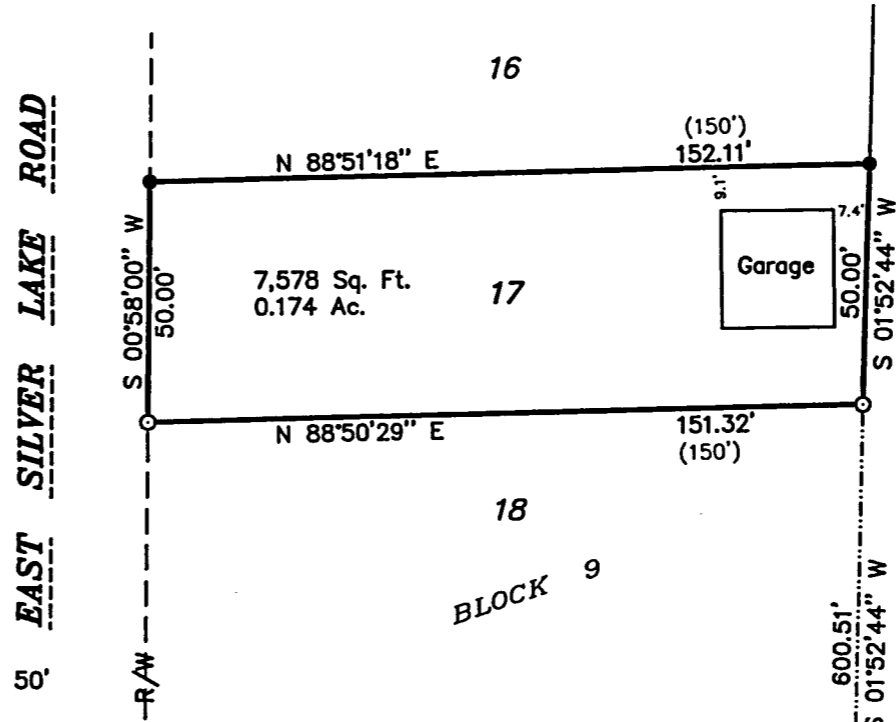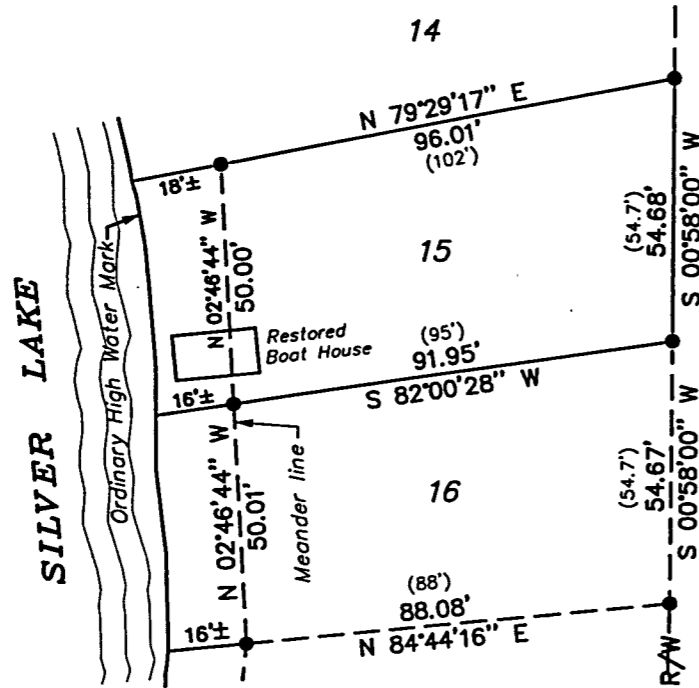

Michael A. Tremel
3/22/10

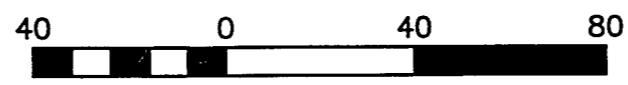

Scale 1" = 40'

SURVEYOR'S CERTIFICATE:

I, Michael A. Tremel, Registered Land Surveyor, HEREBY certify that by the order of Anthony Gargiulo: I have surveyed and mapped the hereon described and depicted lands and the within map is a true and correct representation of the lands surveyed to the best of my knowledge and belief.

DWG. NO.: 865-10

LEGEND:

- EXISTING 1 1/4" IRON PIPE
- EXISTING 1" IRON PIPE
- SET 1" X 20" IRON PIPE
- () PLAT DISTANCE OF RECORD