
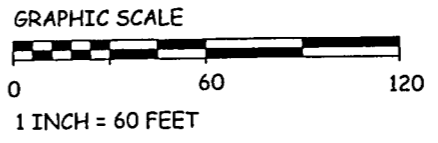
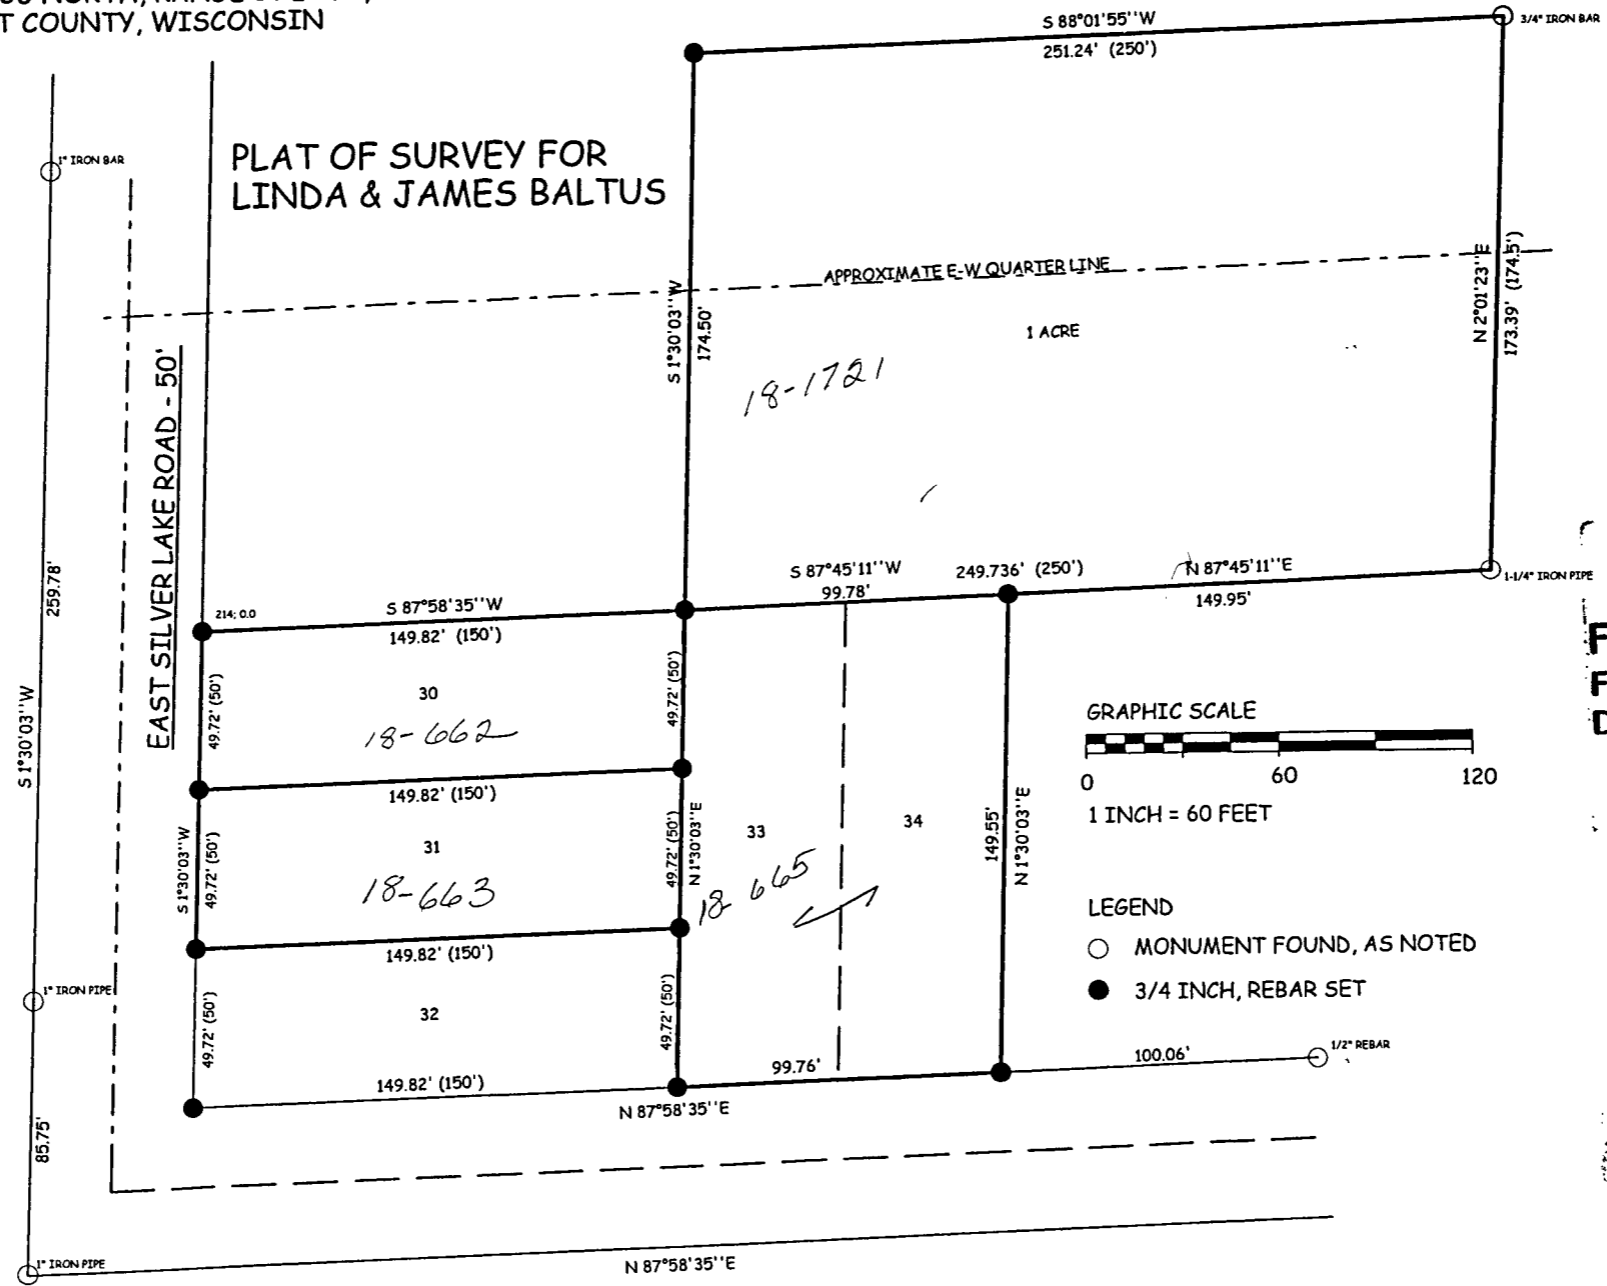



8-29-14

LOTS 30, 31, 33, AND 34 OF BLOCK 9
OF CONNORS FIFTH ADDITION TO SILVER LAKE PARK,
AND PART OF GOVERNMENT LOTS FOUR AND FIVE,
SECTION 35, TOWNSHIP 36 NORTH, RANGE 14 EAST,
TOWN OF LAONA, FOREST COUNTY, WISCONSIN

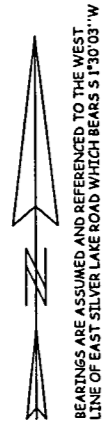




- LEGEND
- MONUMENT FOUND, AS NOTED
 - 3/4 INCH, REBAR SET

FOREST CO SURVEYOR
FILE # 361435-20140810
DATE _____ BY _____

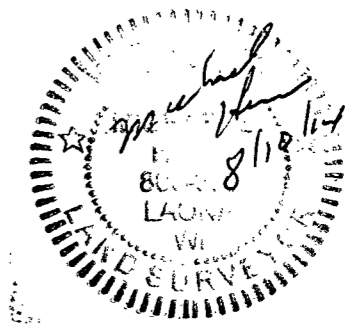


12-22-14

LOTS 30, 31, 33, AND 34 OF BLOCK 9
OF CONNORS FIFTH ADDITION TO SILVER LAKE PARK,
AND PART OF GOVERNMENT LOTS FOUR AND FIVE,
SECTION 35, TOWNSHIP 36 NORTH, RANGE 14 EAST,
TOWN OF LAONA, FOREST COUNTY, WISCONSIN

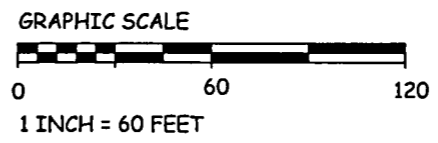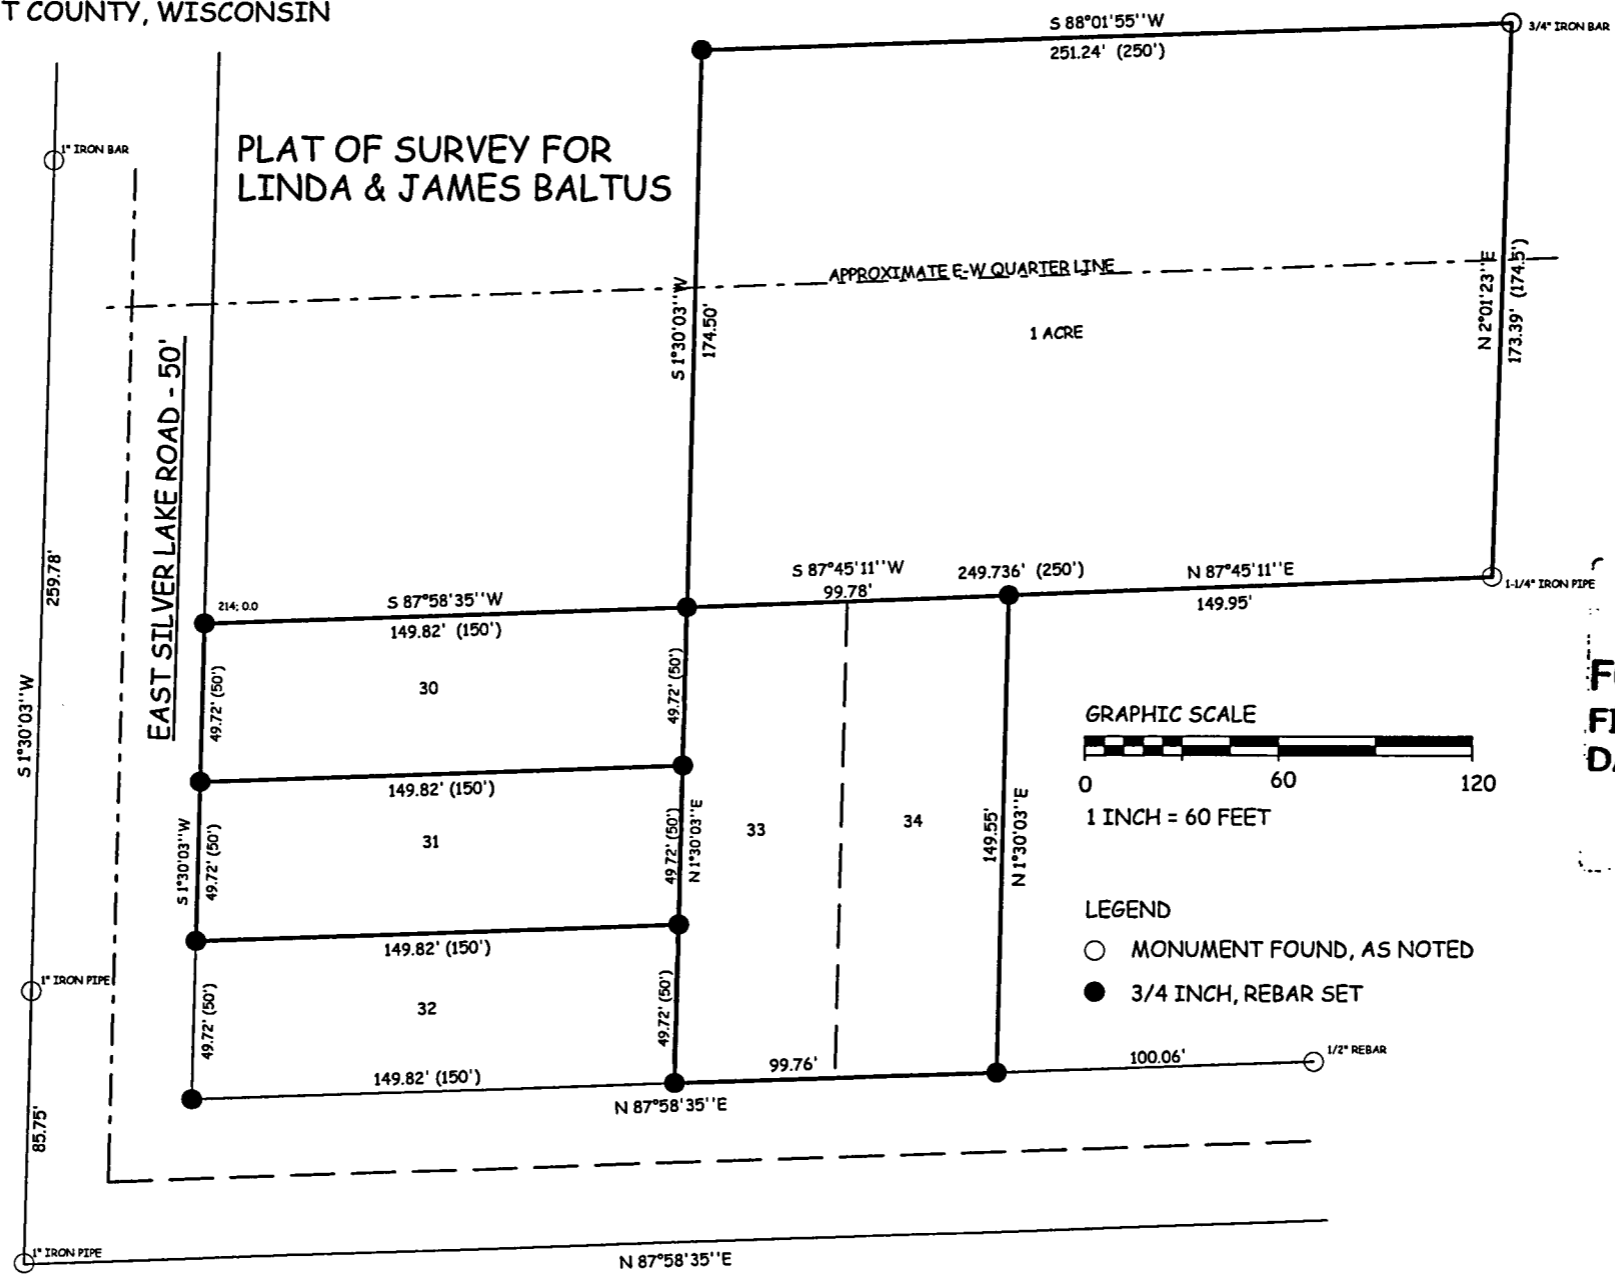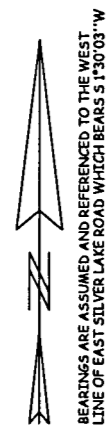

- LEGEND
- MONUMENT FOUND, AS NOTED
 - 3/4 INCH, REBAR SET

FOREST CO SURVEYOR
FILE # 361435-20140810
DATE _____ BY _____

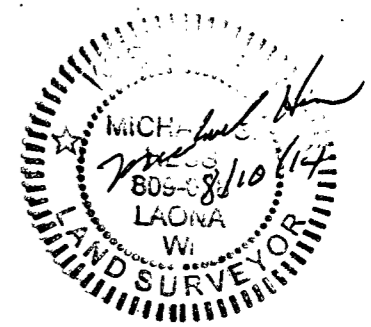

Parcels 18-662
18-663
18-665
18-1721