


# PLAT OF SURVEY

PART OF THE NE 1/4 - NE 1/4 & PART OF THE NW 1/4 - NE 1/4  
OF SECTION 17, T36N, R15E, TOWN OF LAONA, FOREST COUNTY, WISCONSIN

FOREST CO SURVEYOR

FILE # 360517-20030926

DATE \_\_\_\_\_ BY \_\_\_\_\_

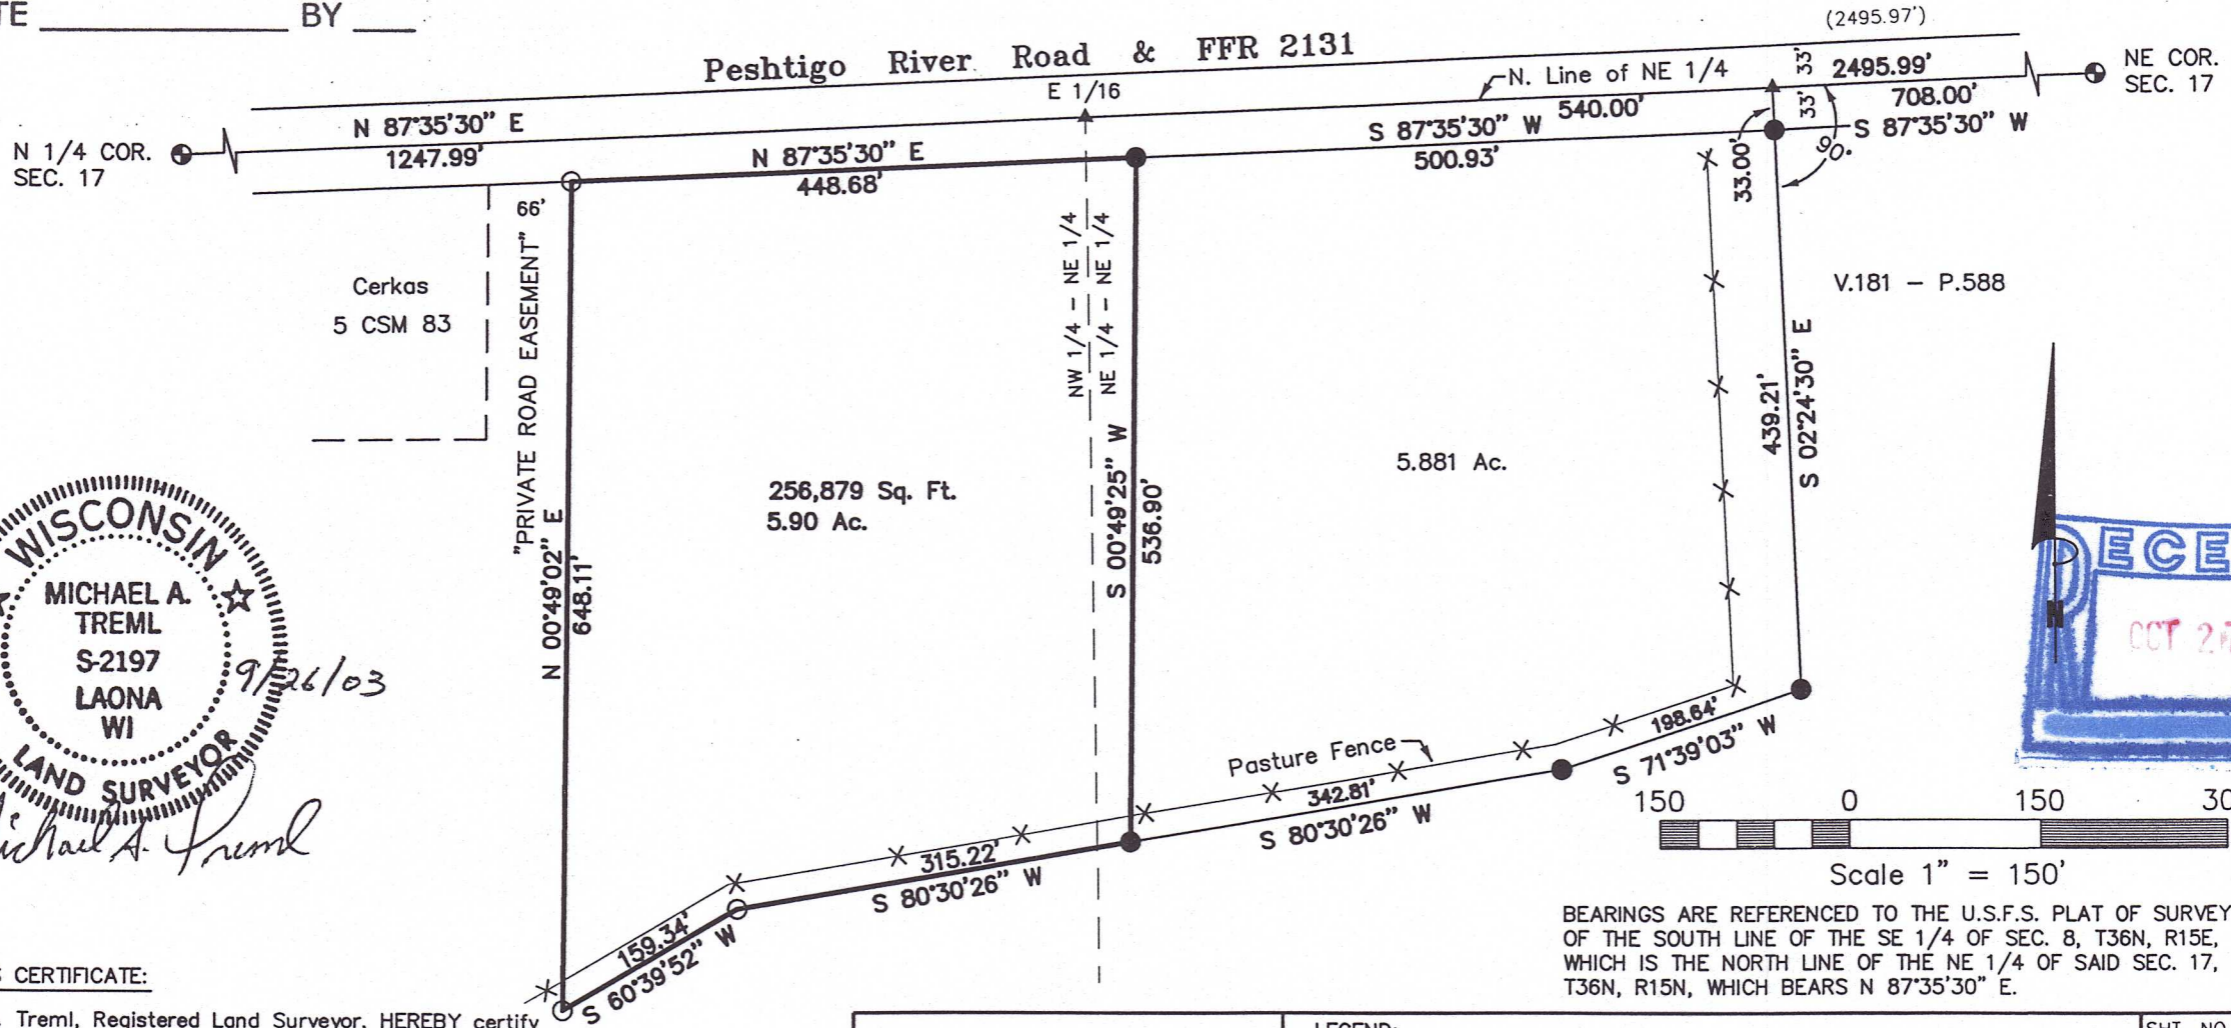

WISCONSIN  
★ MICHAEL A. TREML ★  
S-2197  
LAONA  
WI  
9/26/03  
LAND SURVEYOR  
*Michael A. Tremel*



**SURVEYOR'S CERTIFICATE:**


I, Michael A. Tremel, Registered Land Surveyor, HEREBY certify that by the order of John Nelson, owner: I have surveyed and mapped the hereon described and depicted lands and the within map is a true and correct representation of the lands surveyed to the best of my knowledge and belief and I have fully complied the provisions of Chapter AE-7 of the Wisconsin Administrative Code in surveying and mapping of same.

DATE: SEPTEMBER 26, 2003	<b>LEGEND:</b> ⊕ 2 1/2" DIA. ALUMINUM PIPE MONUMENT FOUND ● 3/4" REBAR PREVIOUSLY SET ⊙ 3/4" X 24" REBAR SET ▲ COMPUTED POSITION ( ) RECORDED AS	SHT. NO. 1 OF 1
DWG. NO.: 280A-03		

BEARINGS ARE REFERENCED TO THE U.S.F.S. PLAT OF SURVEY OF THE SOUTH LINE OF THE SE 1/4 OF SEC. 8, T36N, R15E, WHICH IS THE NORTH LINE OF THE NE 1/4 OF SAID SEC. 17, T36N, R15N, WHICH BEARS N 87°35'30" E.

# PLAT OF SURVEY

PART OF THE NE 1/4 - NE 1/4 & PART OF THE NW 1/4 - NE 1/4  
OF SECTION 17, T36N, R15E, TOWN OF LAONA, FOREST COUNTY, WISCONSIN

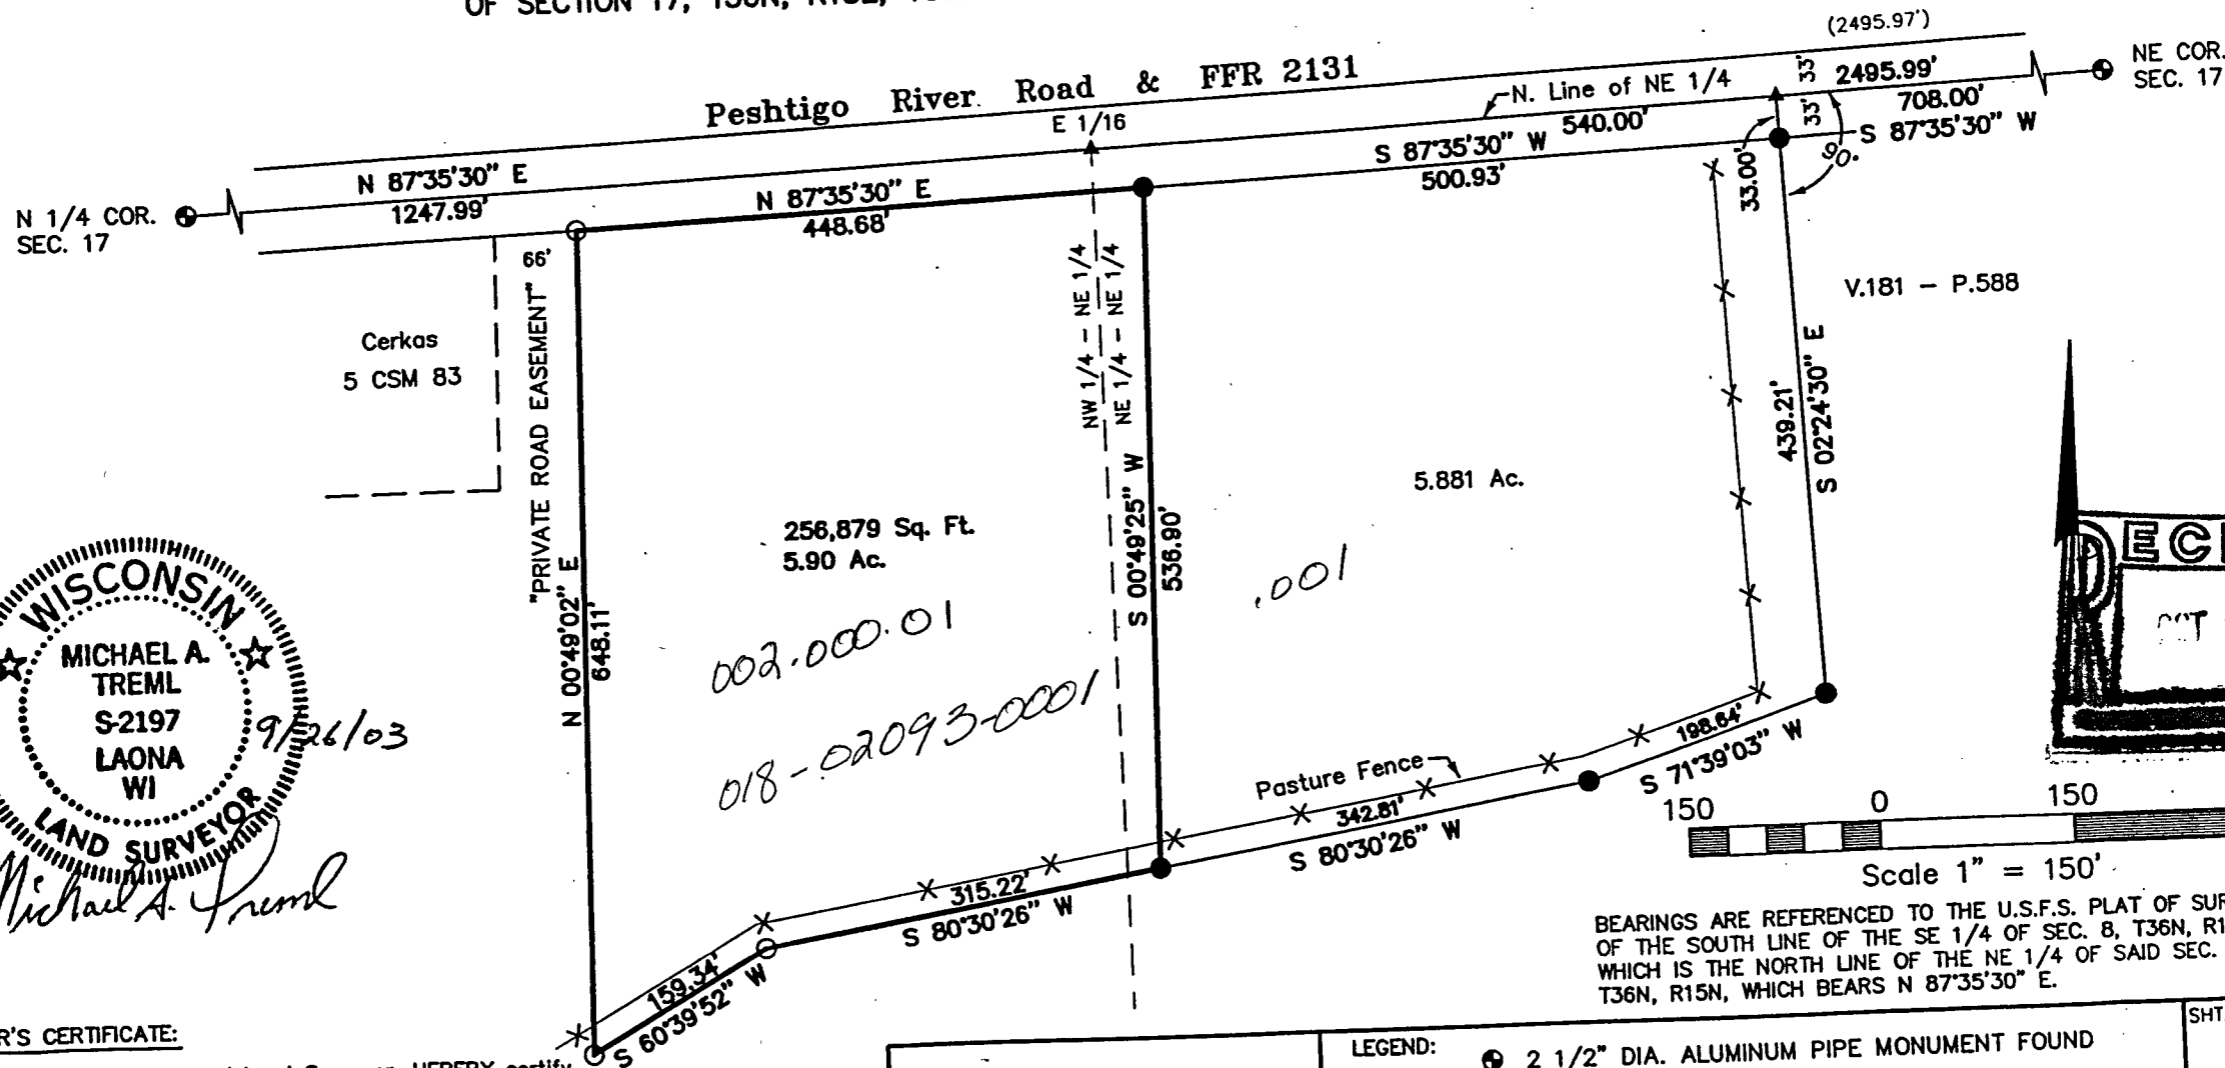

MICHAEL A. TREML  
 S-2197  
 LAONA  
 WI  
 LAND SURVEYOR  
 9/26/03  
*Michael A. Tremel*

**SURVEYOR'S CERTIFICATE:**

I, Michael A. Tremel, Registered Land Surveyor, HEREBY certify that by the order of John Nelson, owner: I have surveyed and mapped the hereon described and depicted lands and the within map is a true and correct representation of the lands surveyed to the best of my knowledge and belief and I have fully complied the provisions of Chapter AE-7 of the Wisconsin Administrative Code in surveying and mapping of same.

DATE: SEPTEMBER 26, 2003	<b>LEGEND:</b> ● 2 1/2" DIA. ALUMINUM PIPE MONUMENT FOUND ● 3/4" REBAR PREVIOUSLY SET ○ 3/4" X 24" REBAR SET ▲ COMPUTED POSITION ( ) RECORDED AS	SHT. NO. 1 OF 1
DWG. NO.: 280A-03		

