

PINE LAKE

FOUND IRON PIPE SET BY POSKIE (VARIFIED BY TIE TO TREE THAT WAS MADE BY POSKIE.)

S 88° 45' 05" W 619.34'
(POSKIE SURVEY SHOWS S 88° 57' W 618.4')

ROBERT BALLARD VOL. 104 P 329-330

BEARING DETERMINED BY THE MEAN OF OF THE NORTH AND SOUTH LINE OF THE ORIGINAL 160' TRACT.

S 88° 44' 27.5" W

550.00'

MAIN COTTAGE

GARAGE

OSCAR SCHAEFER VOL. 82 P 334

S 88° 43' 50" W 536.30'
(POSKIE SURVEY SHOWS S 88° 57' W 537.6')

N 87° 22' 48" W 3.09'
0.21' NORTH OF LINE

FOUND IRON PIPE BELIEVED TO HAVE BEEN SET BY GENISOT

FOUND IRON PIPE SET BY POSKIE (VARIFIED BY TIES TO TREES THAT WERE MADE BY POSKIE.)

EDWARD CHRISTENSEN VOL. 107 P 575

FOUND IRON PIPE BELIEVED TO HAVE BEEN SET BY GENISOT

EDWARD CHRISTENSEN VOL. 113 P 412

S 88° 48' 14" W 464.73'

FOUND BRONZE CAP SET BY POSKIE (VARIFIED BY ONE OF TWO WITNESS TREES, OTHER TREE HAS BEEN CUT DOWN.)


(POSKIE SURVEY SHOWS S 88° 57' W 464.9')

SOUTH LINE GOV'T LOT 1

S 88° 57' W 500.00'

33.02'

PART OF GOV'T LOT 1, SEC. 23, T37N, R12E, TOWN OF HILES, FOREST COUNTY, WISCONSIN.

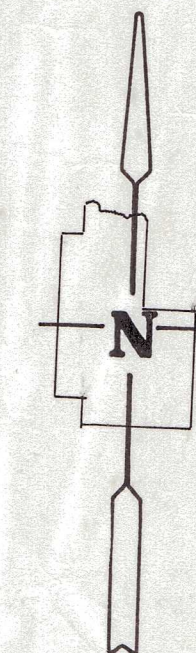


RECORDED ON POSKIE'S SURVEY AS N 0° 52' E 587.00' (USED AS BASE'S OF BEARINGS FOR THIS SURVEY)

- = IRON PIPE FOUND (SET BY POSKIE)
- = IRON PIPE OR ANGLE IRON FOUND (BELIEVED SET BY GENISOT)
- = BRONZE CAP FOUND (SET BY POSKIE)
- = IRON PIPE SET THIS SURVEY.

POSKIE SURVEY DONE BY CY POSKIE, RHINELANDER, WISCONSIN. MAP DATED 25 JUNE 1953 OF WHICH A COPY WAS PUT ON FILE WITH THE FOREST COUNTY REGISTER OF DEEDS IN VOL. 14 MISC. P. 491, 6 JULY 1953.

GENISOT SURVEY DONE BY GENISOT & ASSOCIATES, RHINELANDER, WIS. FOR GRIFFIN REALTY CO., DATED 18 JULY 1968, GENISOT DRAWING NO. 4043.

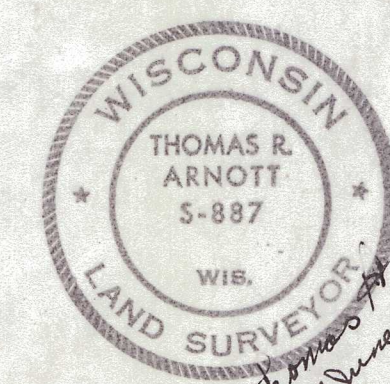

FOREST CO SURVEYOR
FILE # 371223-19780612
DATE 2/3/25 BY XL

THOMAS R. ARNOTT
REGISTERED LAND SURVEYOR
ROUTE 1, BOX 208
CRANDON, WIS. 54520

MAP OF SURVEY FOR

OSCAR SCHAEFER

SCALE: 1" = 30'

DATE: 12 JUNE 1978