
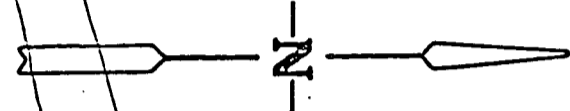



PART OF DOCUMENT NO. 121142

SURVEY MAP EXHIBIT "A"


PART OF GOV'T LOTS 283, SEC. 27, T37N, R12E, TOWN OF HILES, FOREST COUNTY, WISCONSIN.

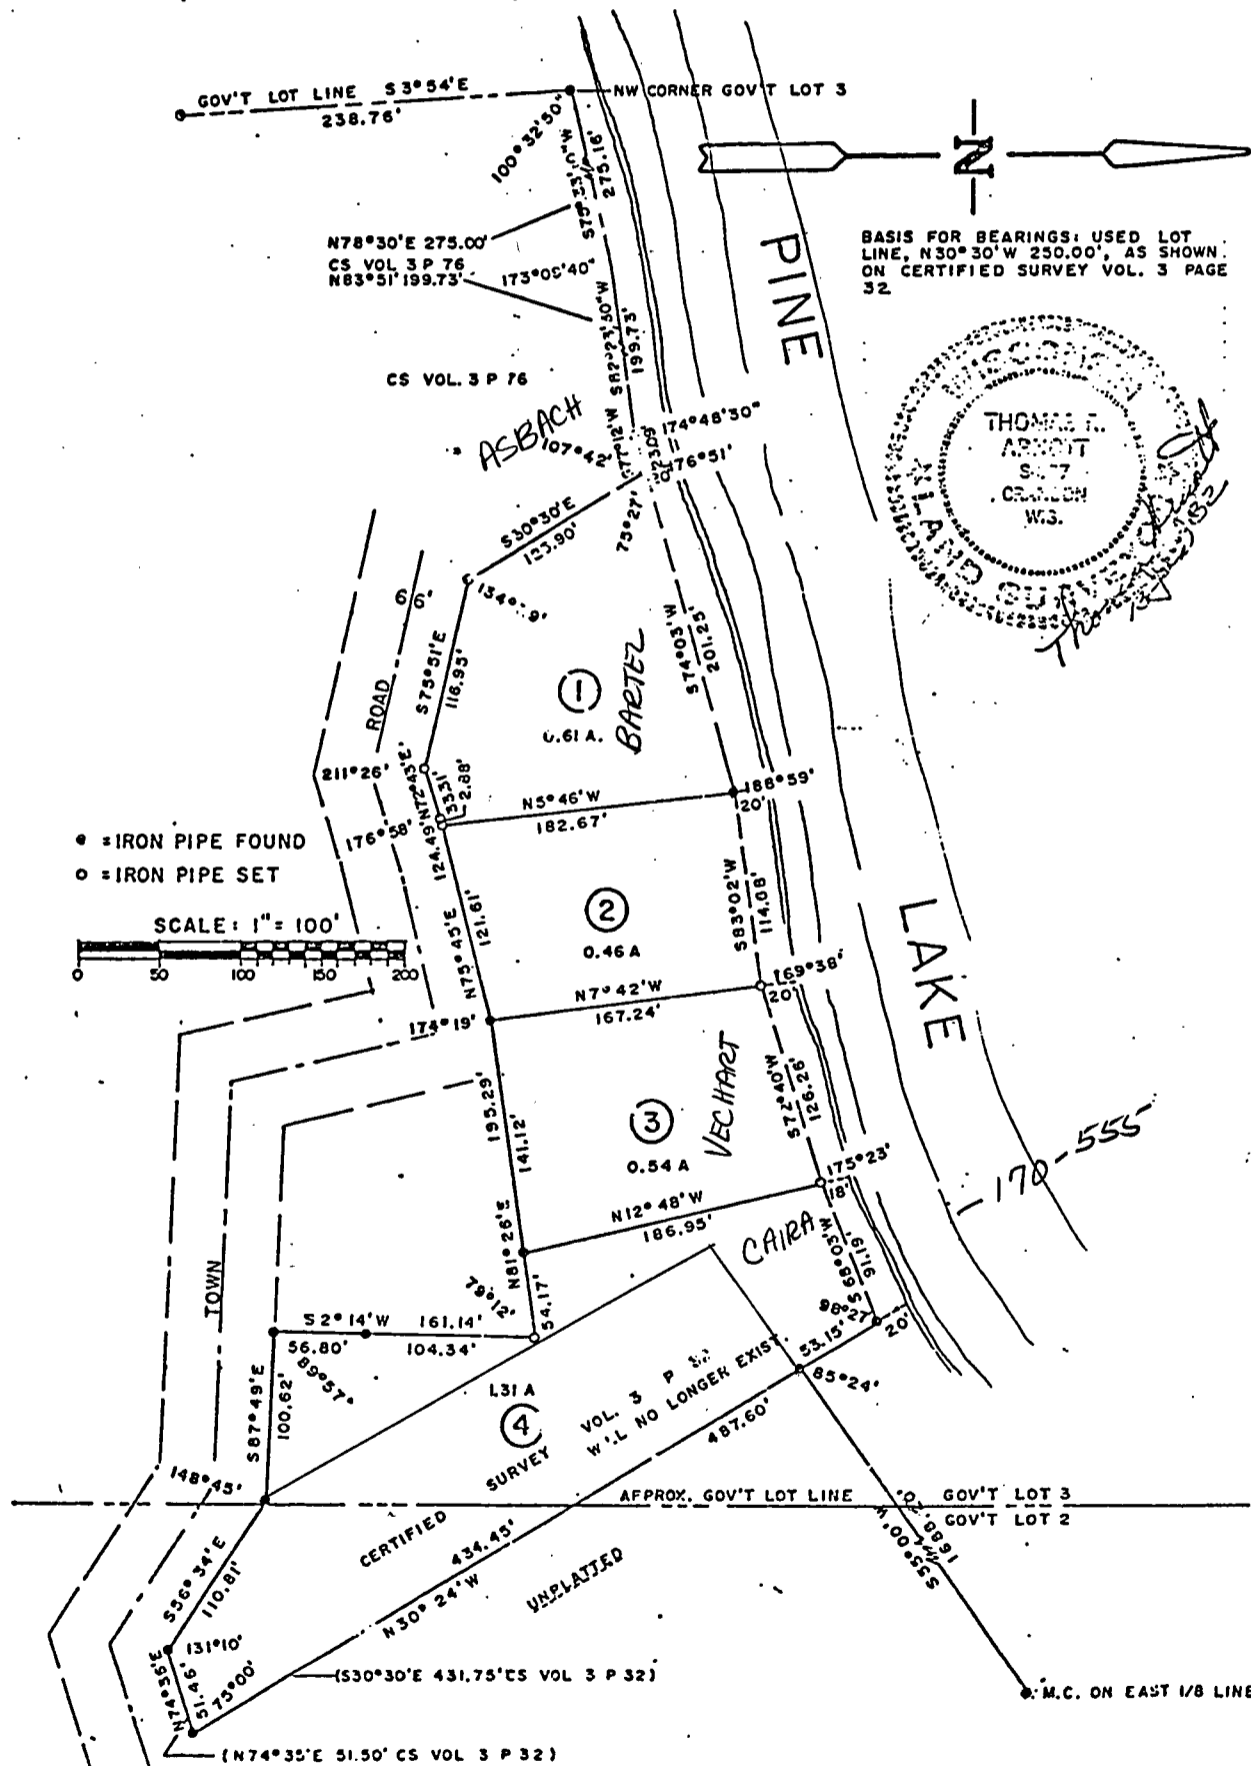

BASIS FOR BEARINGS: USED LOT LINE, $N30^\circ30'W$ 250.00', AS SHOWN ON CERTIFIED SURVEY VOL. 3 PAGE 32

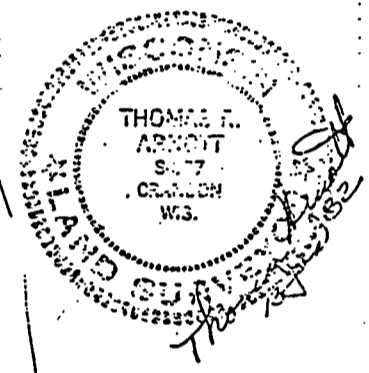

- = IRON PIPE FOUND
- ◊ = IRON PIPE SET

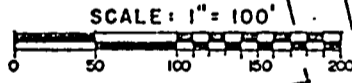

FOREST CO SURVEYOR
FILE # 371227-19820000
DATE _____ BY _____

PART OF DOCUMENT NO. 121142

SURVEY MAP EXHIBIT "A"

PART OF GOV'T LOTS 2&3, SEC. 27, T37N, R12E, TOWN OF HILES, FOREST COUNTY, WISCONSIN.

