


Parcel #1  
 A parcel of land in Gov. Lot 2, Sec. 28, T37N, R12E and more particularly described as follows:  
 Commencing at the Northeast corner of Gov. Lot 2, Sec. 28, T37N, R12E thence S 87° 34' W 330 feet; thence S 18° 14' W 273.5 feet to an iron pipe, the Point of Beginning; thence continuing S 10° 14' W 82.0 feet; thence N 87° 34' E 11.9 feet to an iron pipe; thence continuing N 87° 34' E 1011.1 feet to an iron pipe on the westerly shore of Pine Lake; thence Northerly along said shore 87 feet more or less to an iron pipe (straight line distances and bearings along shore between pipes being N 19° 14' E 50.0 feet); thence N 29° 25' W 29.2 feet; thence S 87° 34' W 106.2 feet to the place of beginning; excepting therefrom that part of the above description being used for town road right-of-way purposes.

Parcel #2  
 A parcel of land in Gov. Lot 2, Sec. 28, T37N, R12E and more particularly described as follows:  
 Commencing at the Northeast corner of Gov. Lot 2, Sec. 28, T37N, R12E thence S 87° 34' W 330 feet; thence S 18° 14' W 275.5 feet to the place of beginning; thence continuing S 10° 14' W 61.5 feet to an iron pipe; thence N 87° 34' E 358.5 feet to an iron pipe on the westerly shore of Pine Lake; thence Northerly along said shore 100 feet more or less, to an iron pipe (straight line distances and bearings along shore between pipes being N 11° 22' E 30.59 feet); thence S 87° 27' E 35.0 feet; thence N 19° 14' E 10.06 feet; thence S 87° 34' W 1011.1 feet to an iron pipe; thence continuing S 87° 34' W 11.9 feet to the Point of Beginning; excepting therefrom that part of the above description being used for town road right-of-way purposes.


Parcel #3  
 A parcel of land in Gov. Lot 2, Sec. 28, T37N, R12E and more particularly described as follows:  
 Commencing at the Northeast corner of Gov. Lot 2, Sec. 28, T37N, R12E thence S 87° 34' W 330 feet; thence S 18° 14' W 137.0 feet to an iron pipe, the Point of Beginning; thence continuing S 18° 14' W 21.8 feet to an iron pipe on the easterly right-of-way line of the Soo Line R.R.; thence S 47° 49' E along said right-of-way line 51.3 feet to an iron pipe; thence N 87° 34' E 269.8 feet to an iron pipe on the westerly shore of Pine Lake; thence NorthEasterly along said shore 83 feet, more or less, to an iron pipe (straight line distances and bearings between pipes being N 41° 22' E 83.13 feet); thence S 87° 34' W 1011.1 feet to the Point of Beginning; excepting therefrom that part of the above description being used for town road right-of-way purposes.

PINE LAKE

FOREST CO SURVEYOR  
 FILE # 371228-14561015  
 DATE \_\_\_\_\_ BY \_\_\_\_\_

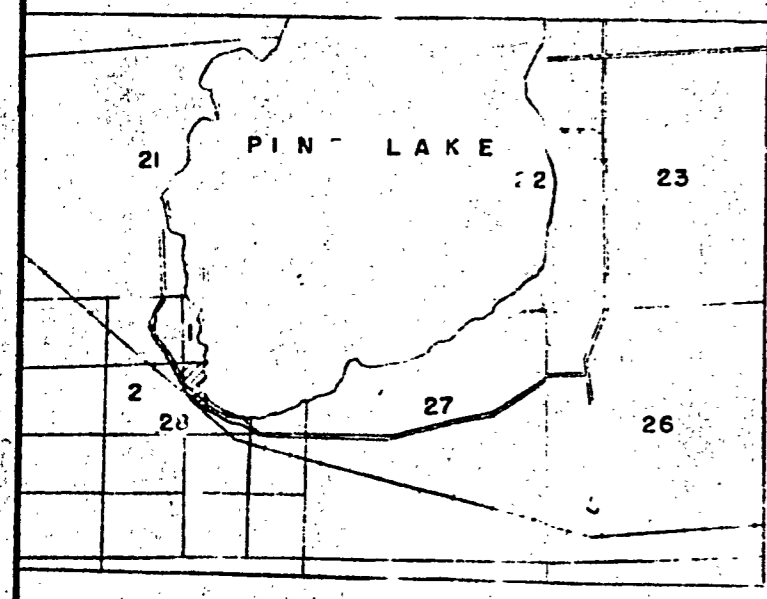

GOV'T. LOT 2 SEC. 28 T37N R12E

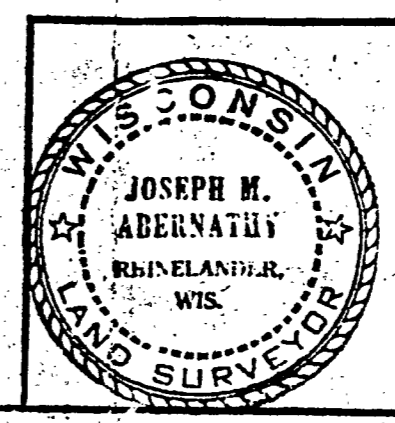

SURVEY FOR	
WM. BOYLE	
719 N. SUPERIOR STREET	
APPLETON — WISCONSIN	
SCALE 1" = 60'	DATE 10/15/56
DWG. NO. 1923	DWN. BY J.M.A.
GENISOT ENGINEERING CO. RHINELANDER, WIS.	

REV. 6/23/59