


FOREST CO SURVEYOR
FILE # 371529-05042018
DATE 4/1/25 BY KL


Being a part of the
SW1/4 of the NE1/4
Section 29
T 37 N, R 15 E.
Town of Caswell, Forest County, WI.

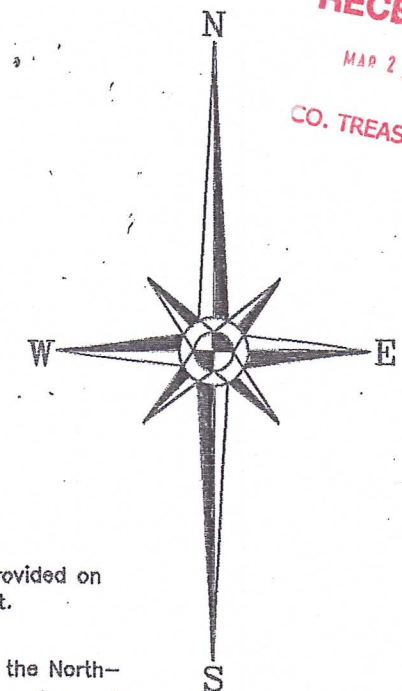

RECEIVED
MAP 25 25
CO. TREASURER

Note: Description is provided on
a separate sheet.

Bearings are based on the North-
South 1/4 line as being of record.

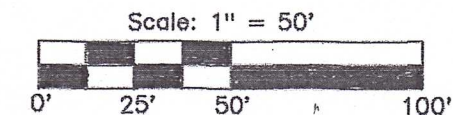

—Legend—

- ⊙ U.S.F.S. aluminum monument found in place
- 1-1/2" dia. iron pipe found in place
- ⊗ 1/2" dia. iron rod found in place
- 1" dia. iron pipe set this survey
- △ Computed position
- () Bearing & Distance of record
- x—x—x— Fence

Surveyor's Certificate

I hereby certify that I have surveyed the
property shown hereon; that this map repre-
sents an accurate survey of the property to
the best of my knowledge and belief, and
that I have complied with all the applicable
requirements of the Wisconsin Administrative
Code A-E 7 of the Minimum Standards for
Property Surveys.


Dated this 4th day of May, 2018.

Kip W. Soder, Professional Land Surveyor S#1731
Soder Surveying
P.O. Box 431 Three Lakes, Wisconsin 54562
715-546-4244 sodersurveying@frontier.com

Survey For:
Thomas Gialdini
4298 Cemetery Road
Cavour, Wisconsin 54511

Scale:	Date: 5-04-2018	Drwn. By: K.W.S
Soder Surveying P.O. Box 431 Three Lakes, WI 54562 715-546-4244 sodersurveying@frontier.com		Drg. No. 1557

± S.T. Highway 139

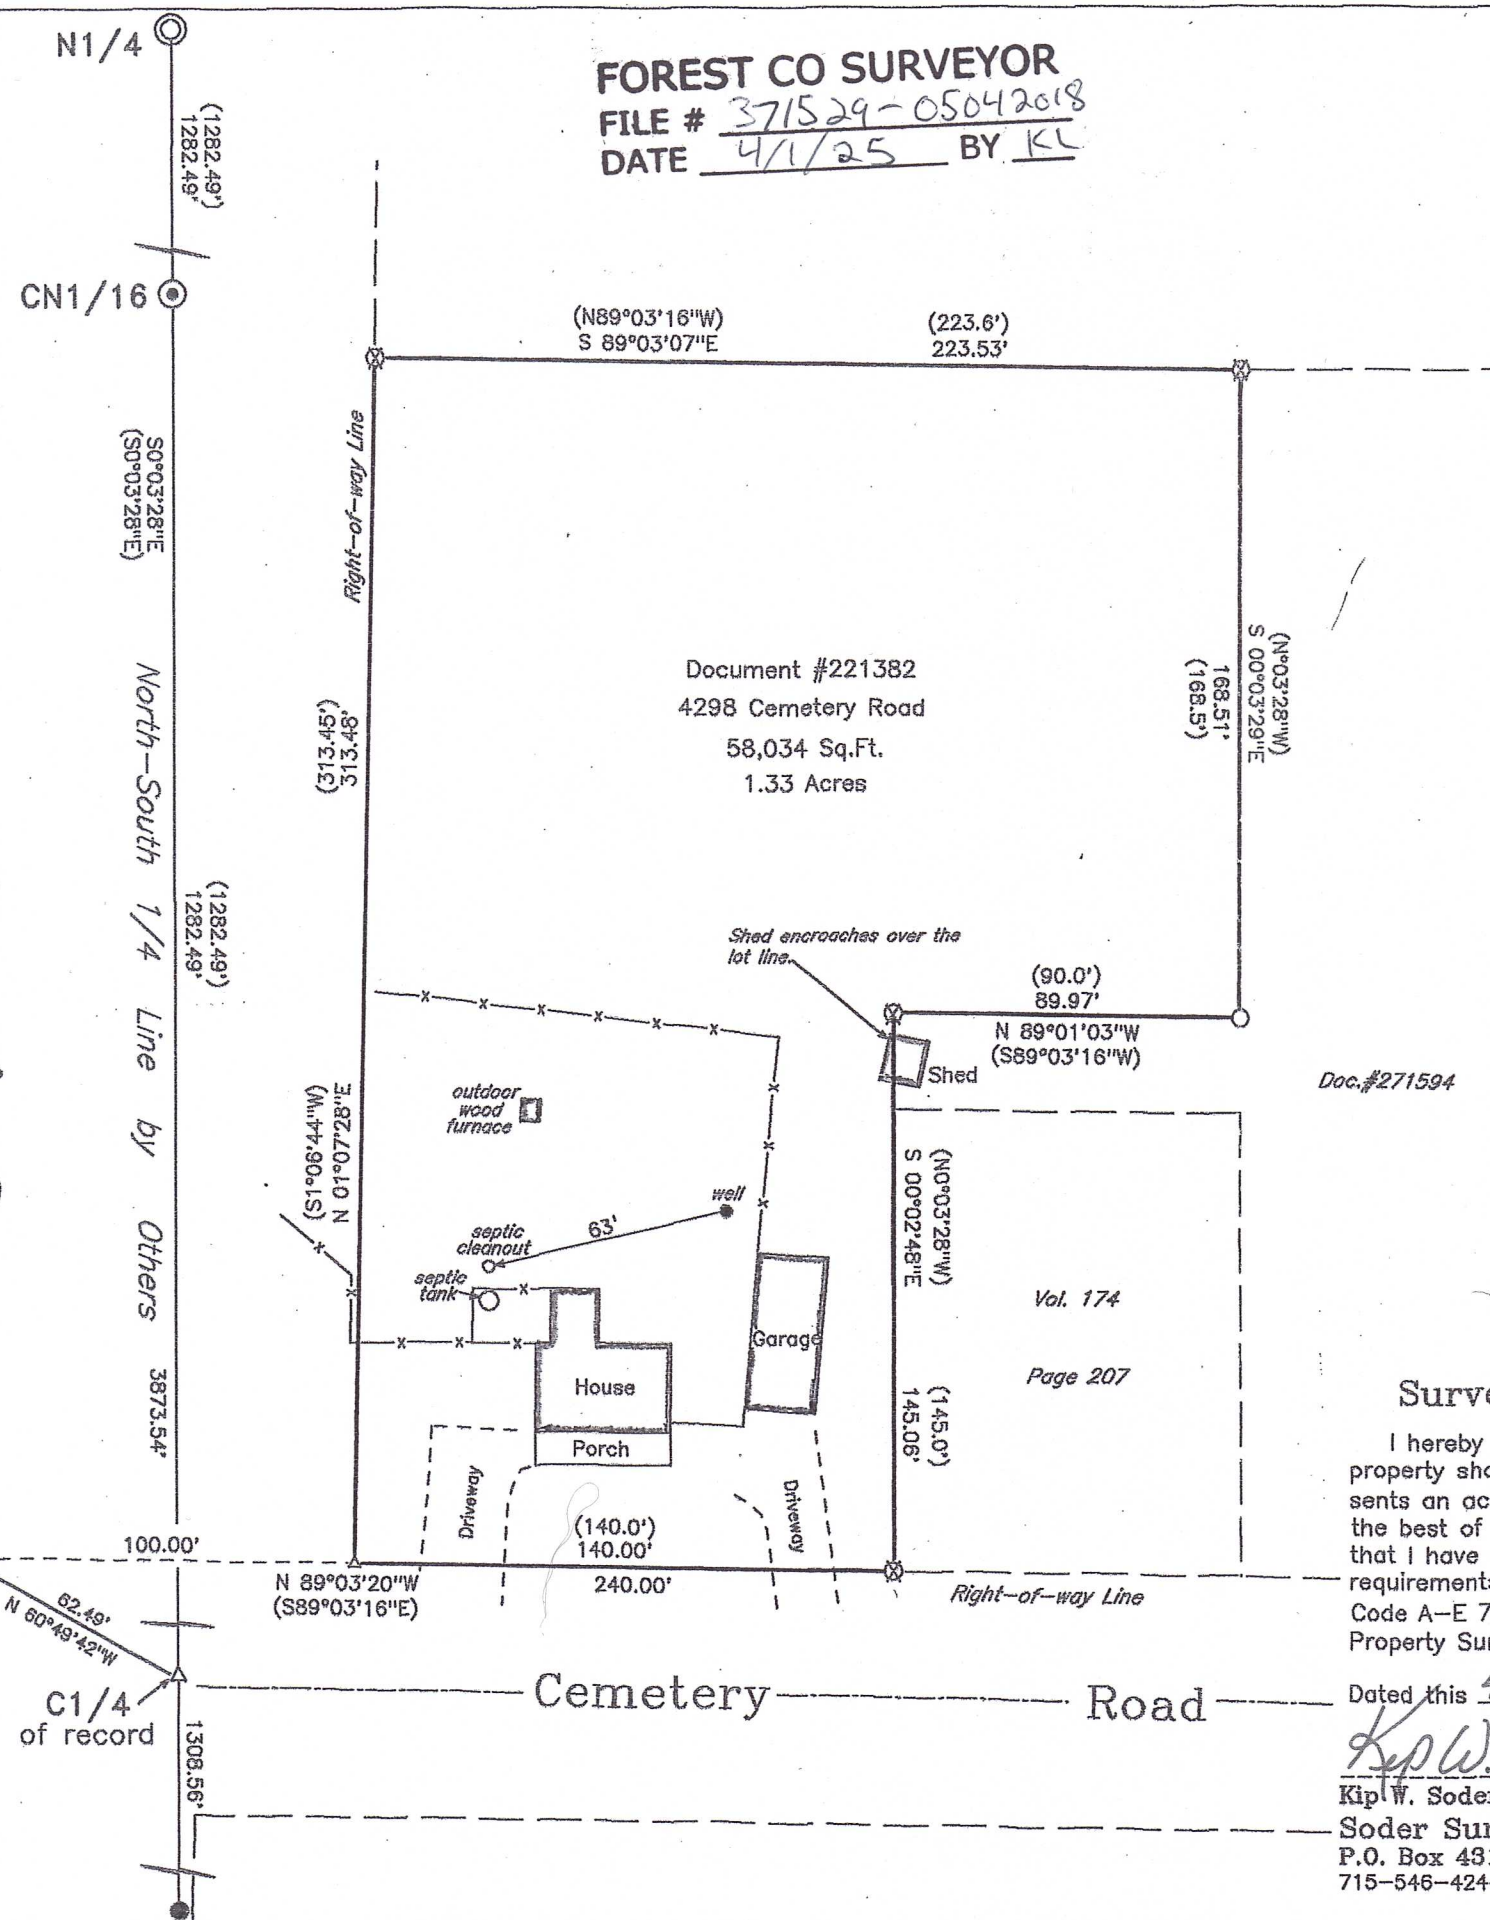



Subdivisions • Certified Surveys • Topographical Surveys
Boundary Surveys • Condominiums

Kip W. Soder, R.L.S.

Description for Survey map #1557

1.33 Acre Parcel

A parcel of land being a part of the Southwest $\frac{1}{4}$ of the Northeast $\frac{1}{4}$ of Section 29, Township 37 North, Range 15 East, Town of Caswell, Forest County, Wisconsin, and being more particularly described as follows:

Commencing at the North $\frac{1}{4}$ corner of said Section 29; thence S0°03'28"E and along the North-South $\frac{1}{4}$ line a distance of 2564.98 feet to a point marking the Center $\frac{1}{4}$ corner, thence N60°49'42"W a distance of 62.49 feet to a point at the intersection of the northerly right-of-way line of a Town Road and the centerline of S.T. Highway 139, thence S89°03'20"E a distance of 100.00 feet to a point on the easterly right-of-way line of S.T. Highway 139 and the northerly right-of-way line of a Town Road and being the **Place of Beginning**; thence N1°07'28"E and along the easterly right-of-way line of S.T. Highway 139 a distance of 313.48 feet to an iron rod, thence S89°03'07"E a distance of 223.53 feet to an iron rod, thence S0°03'29"E a distance of 168.51 feet to an iron pipe, thence N89°01'03"W a distance of 89.97 feet to an iron rod, thence S0°02'48"E a distance of 145.06 feet to an iron rod on the northerly right-of-way line of a Town Road, thence along said right-of-way line N89°03'20"W a distance of 140.00 feet to a point on the easterly right-of-way line of S.T. Highway 139 and being the **Place of Beginning**.

Subject to easements, restrictions and reservation of record.