


NOTE: Bearings are based on the road bearing of S 19° 22' W taken from Certified Survey, Vol. 2CS, Page 154, Forest County records.

KENTUCK
LAKE

LOT 16
OF
CERTIFIED SURVEY
Vol. 2CS, Page 154
Being a part of
Gov't. Lots 3 & 4
Sec. 4, T 40 N, R 12 E
Town of Hiles
Forest County, Wisconsin

SCALE: 1" = 60'
0' 10' 25' 50' 100'

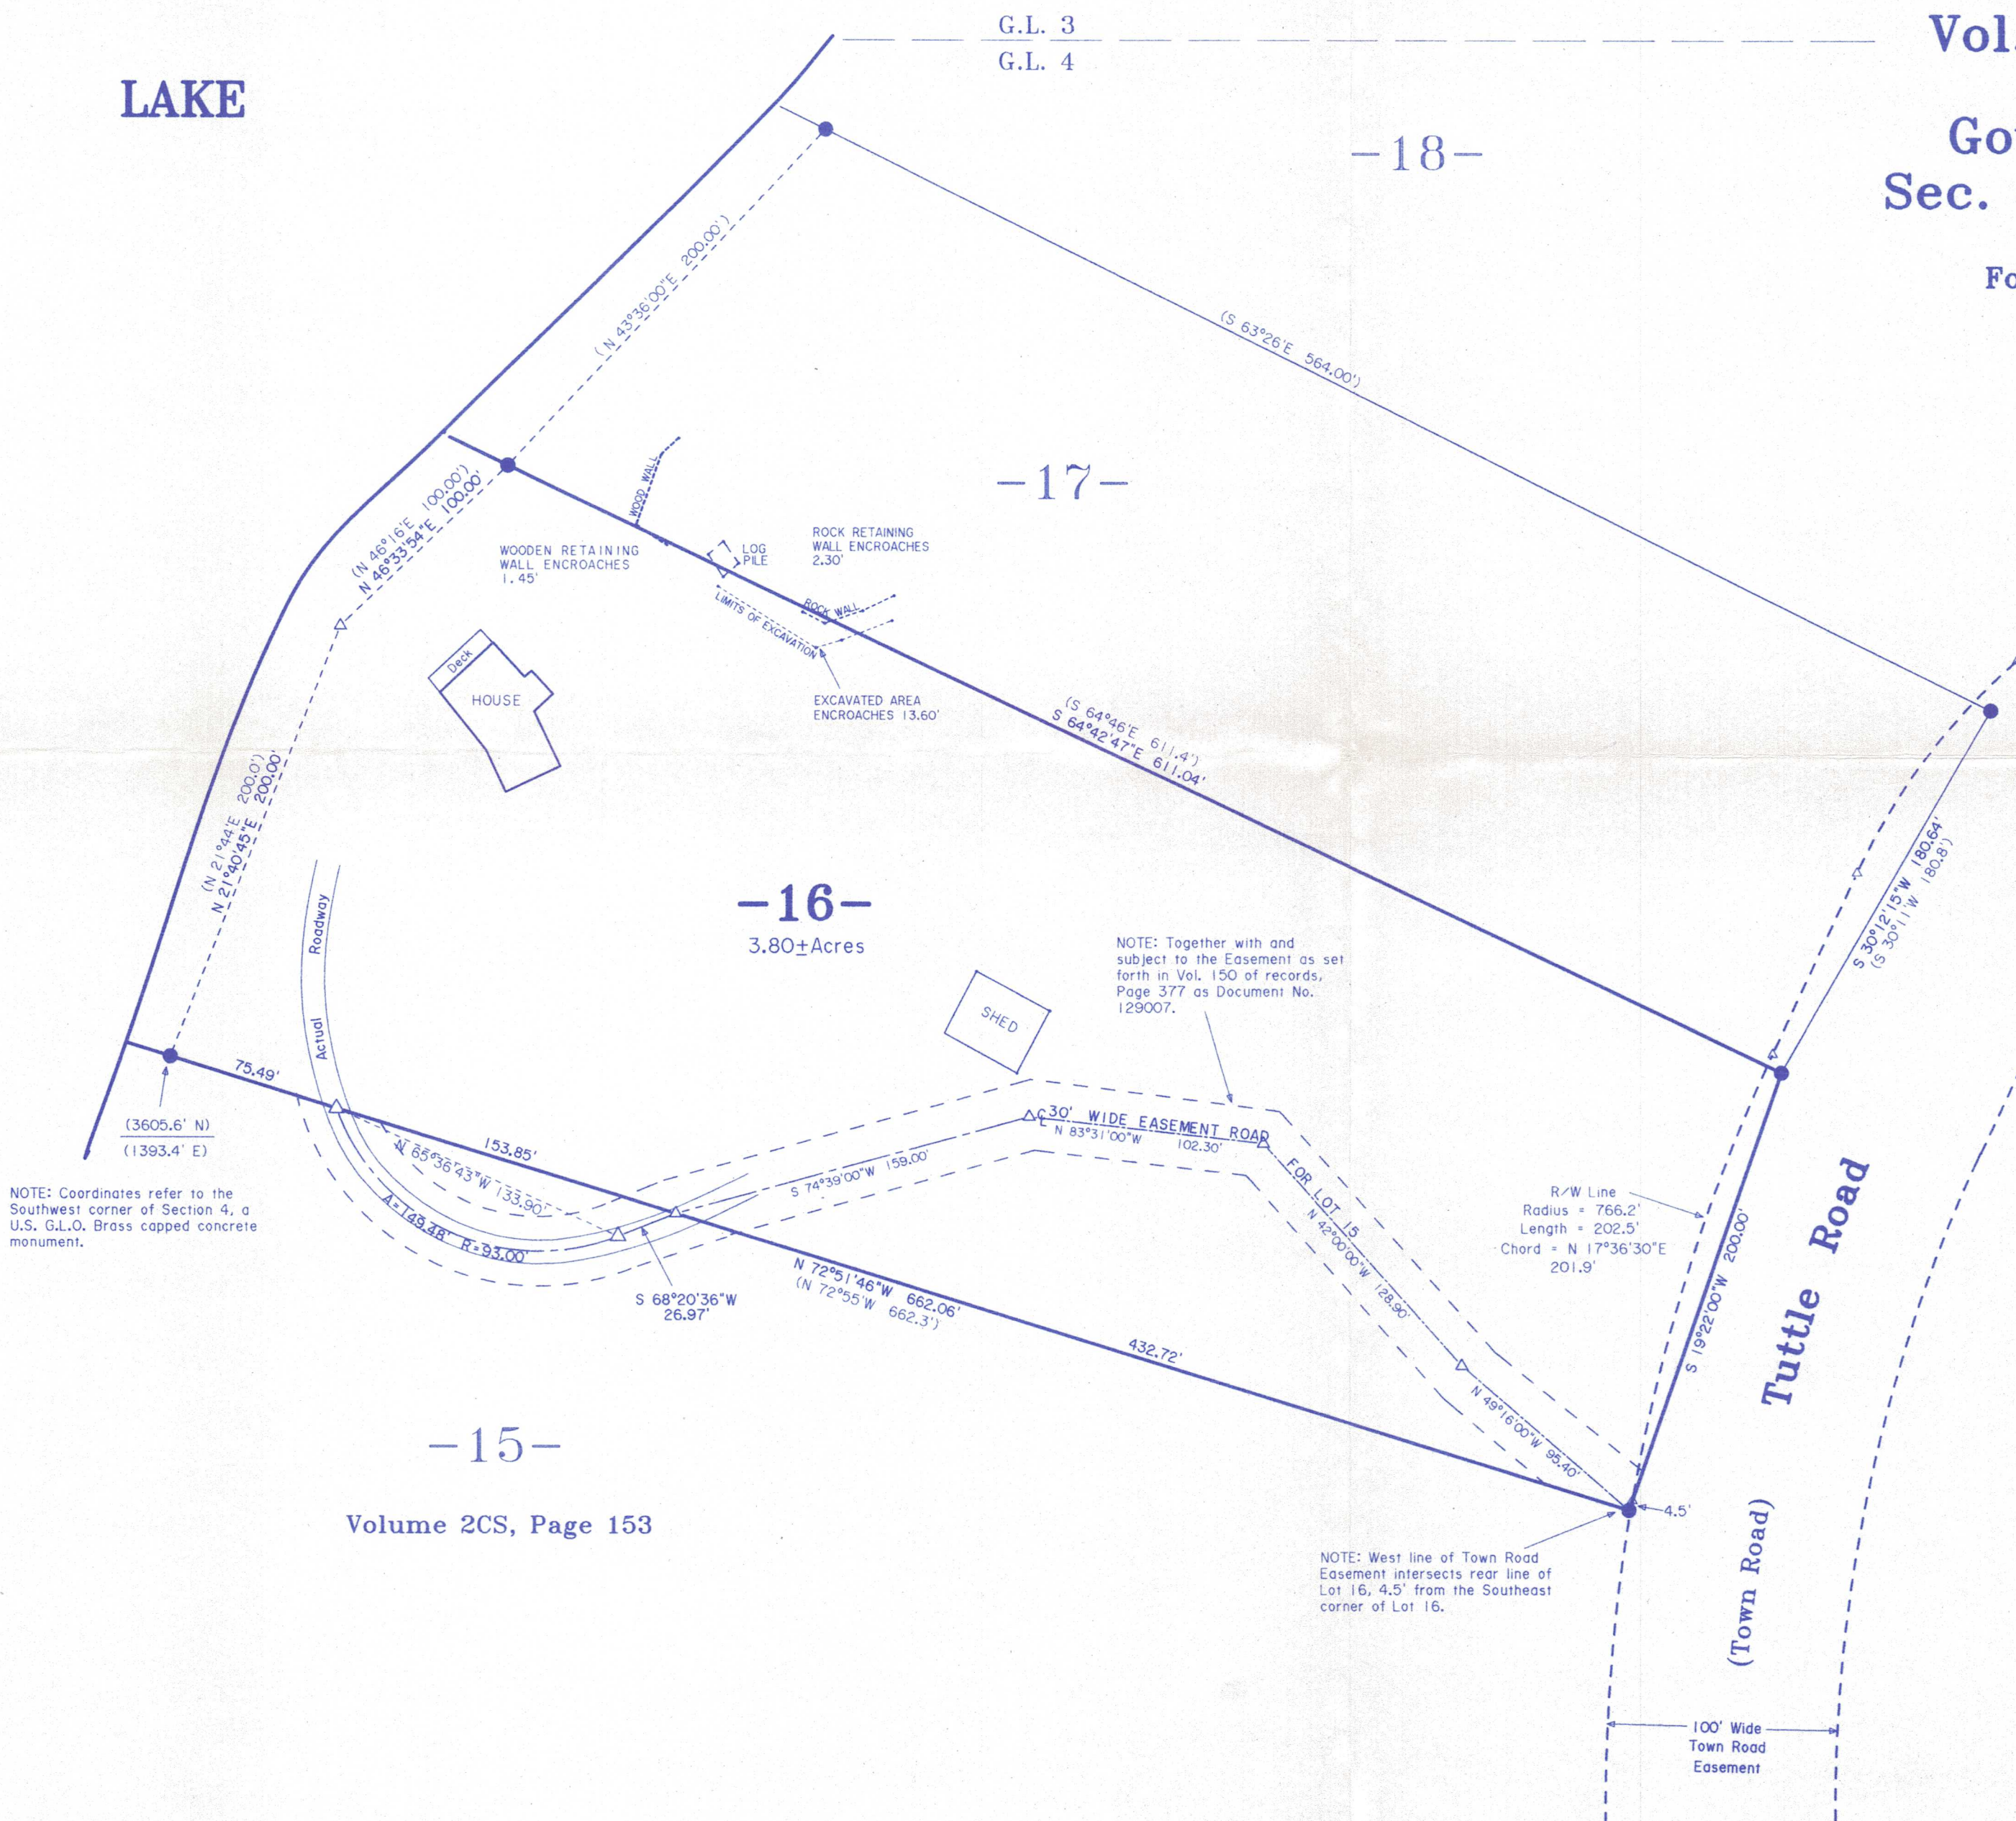

SURVEYOR'S CERTIFICATE


I HEREBY CERTIFY THAT I HAVE SURVEYED AND MAPPED THE LANDS SHOWN HEREON AND THAT, TO THE BEST OF MY KNOWLEDGE AND BELIEF, THIS SURVEY AND MAP IS A TRUE AND CORRECT REPRESENTATION THEREOF, AND THAT I HAVE COMPLIED WITH THE APPLICABLE REQUIREMENTS OF CHAPTER A-E 7 OF THE WISCONSIN ADMINISTRATIVE CODE, MINIMUM STANDARDS FOR PROPERTY SURVEYS. DATED THIS 28TH DAY OF DECEMBER, 1995

Michael E. Weber
MICHAEL E. WEBER, RLS #2070
Revised 6/3/2011 (30' Easement on Lot 15)

-Legend-

- 2" IRON PIPE FOUND IN PLACE
- △ COMPUTED POSITION
- () BEARING AND DISTANCE OF RECORD

FOREST CO SURVEYOR
FILE # 40/204-1995/228
DATE 9/9/2026 BY KL

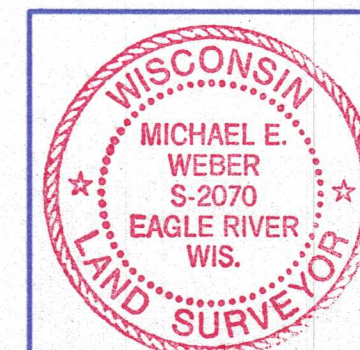

Survey For
Robert Kiedrowski
16751 Tuttle Road
Eagle River, WI 54521

SCALE 1" = 60' DATE 12-28-95 DWN. BY. TAB
Drawing No. 8885 Eagle Landmark Surveying, Inc.
5035 Hwy. 70 West, Eagle River, WI 54521
P&F (715)479-9610 eaglelandmark@frontier.com