





BEARINGS THIS SURVEY TAKEN FROM SOUTH LINE GOVT LOT 2

SCALE 1"=60'

- IRON PIPE IN PLACE [BY OTHERS]
- 3/4" IRON ROD SET THIS SURVEY
- N45°41'45"E 464.29' MEASURED BEARING & DISTANCE
- (N45°40' 463.58') RECORD BEARING & DISTANCE FROM VOL. 93 PAGE 21 FOREST CO. RECORD

SURVEYED JULY 1975
Thomas S. Tuttle
 THOMAS S. TUTTLE
 S-1181

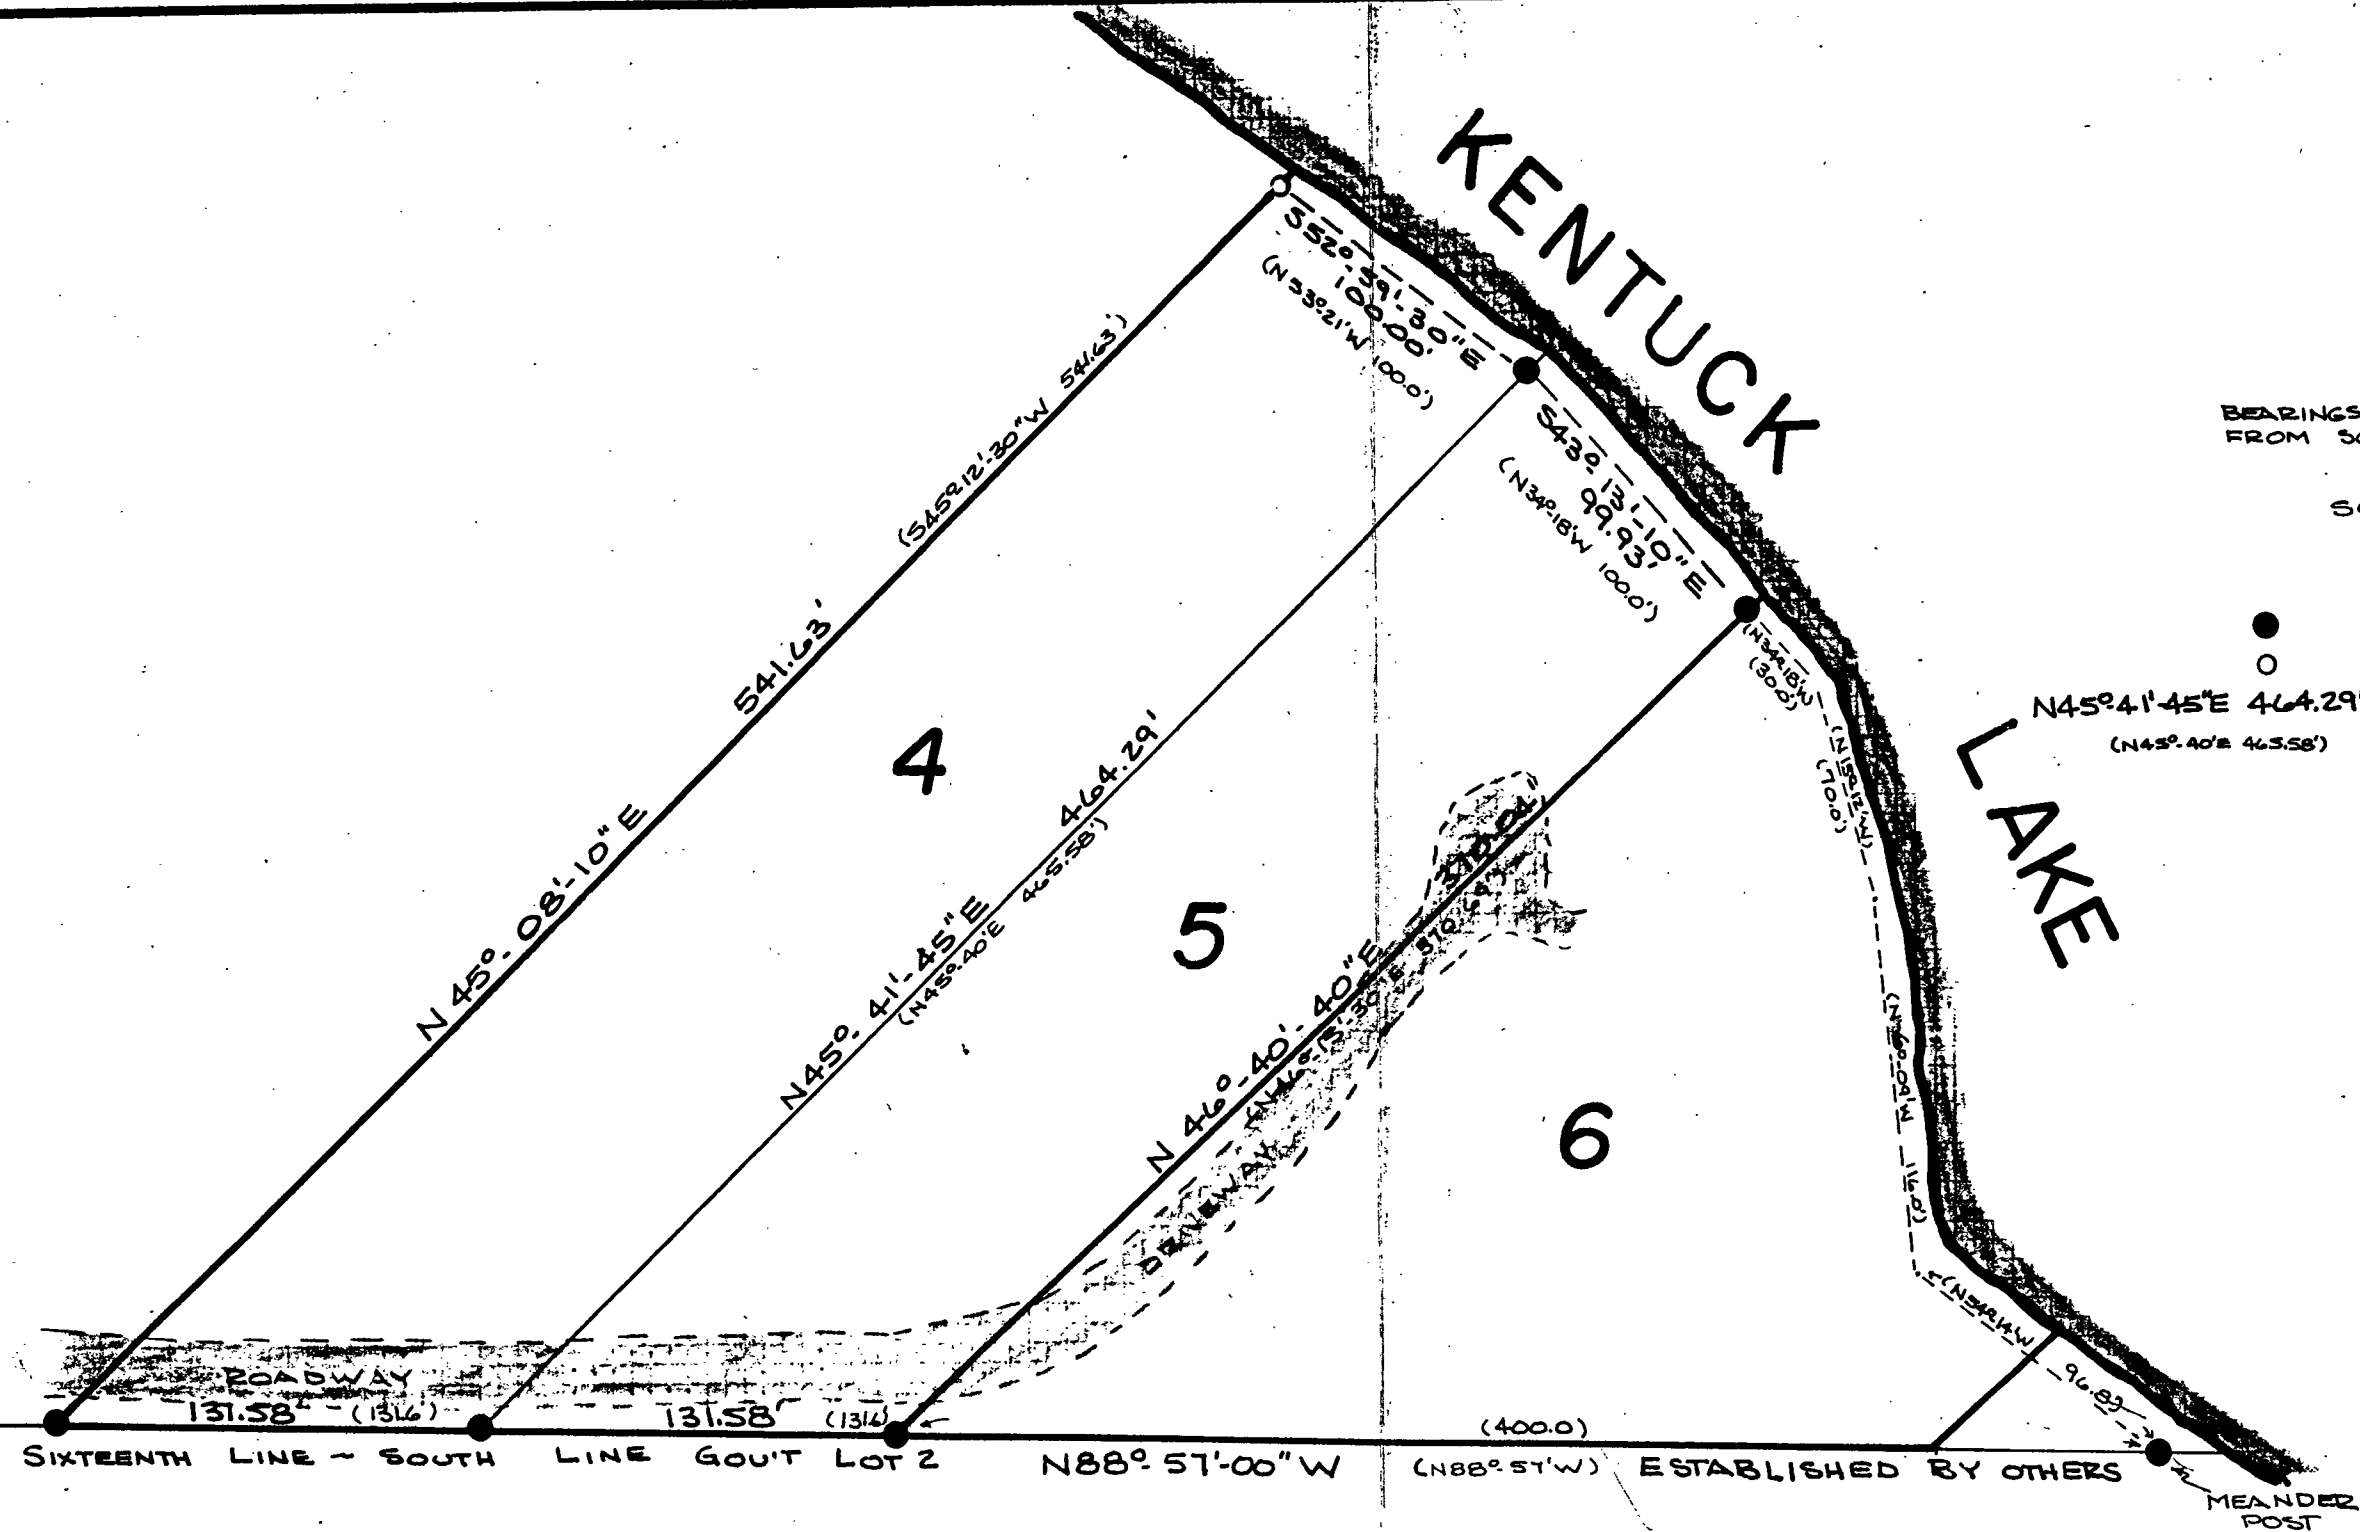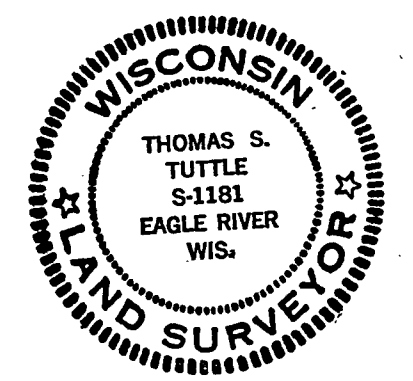

LOT NUMBERS REFER TO A SURVEY PLAT BY GENISOT ENGINEERING CO. FOR FRANK WIERICH.

FOREST CO SURVEYOR
 FILE # 401205-197507
 DATE _____ BY _____

SURVEY
 for
ROBERT ERICKSON

PART OF THE S 1/2 OF GOVT LOT 2
 SECTION 5, TOWN 40N, RANGE 12 EAST
 FOREST COUNTY WISCONSIN