


Being a part of
Gov't. Lot 1 of Section 20
T 40 N, R 12 E

Town of Hiles, Forest County, Wisconsin


Scale: 1" = 40'

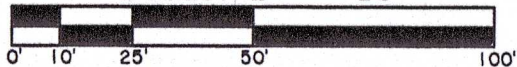

Franklin
Lake

BEARING
BASIS OF
RECORD

N

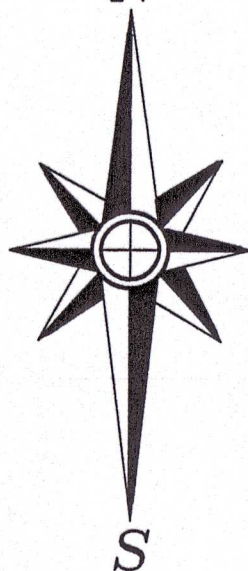


S

BEARINGS ARE BASED ON THE SOUTH LINE OF
GOV'T. LOT 1 WHICH BEARS N 89°19'00"E AS
BEING OF RECORD.

FIELD WORK WAS COMPLETED ON 7-23-2020

NOTE: LEGAL DESCRIPTION IS PROVIDED ON A
SEPARATE SHEET.

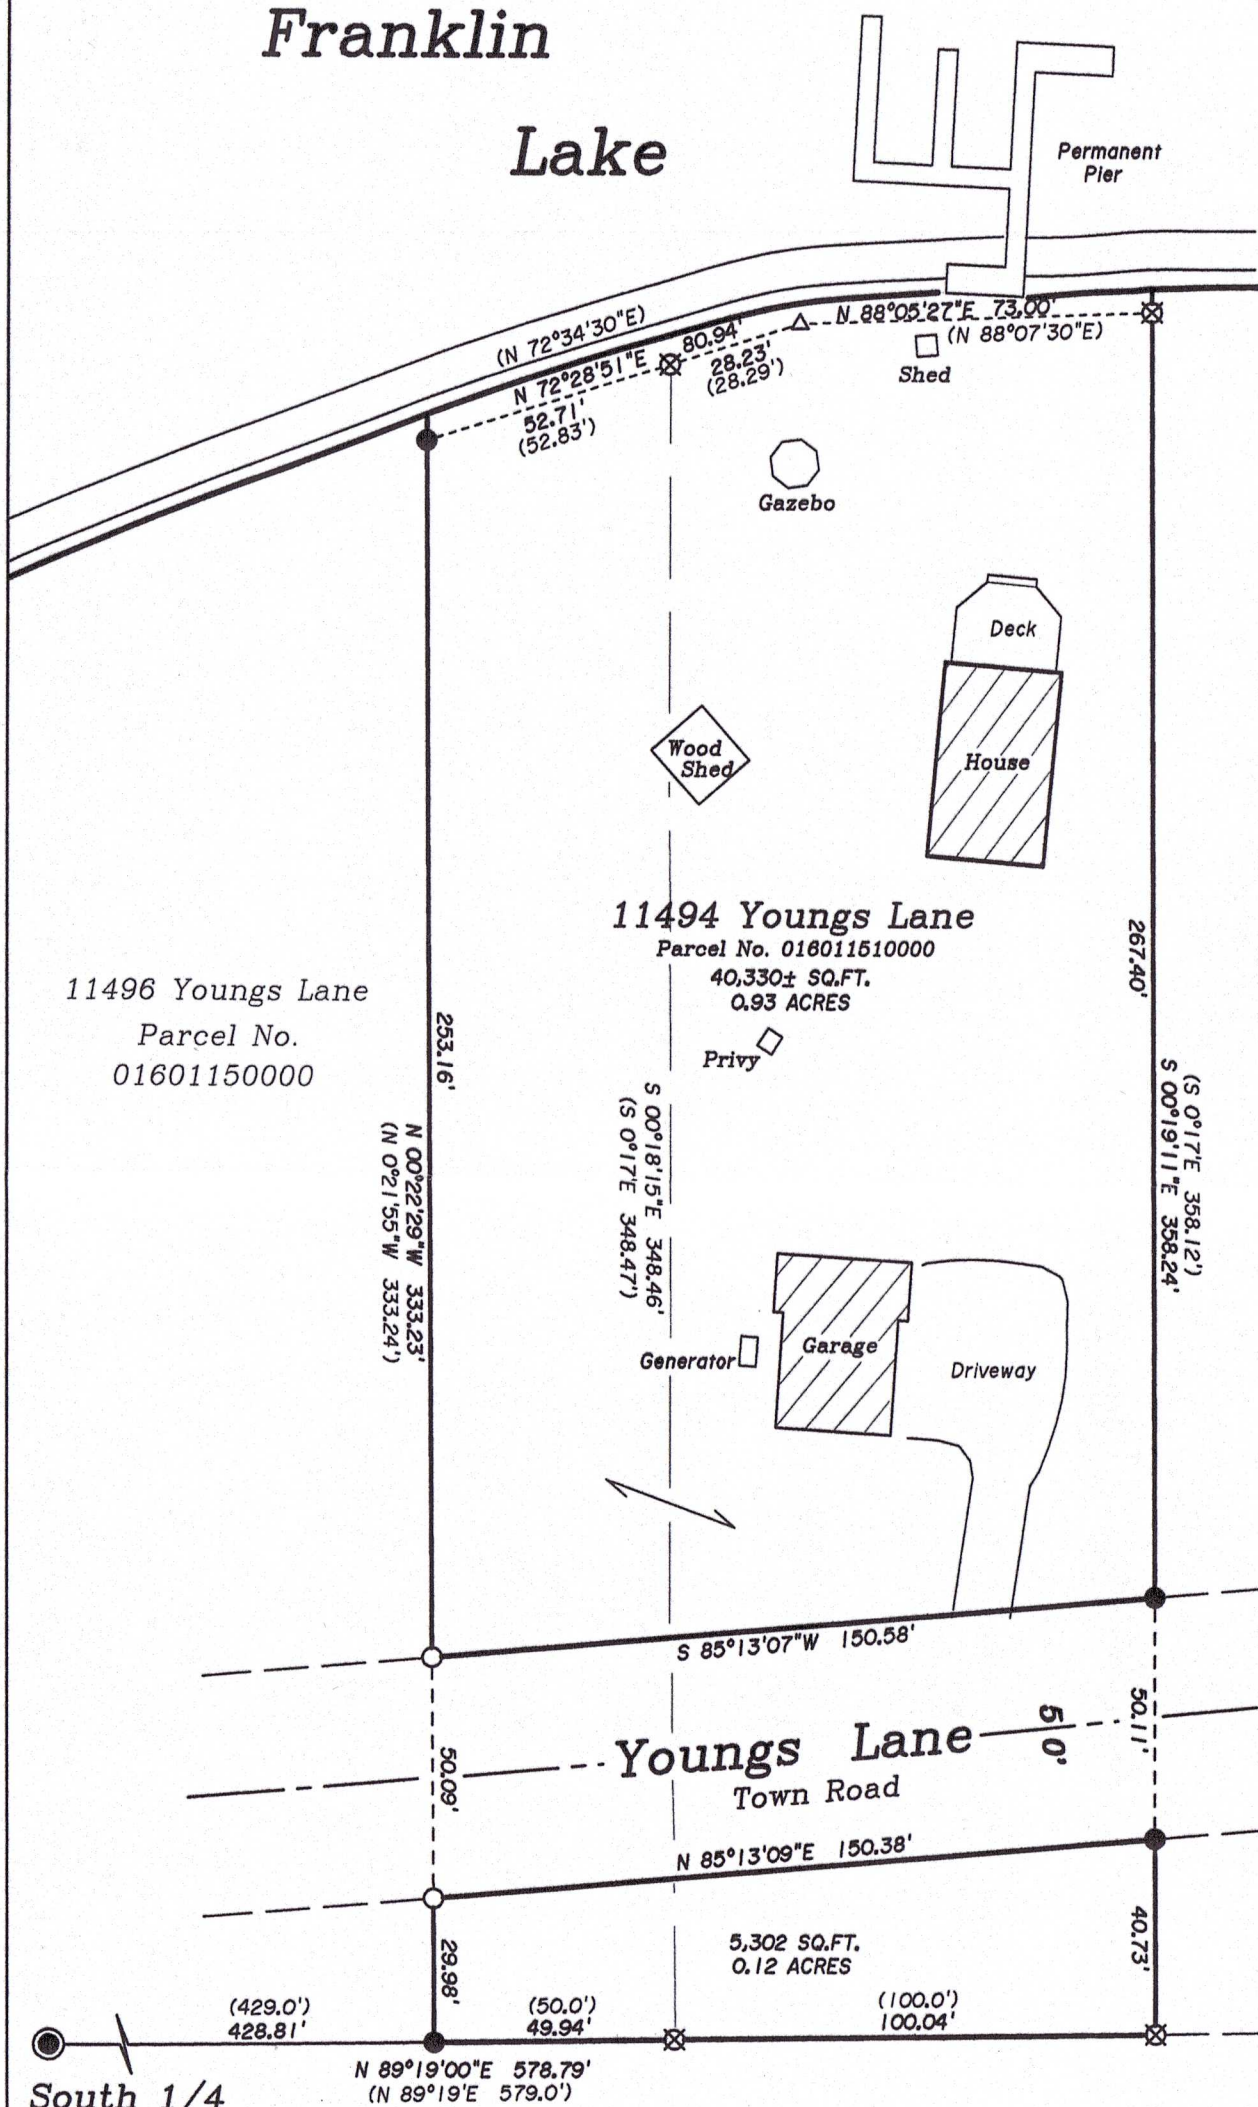

11496 Youngs Lane
Parcel No.
01601150000

11494 Youngs Lane
Parcel No. 016011510000
40,330± SQ.FT.
0.93 ACRES

Lot 1
CSM Vol. 4
Page 16

South 1/4
Corner

FOREST CO SURVEYOR
FILE # 401220-20201207
DATE 9/9/2026 BY KL


-Surveyor's Certificate-

"I HEREBY CERTIFY, THAT I HAVE SURVEYED AND MAPPED
THE LANDS SHOWN HEREON AND THAT, TO THE BEST OF
MY KNOWLEDGE AND BELIEF, THIS SURVEY AND MAP IS A
TRUE AND CORRECT REPRESENTATION THEREOF, AND THAT
I HAVE COMPLIED WITH THE APPLICABLE REQUIREMENTS
OF CHAPTER A-E 7 OF THE WISCONSIN ADMINISTRATIVE
CODE'S MINIMUM STANDARDS FOR PROPERTY SURVEYS."
DATED THIS 7th DAY OF DECEMBER, 2020.

THOMAS A. BOETTCHER, P.L.S. No. 1763

-Legend-

- G.L.O. IRON PIPE BRASS CAP MONUMENT FOUND IN PLACE
- ⊗ 1-1/4" DIA. IRON PIPE FOUND IN PLACE
- 1" DIA. IRON PIPE FOUND IN PLACE
- 1" DIA. IRON PIPE SET THIS SURVEY
- () BEARING & DISTANCE OF RECORD

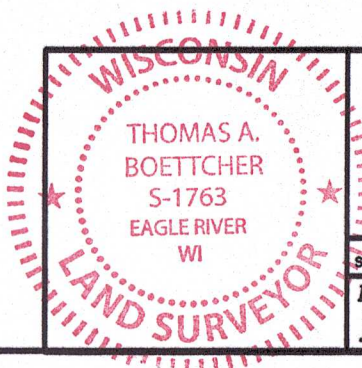

Survey For:
Jim & Vicki Becker
15200 129th Street
Lemont, IL. 60439

SCALE: 1" = 40' DATE: 12-7-2020 DWN. BY: KWS

Drawing No. **E4551** Eagle Landmark Surveying Inc.
5035 Hwy. 70 West, Eagle River, WI 54521
P&F (715)479-9810 survey@eaglelandmark.com

16-1151

20-40-12